



REVISIONS		
REV. NO.	DESCRIPTION	DATE

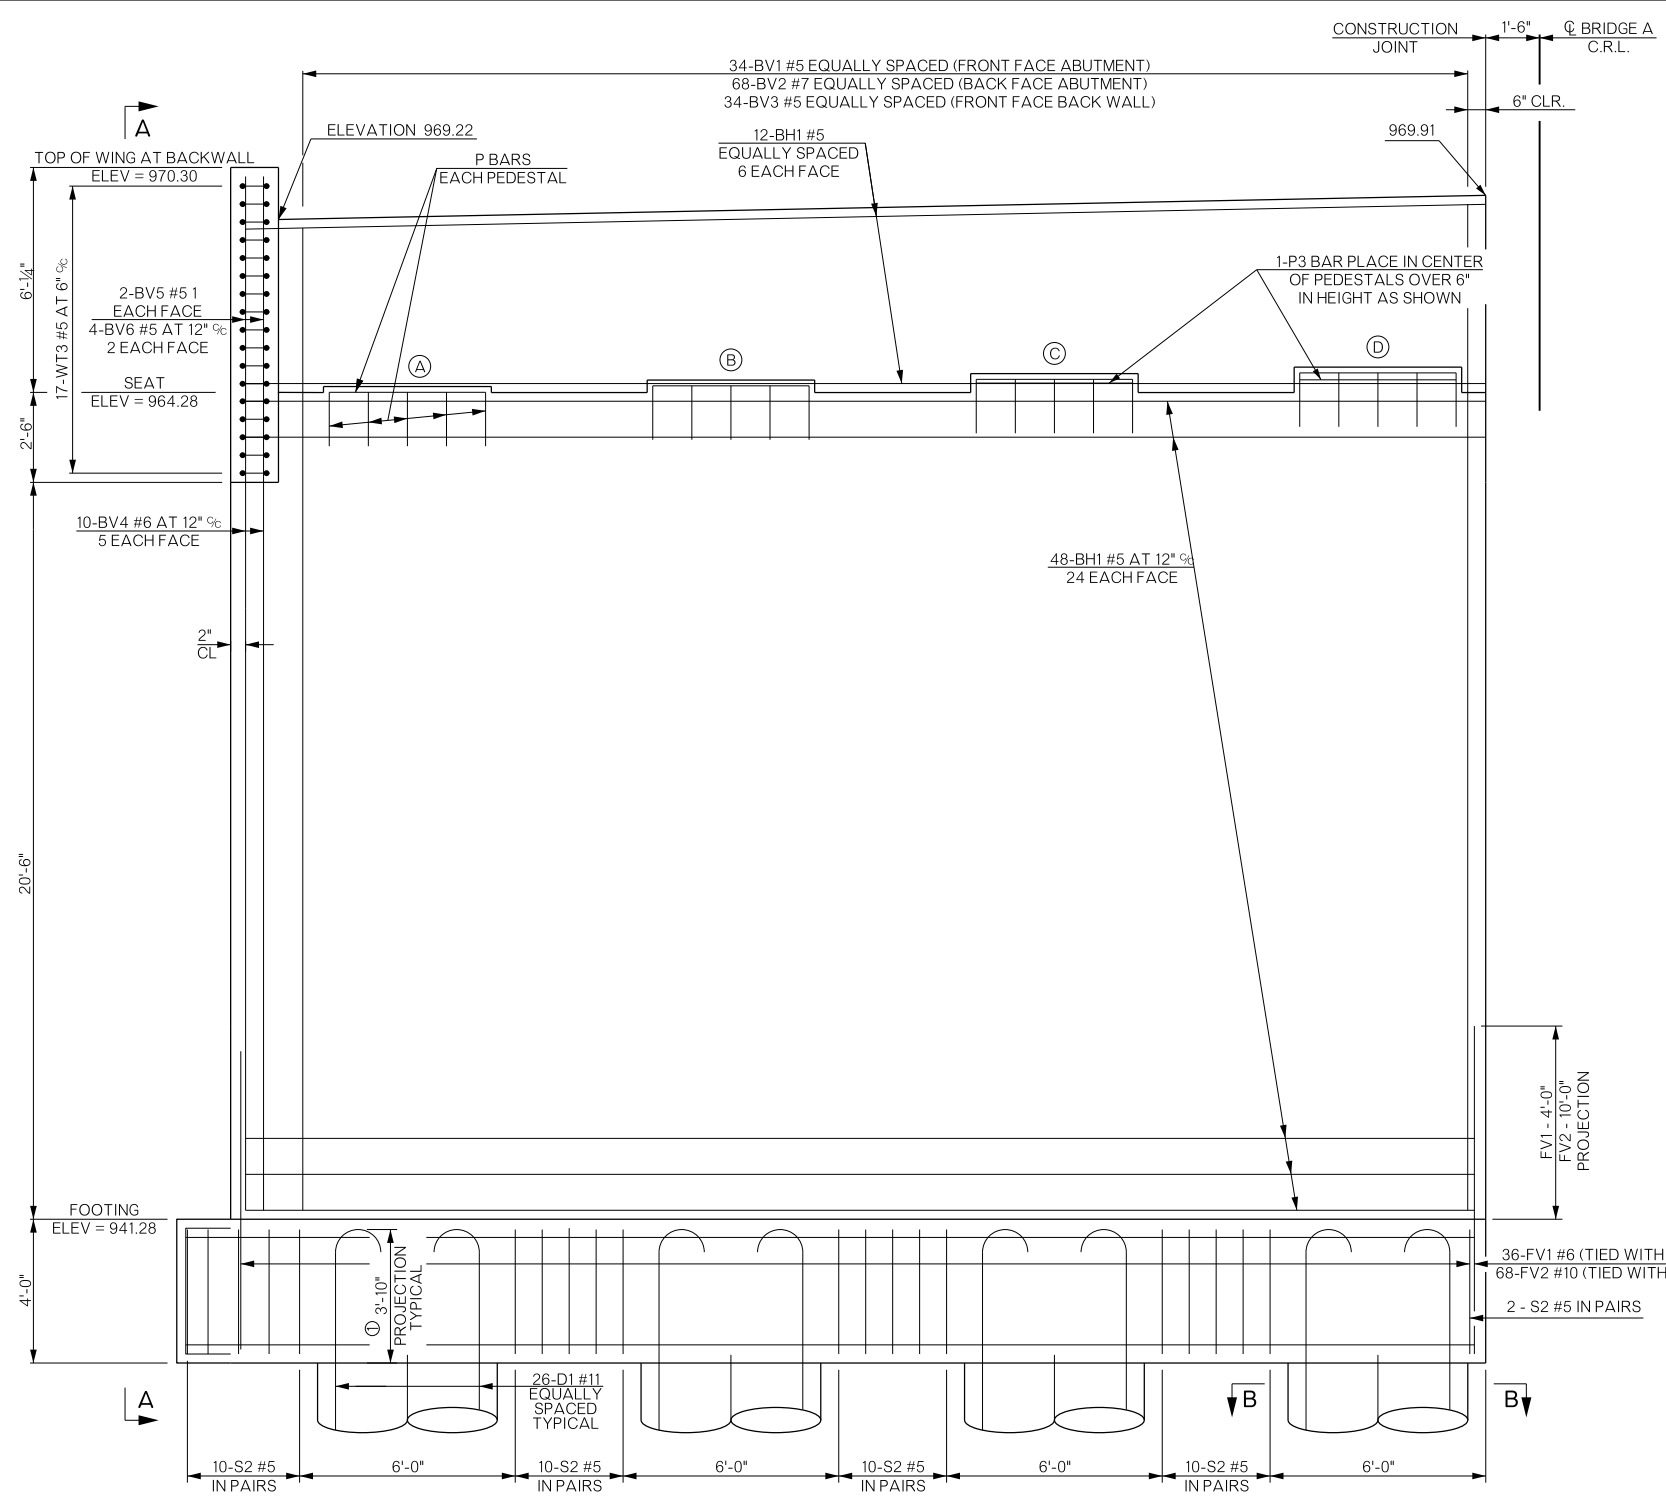


PHASE II ELEVATION

FOR DETAILS OF AESTHETIC TREATMENTS
SEE SHEETS NO. B045, B046

① REINFORCING BARS PROJECTING FROM THE DRILLED SHAFT SHALL BE INCLUDED IN THE COST OF THE DRILLED SHAFT. THE PROJECTION LENGTH SHALL NOT BE CONSIDERED ADDITIONAL PAY LENGTH FOR DRILLED SHAFT.

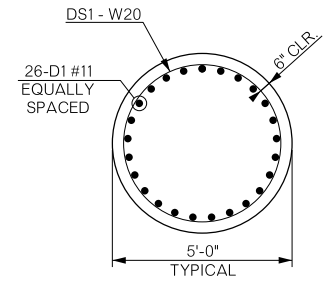

SECTION B-B

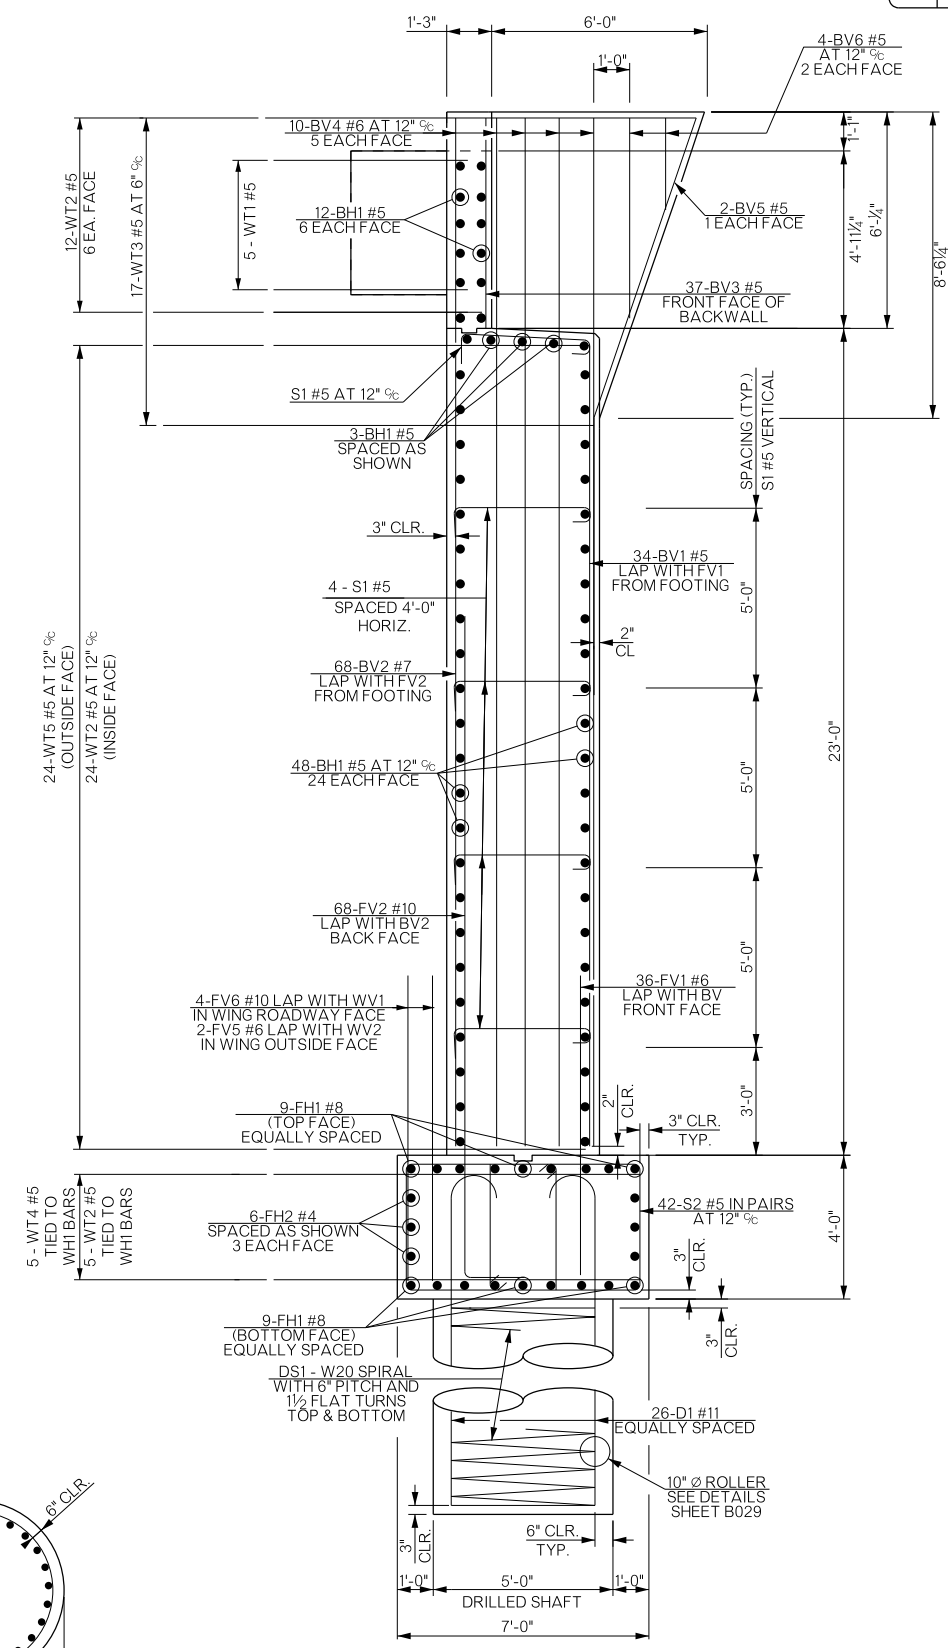

SECTION A-A

BRIDGE "A" SH-33 OVER COTTONWOOD CREEK		LOGAN COUNTY	Design	GT	11/15
DETAILS OF ABUTMENT NO. 2 (SHEET 6 OF 8)			Detail	MAP	11/15
			Check		
			Squad	PEARSON	
			Engr:	HERNANDEZ	
STATE OF OKLAHOMA		DEPARTMENT OF TRANSPORTATION			
JOBPIECE NO. 21860(04)			SHEET NO. B027		