





REVISIONS		
REV. NO.	DESCRIPTION	DATE

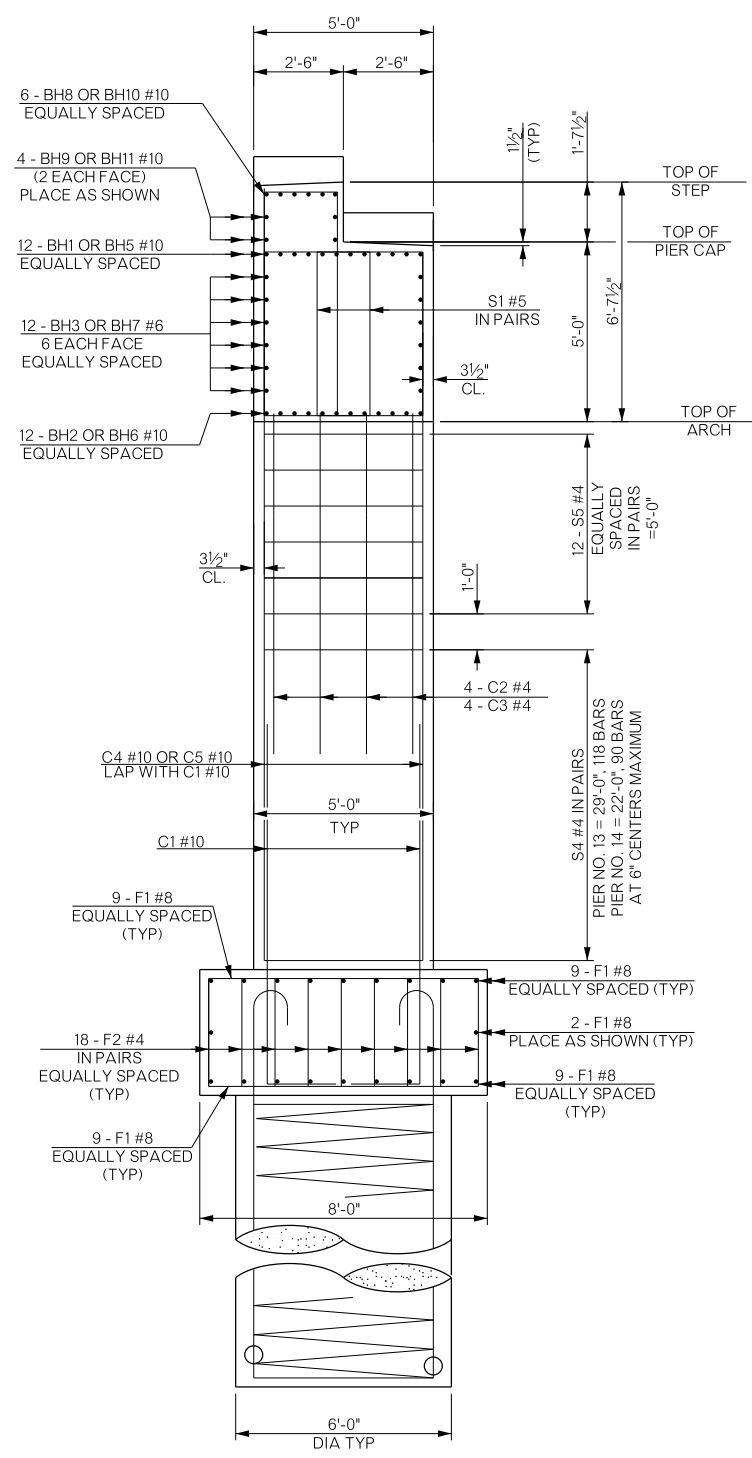


TYPICAL SECTION THRU PIER

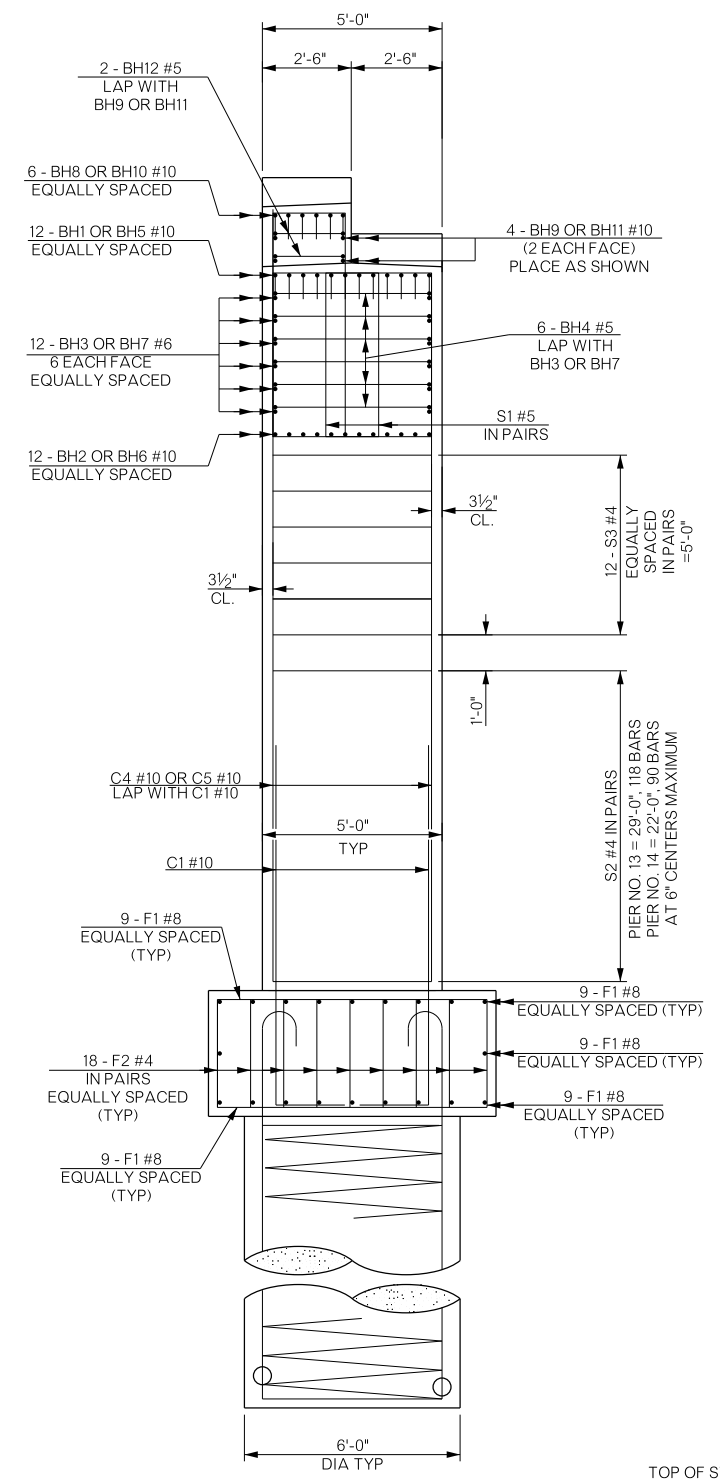


END SECTION
NOTE: SEAM COVER NOT SHOWN FOR CLARITY

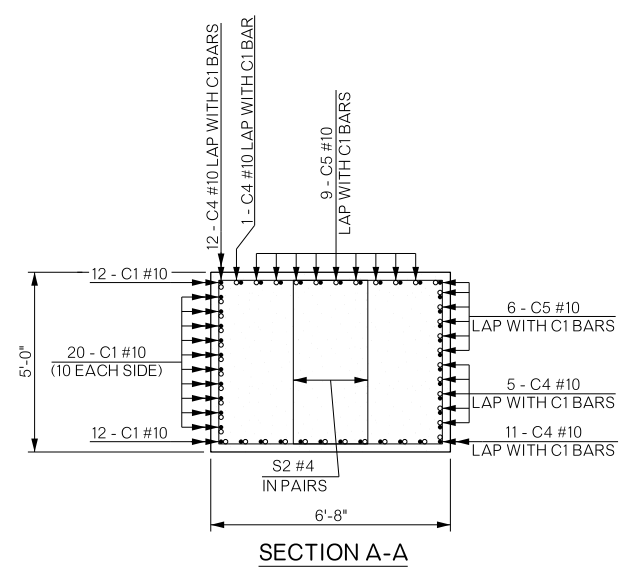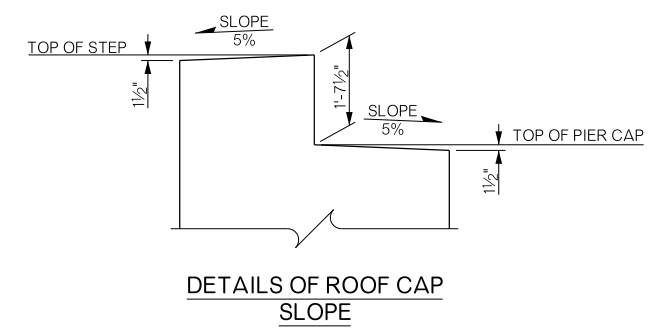


SECTION A-A

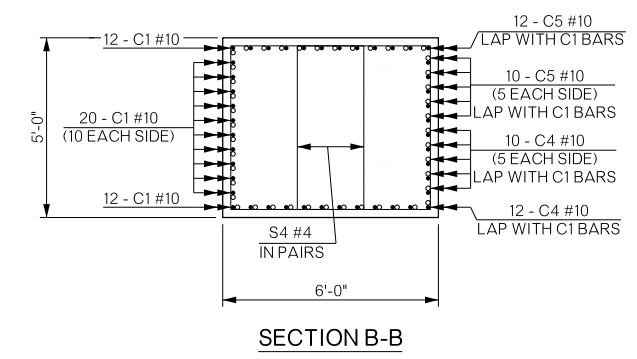


SECTION B-B

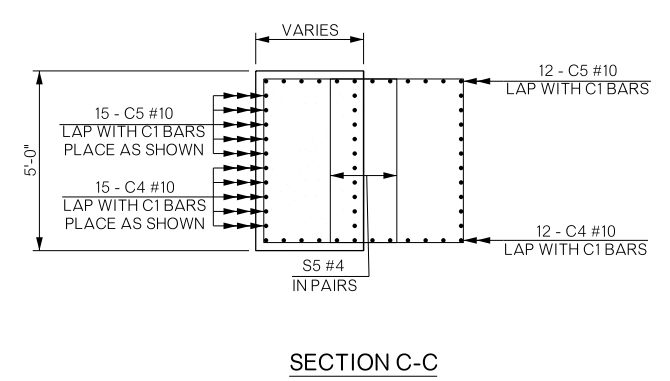


SECTION C-C

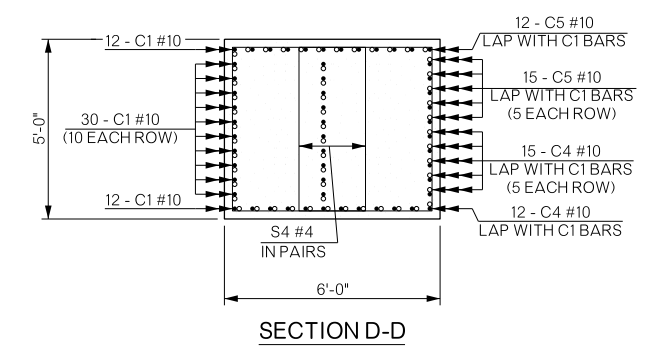

SECTION D-D

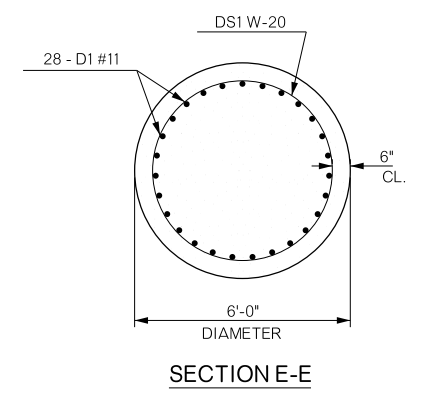

SECTION E-E

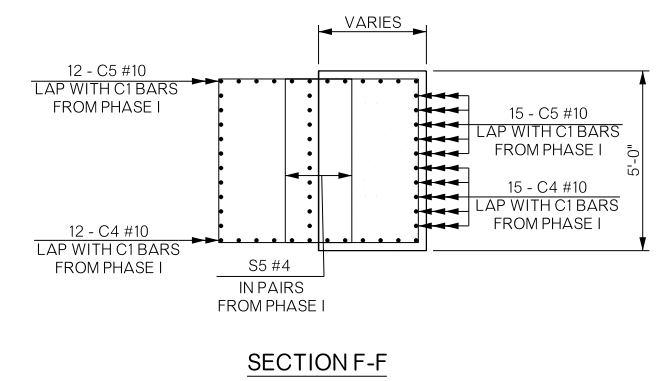

SECTION F-F

BRIDGE "A" SH-33 OVER COTTONWOOD CREEK	LOGAN COUNTY	Design	GT	11/15
DETAILS OF PIERS NO. 13 & 14 (SHEET 3 OF 4)		Detail	TIS	2/16
		Check	TT	8/16
STATE OF OKLAHOMA		DEPARTMENT OF TRANSPORTATION		Sheet No. B043
JOB/PROJECT NO. 21860(04)		Engr: HERNANDEZ		