




REVISIONS		
REV. NO.	DESCRIPTION	DATE

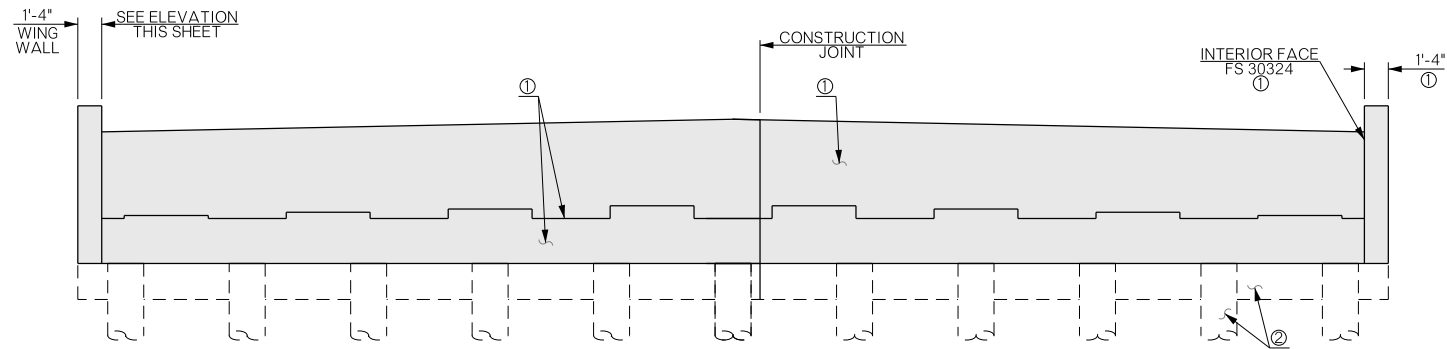


ELEVATION
UPSTATION
ABUT. NO. 1

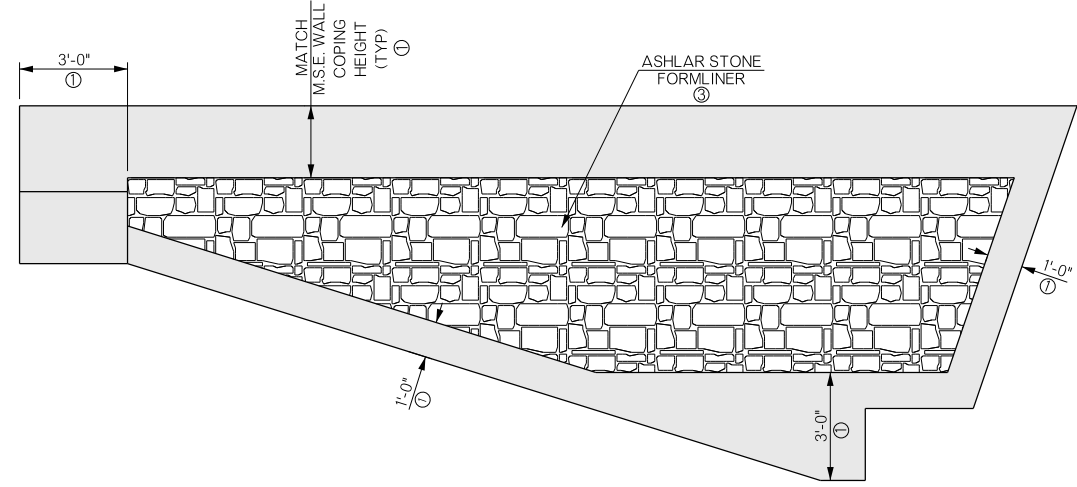


ELEVATION
WING WALL, ABUT. NO. 1
(N.T.S.)

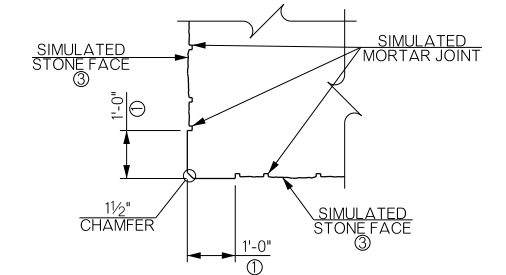

SECTION A-A

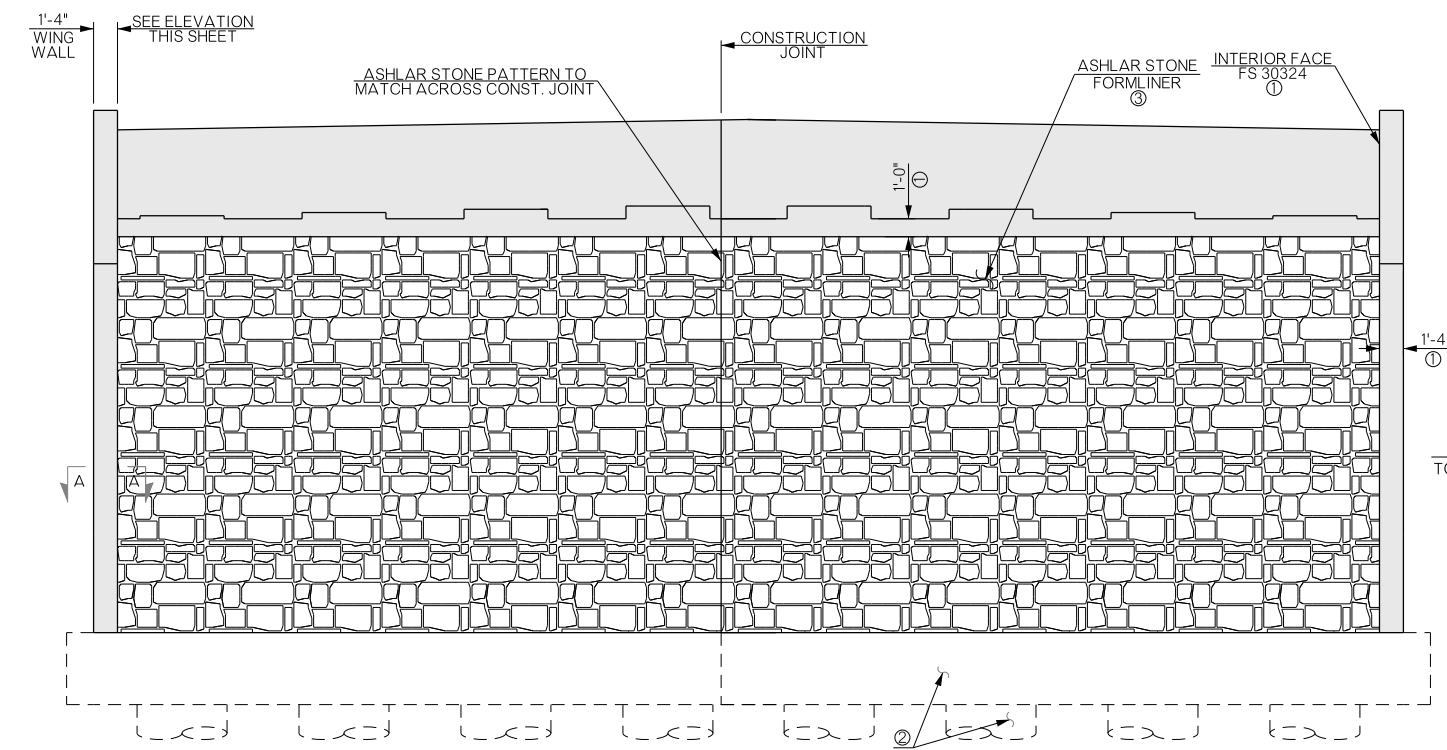


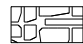

ELEVATION
DOWNSTATION
ABUT. NO. 2

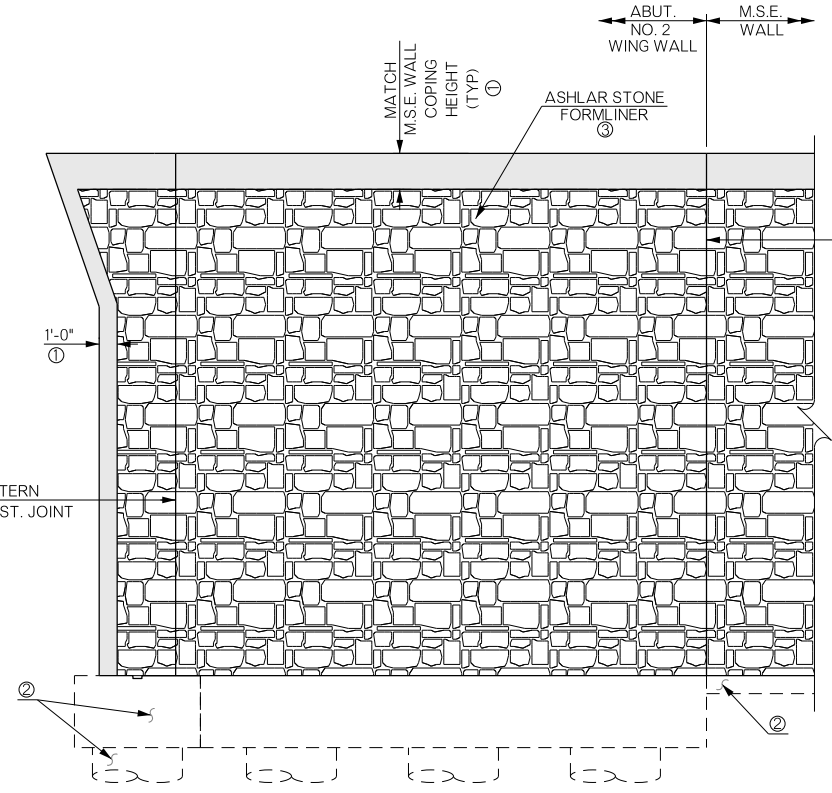

ELEVATION
WING WALL, ABUT. NO. 2

- NOTES:
- ① SMOOTH CONCRETE FINISH, FULL SECTION THICKNESS.
 - ② NO AESTHETIC TREATMENTS APPLIED.
 - ③ SEE SHEET AB02 FOR DETAILS AND NOTES OF FORM LINER.

FEDERAL STANDARD COLOR:

-  FS 30324
-  FS 30475
-  FS 30475

BRIDGE "A"	LOGAN COUNTY	Design	JCH	8/16
DETAILS OF AESTHETIC TREATMENTS (SHEET 2 OF 2)		Detail	RBS	8/16
		Check	MAP	8/16
		Squad	PEARSON	
		Engr.	HERNANDEZ	
STATE OF OKLAHOMA	DEPARTMENT OF TRANSPORTATION	JOB/PIECE NO.	21860(04)	SHEET NO.
				B046