


REVISIONS		
REV. NO.	DESCRIPTION	DATE

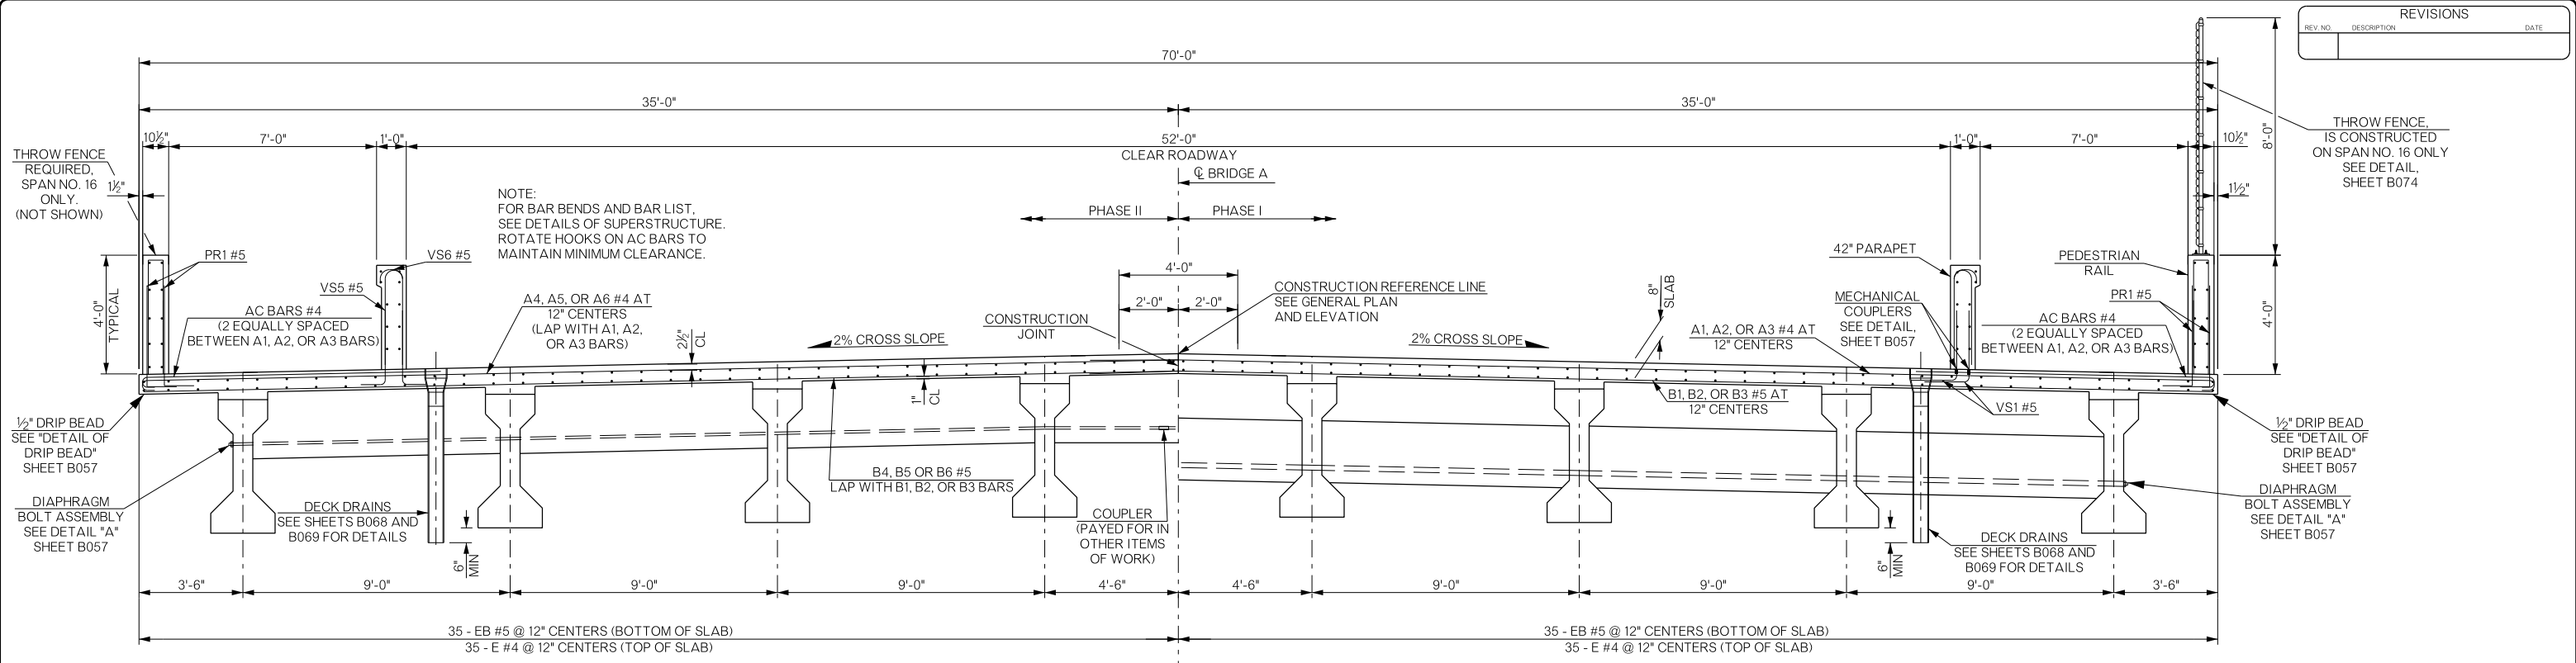


HALF SECTION AT END DIAPHRAGM
TYPE IV P.C. BEAM

HALF SECTION AT INTERMEDIATE DIAPHRAGM
TYPE IV P.C. BEAM

PROPOSED TYPICAL SECTION

NOTE:
FOR LFD OPERATING RATIND AND
DEAD LOAD DEFLECTION DIAGRAM,
SEE P.C. BEAM DETAILS

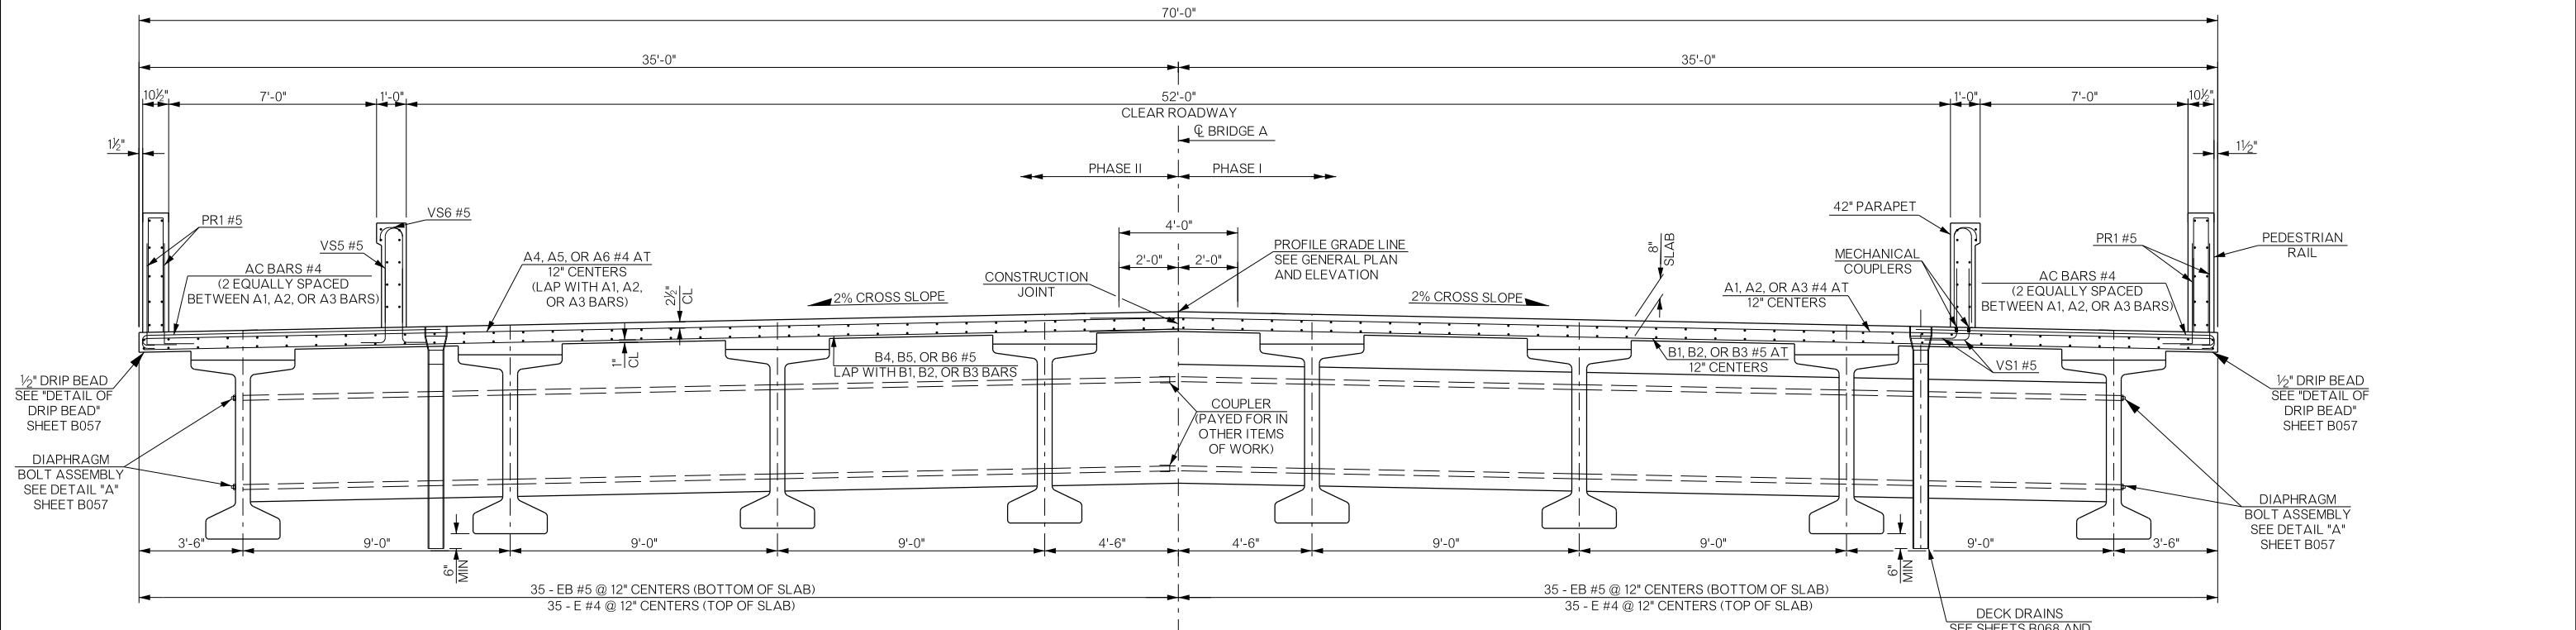

HALF SECTION AT END DIAPHRAGM
TYPE J P.C. BEAM

HALF SECTION AT INTERMEDIATE DIAPHRAGM
TYPE J P.C. BEAM

PROPOSED TYPICAL SECTION

NOTE:
FOR LFD OPERATING RATIND AND
DEAD LOAD DEFLECTION DIAGRAM,
SEE P.C. BEAM DETAILS

BRIDGE "A" SH-33 OVER COTTONWOOD CREEK		LOGAN COUNTY	
DETAILS OF SUPERSTRUCTURE (SHEET 1 OF 14)		Design	GT 11/15
		Detail	TIS 10/15
		Check	TT 7/16
		Squad	PEARSON
		Engr:	HERNANDEZ
STATE OF OKLAHOMA	DEPARTMENT OF TRANSPORTATION	JOB/PIECE NO. 21860(04)	SHEET NO. B054