
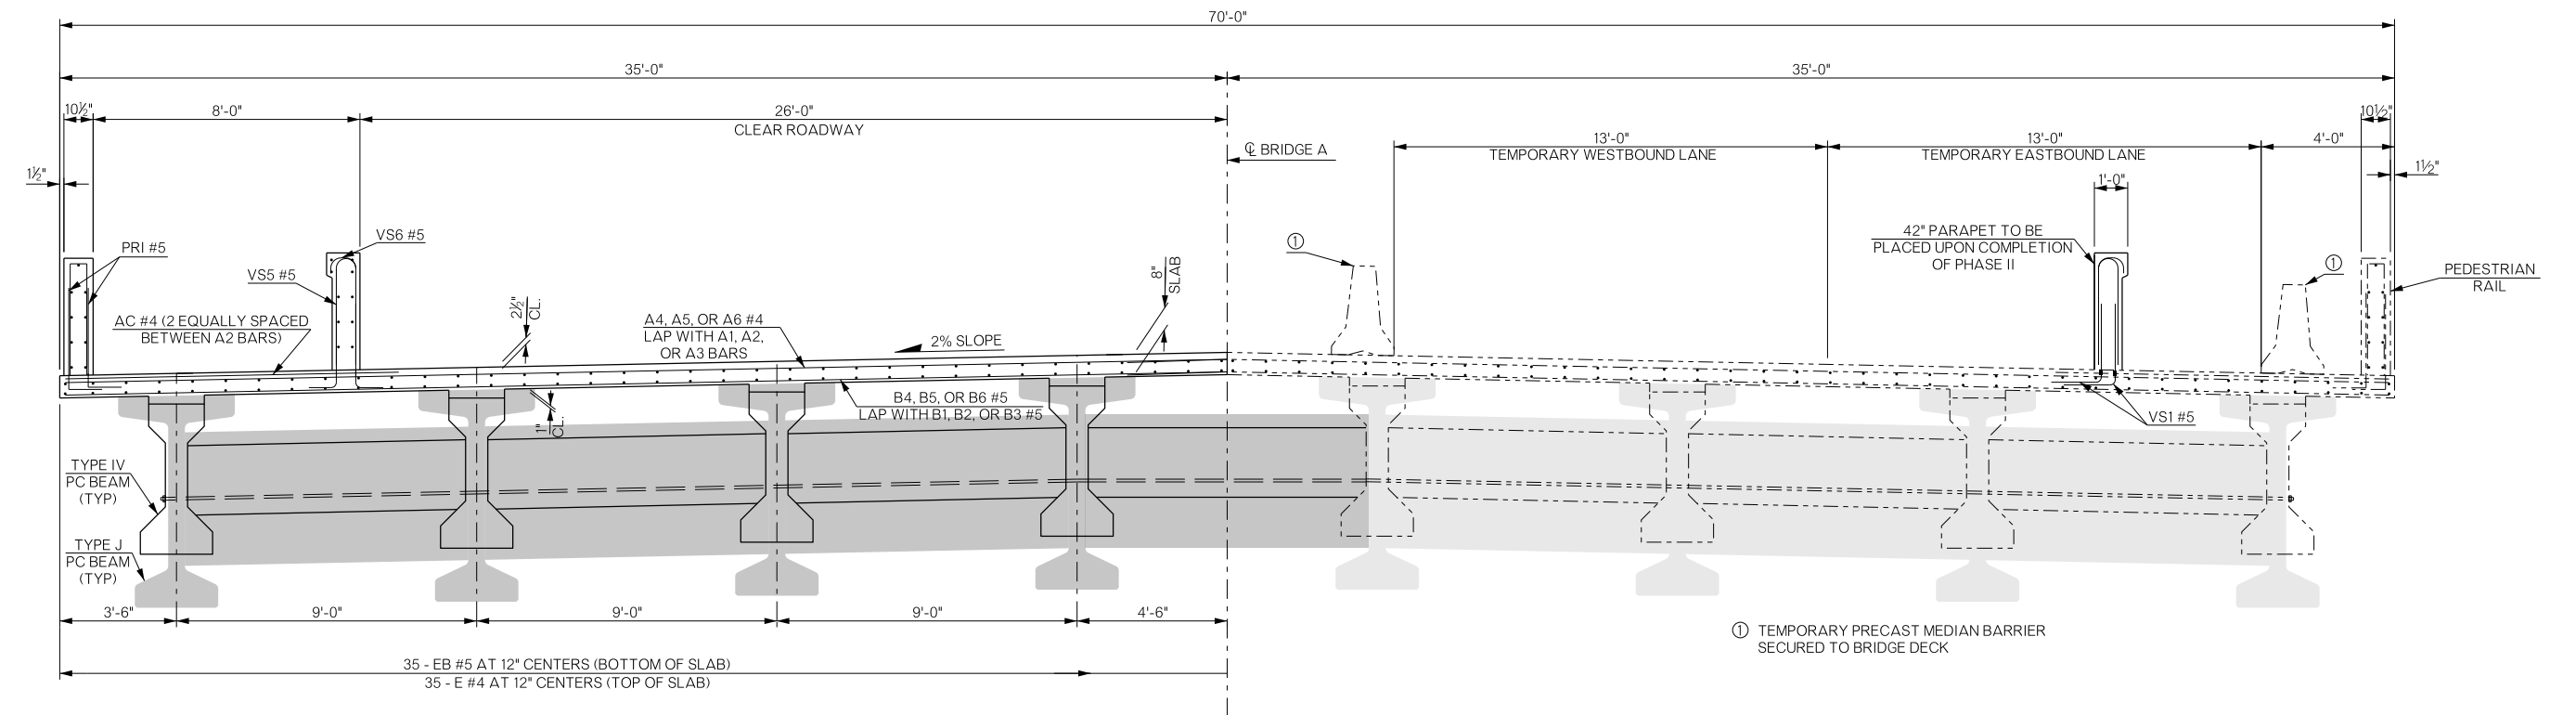


REVISIONS		
REV. NO.	DESCRIPTION	DATE

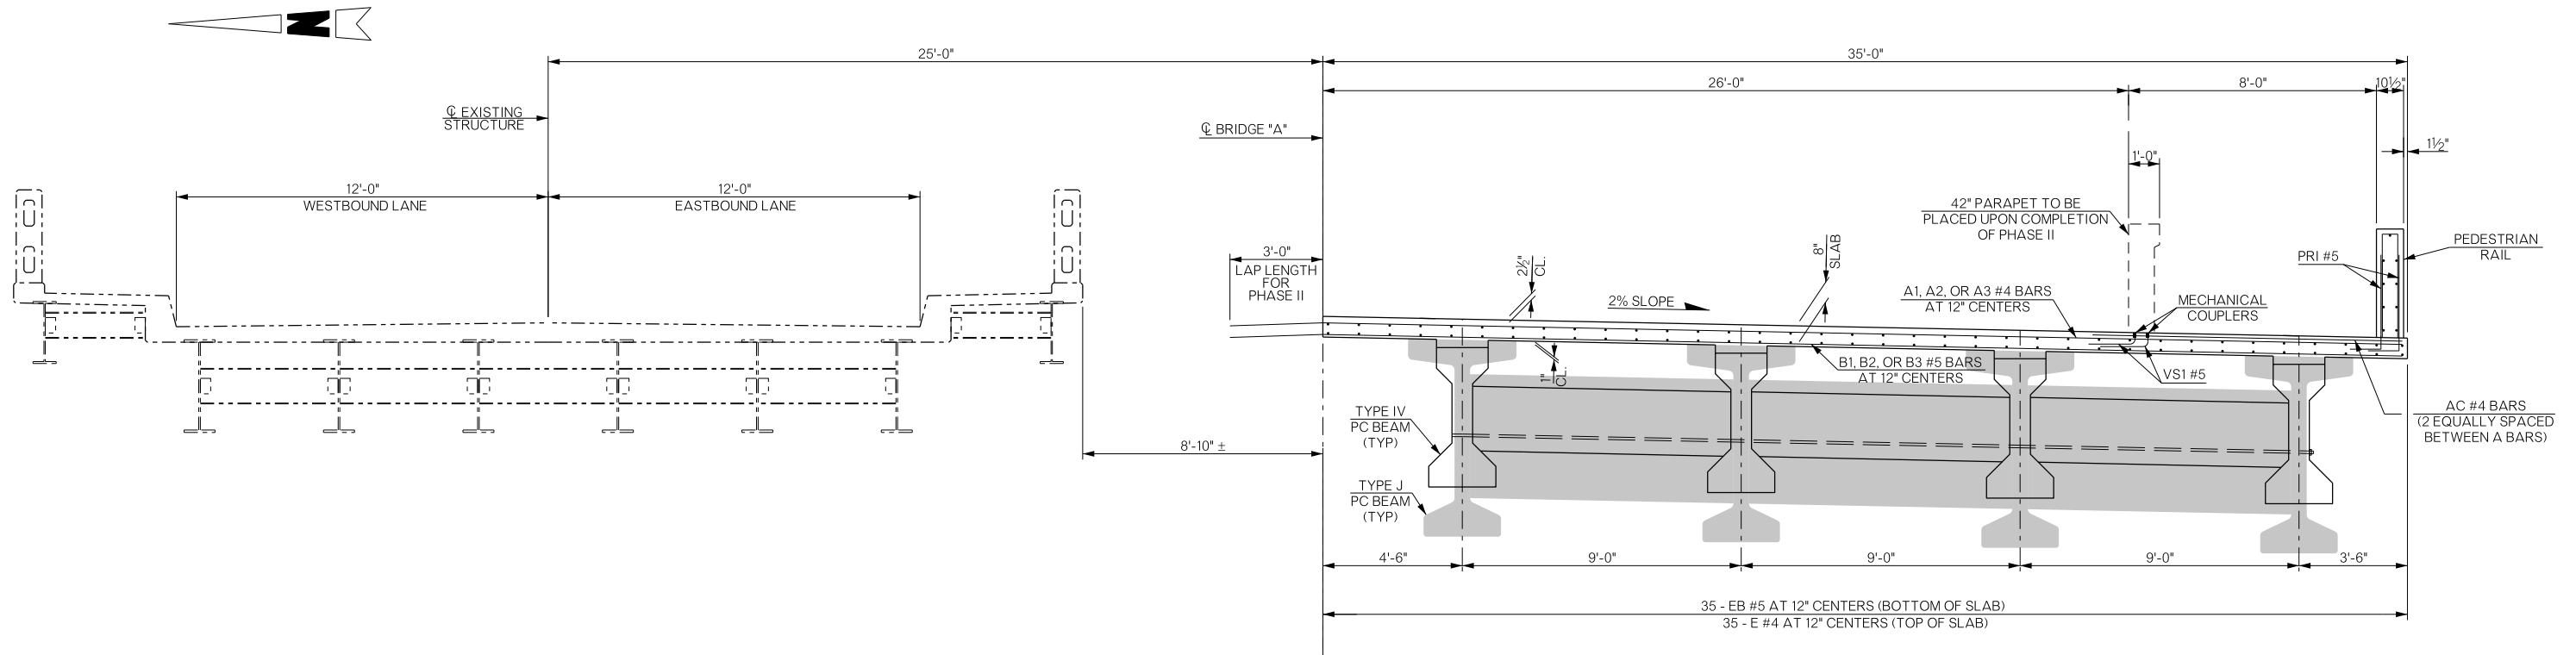

BRIDGE "A"		LOGAN COUNTY		Design	GT	11/15
SH-33 OVER COTTONWOOD CREEK				Detail	TIS	10/15
DETAILS OF SUPERSTRUCTURE				Check	TT	7/16
(SHEET 2 OF 14)				Squad	PEARSON	
				Engr:	HERNANDEZ	
STATE OF OKLAHOMA		DEPARTMENT OF TRANSPORTATION				
JOB/PIECE NO. 21860(04)				SHEET NO. B055		