


REVISIONS		
REV. NO.	DESCRIPTION	DATE

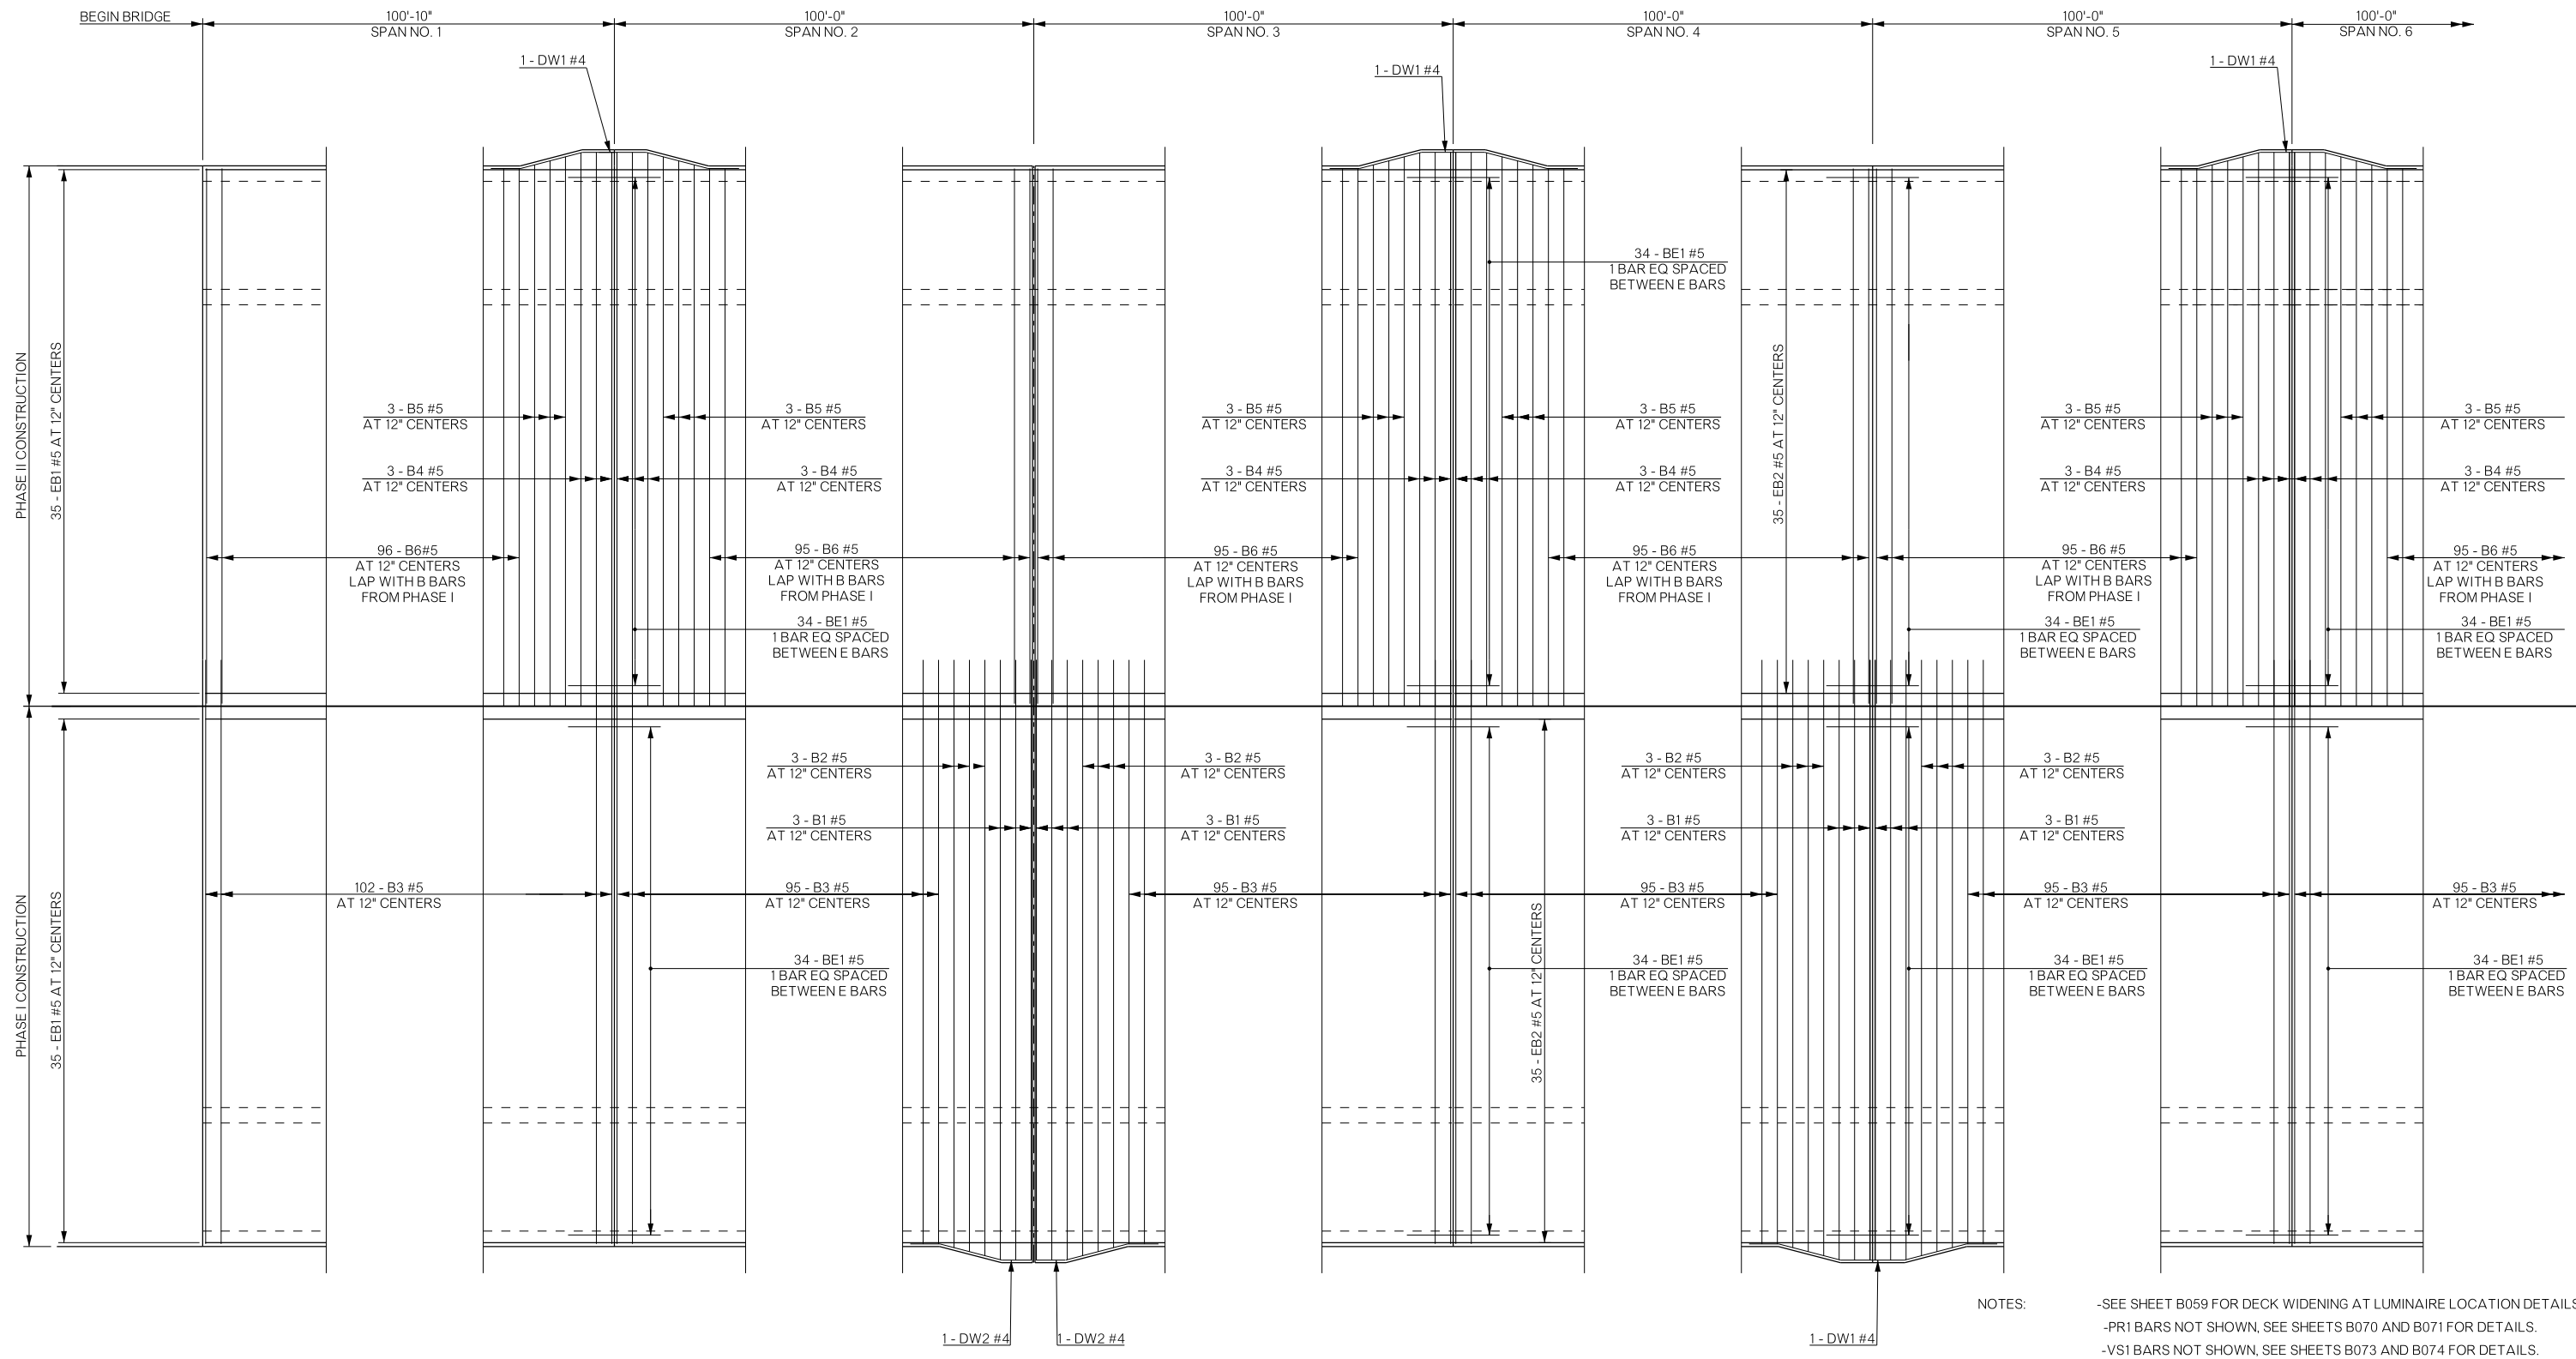

BRIDGE DECK REINFORCING
BOTTOM MAT

- NOTES:
- SEE SHEET B059 FOR DECK WIDENING AT LUMINAIRE LOCATION DETAILS.
 - PR1 BARS NOT SHOWN, SEE SHEETS B070 AND B071 FOR DETAILS.
 - VS1 BARS NOT SHOWN, SEE SHEETS B073 AND B074 FOR DETAILS.
 - VS5 BARS NOT SHOWN, SEE SHEETS B073 AND B074 FOR DETAILS.
 - VS6 BARS NOT SHOWN, SEE SHEETS B073 AND B074 FOR DETAILS.

BRIDGE "A" SH-33 OVER COTTONWOOD CREEK		LOGAN COUNTY		Design	GT	11/15
DETAILS OF SUPERSTRUCTURE (SHEET 9 OF 14)				Detail	TIS	10/15
				Check	TT	8/16
STATE OF OKLAHOMA				DEPARTMENT OF TRANSPORTATION		
JOB/PIECE NO. 21860(04)				SHEET NO. B062		