



CONST. 6'-0" CONC. SIDEWALK RT. (FOR GRADES SEE PROFILE THIS SHEET)

2ND ST. TO 1ST ST. SIDEWALK - HORIZONTAL ALIGN.

Point	Station	Northing	Easting
POB	0+00.00	320669.9326	2138119.502
PI	0+34.20	320704.1339	2138119.459
PI	0+34.20	320704.1339	2138119.459
PC	0+37.65	320706.9345	2138121.48
PC	0+37.65	320706.9345	2138121.48
PI	0+47.37	320714.809	2138127.162
PT	0+56.79	320719.7032	2138135.549
PT	0+56.79	320719.7032	2138135.549
PC	0+83.31	320733.4367	2138158.233
PC	0+83.31	320733.4367	2138158.233
PI	1+10.57	320747.5556	2138181.555
PT	1+32.33	320774.7636	2138179.839
PT	1+32.33	320774.7636	2138179.839
PC	1+33.41	320775.8353	2138179.771
PC	1+33.41	320775.8353	2138179.771
PI	1+76.94	320819.2825	2138177.032
PT	2+02.60	320823.4597	2138220.364
PT	2+02.60	320823.4597	2138220.364
PI	2+08.90	320824.0638	2138226.631
PI	2+08.90	320824.0638	2138226.631
PI	2+38.68	320827.2505	2138256.241
PI	2+38.68	320827.2505	2138256.241
PI	2+73.17	320831.5215	2138290.469
PI	2+73.17	320831.5215	2138290.469
POE	3+19.48	320836.4426	2138336.519

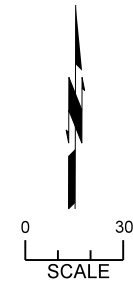

SIDEWALK PLAN

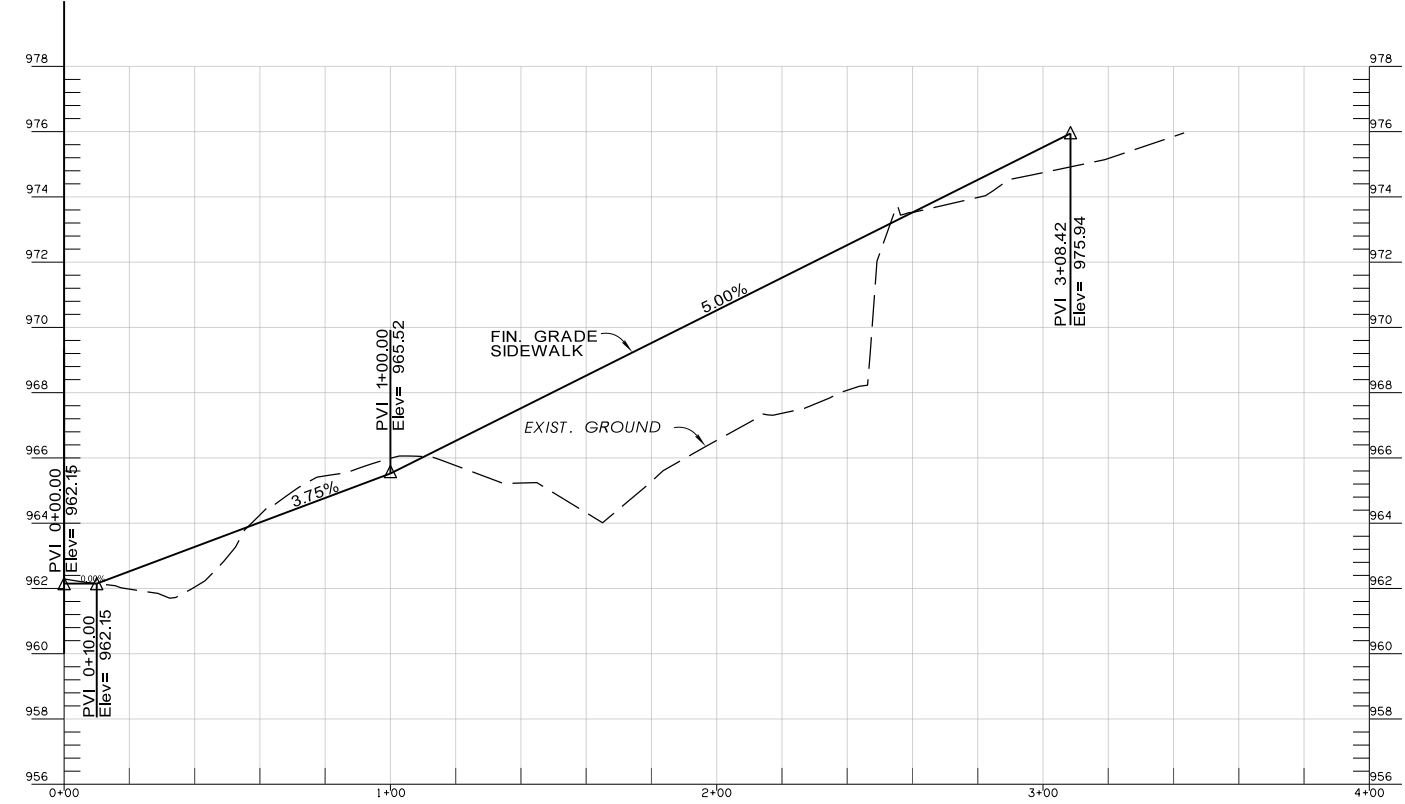

RIGHT SIDEWALK PROFILE

Y:\Division 4\21860 (04) \PNP\R005-21860 (04) -SIDEWALK PLAN AND PROFILE DETAIL SHEET.dgn 08-19-16