


FED. ROAD DIST. NO.	STATE	JOB PIECE NO.	FISCAL YEAR	SHEET NO.	TOTAL SHEETS
6	OKLA.				
DESCRIPTION		REVISIONS	DATE		

WARNER AVE.

SECTION 8
T-16-N, R-2-W

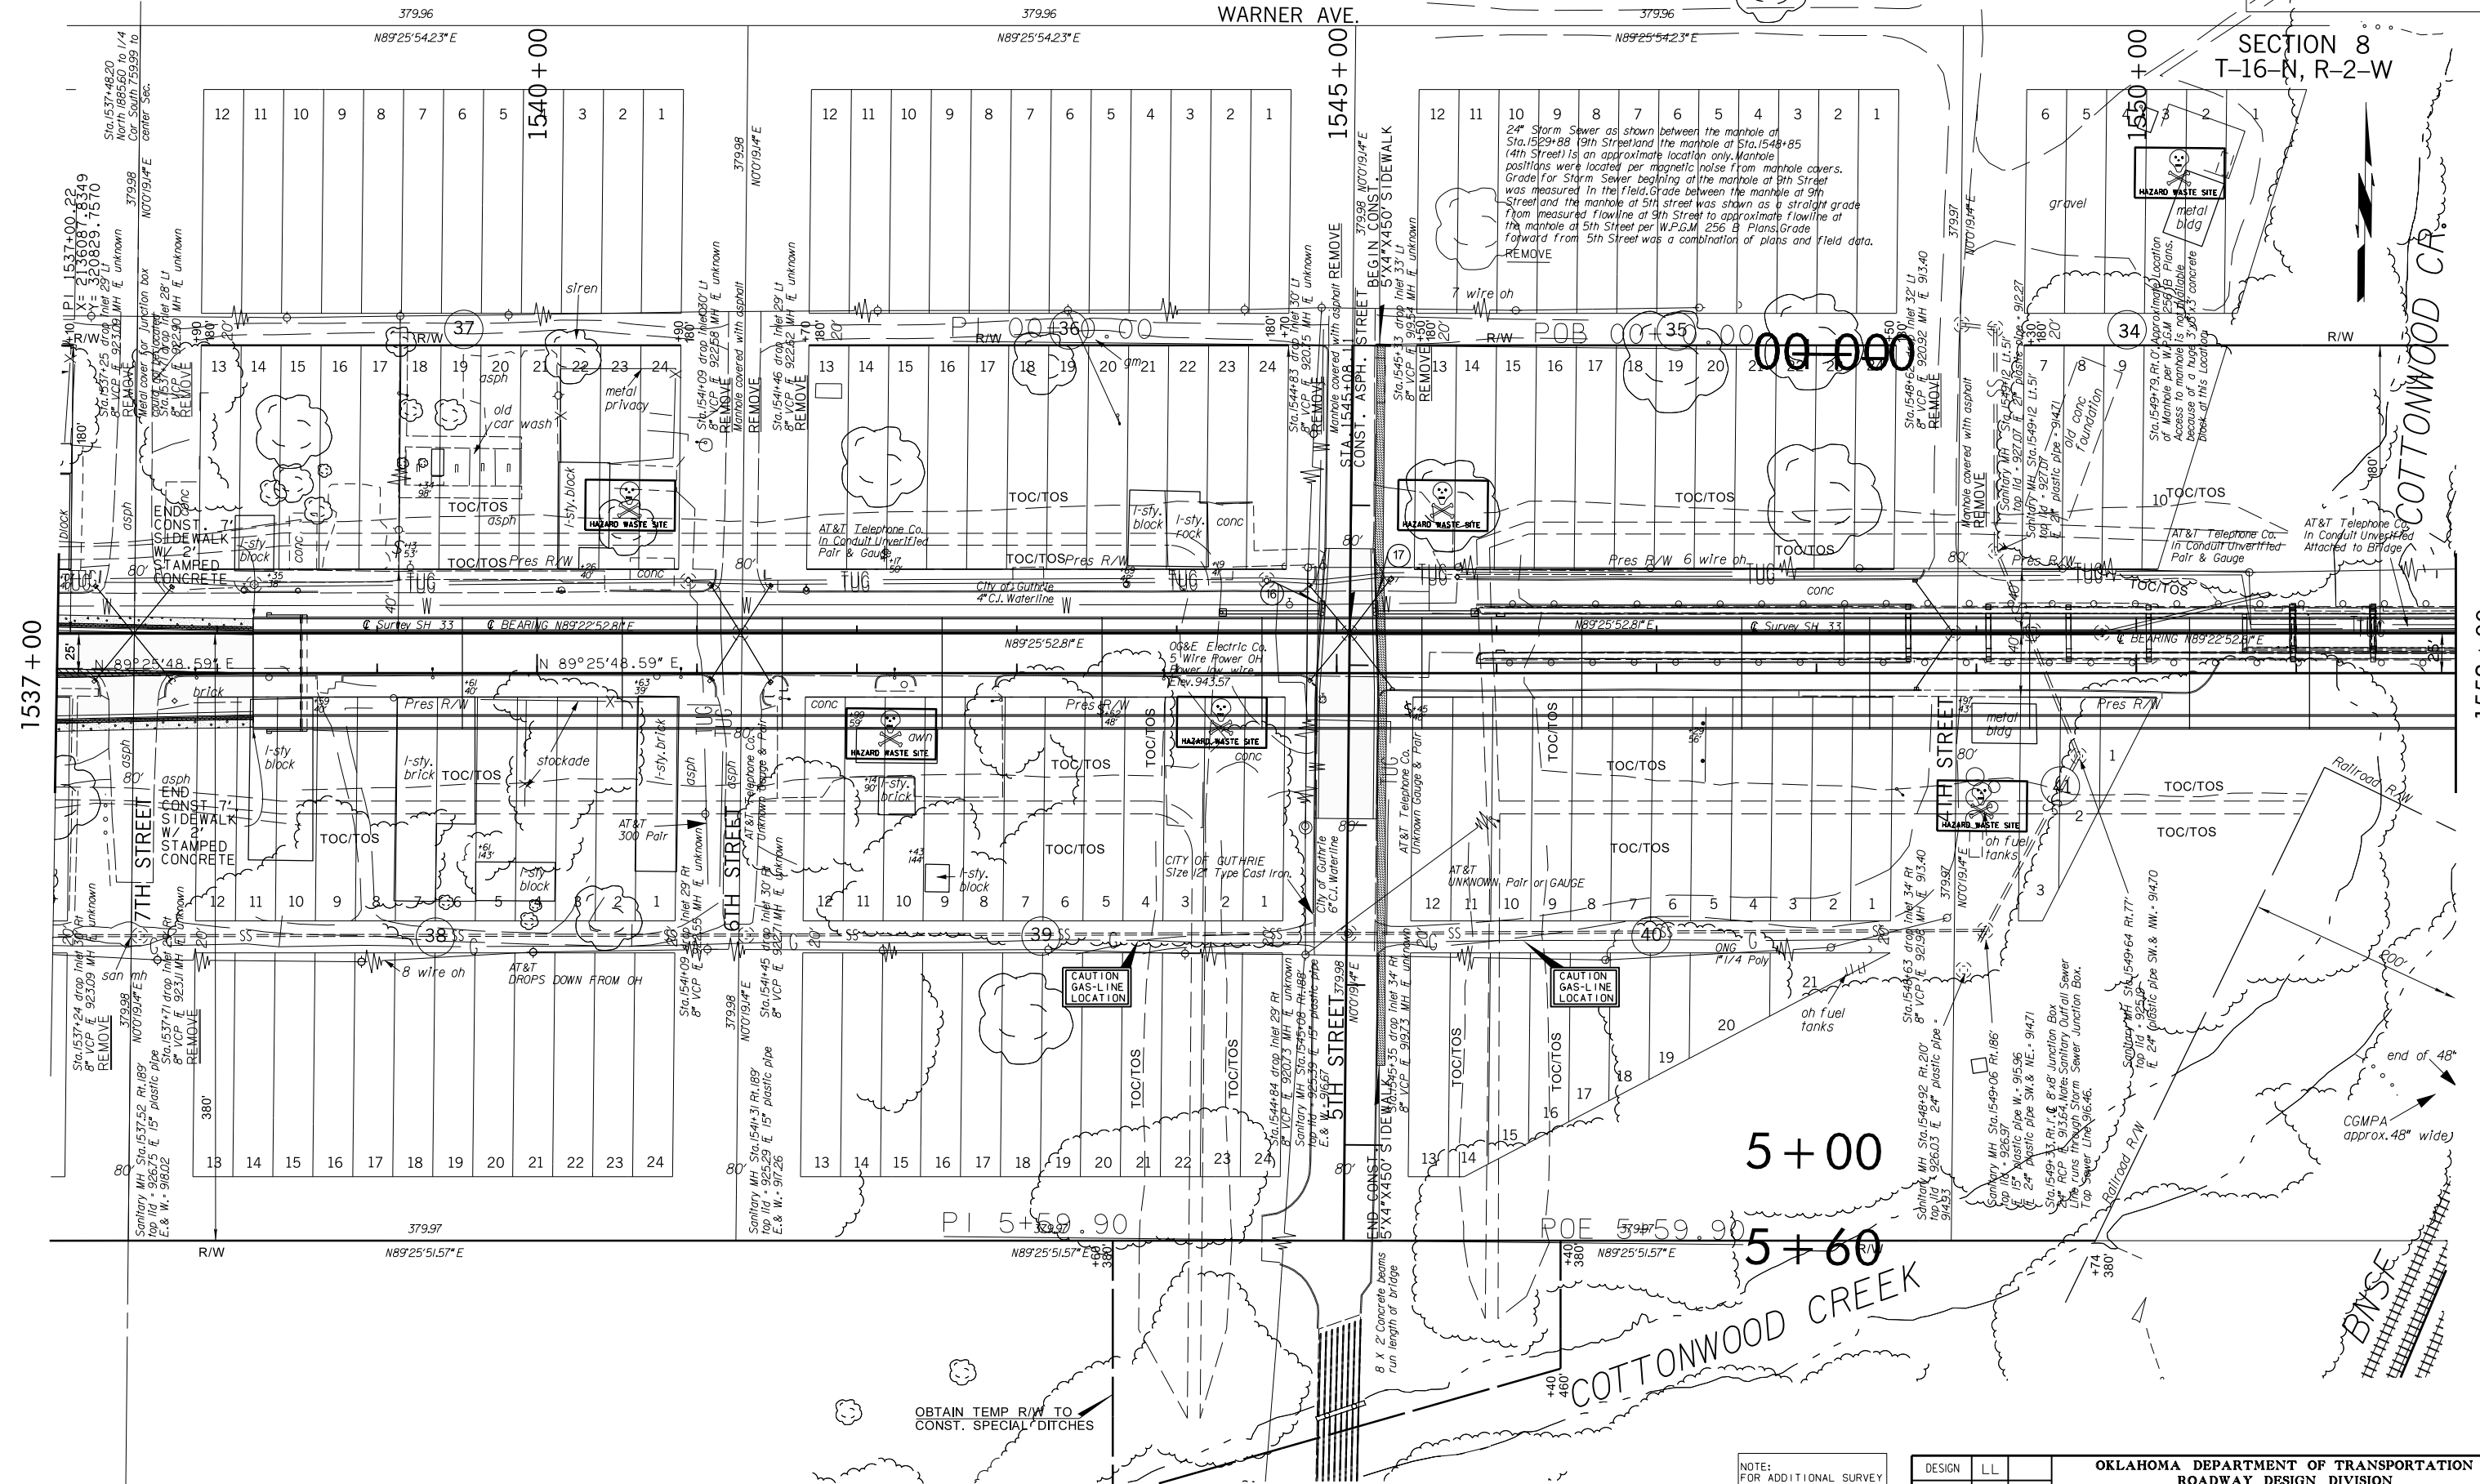

Y:\Division 4121860 (04) \PNP\21860_50_scalePNP3.dgn

NOTE:
FOR ADDITIONAL SURVEY
INFORMATION, SEE
SURVEY DATA SHEETS

DESIGN	LL
DRAWN	MRB 6/16
CHECKED	
APPROVED	
SQUAD	GREEN

OKLAHOMA DEPARTMENT OF TRANSPORTATION
ROADWAY DESIGN DIVISION

PLAN SHEET