


OKLAHOMA DEPARTMENT OF TRANSPORTATION					
FED. ROAD DIST. NO.	STATE	JOB PIECE NO.	FISCAL YEAR	SHEET NO.	TOTAL SHEETS
6	OKLA.				
DESCRIPTION			REVISIONS	DATE	

08-19-16 Y:\Division 4121860 (04) \PNP\21860_50_scalePNP4.dgn

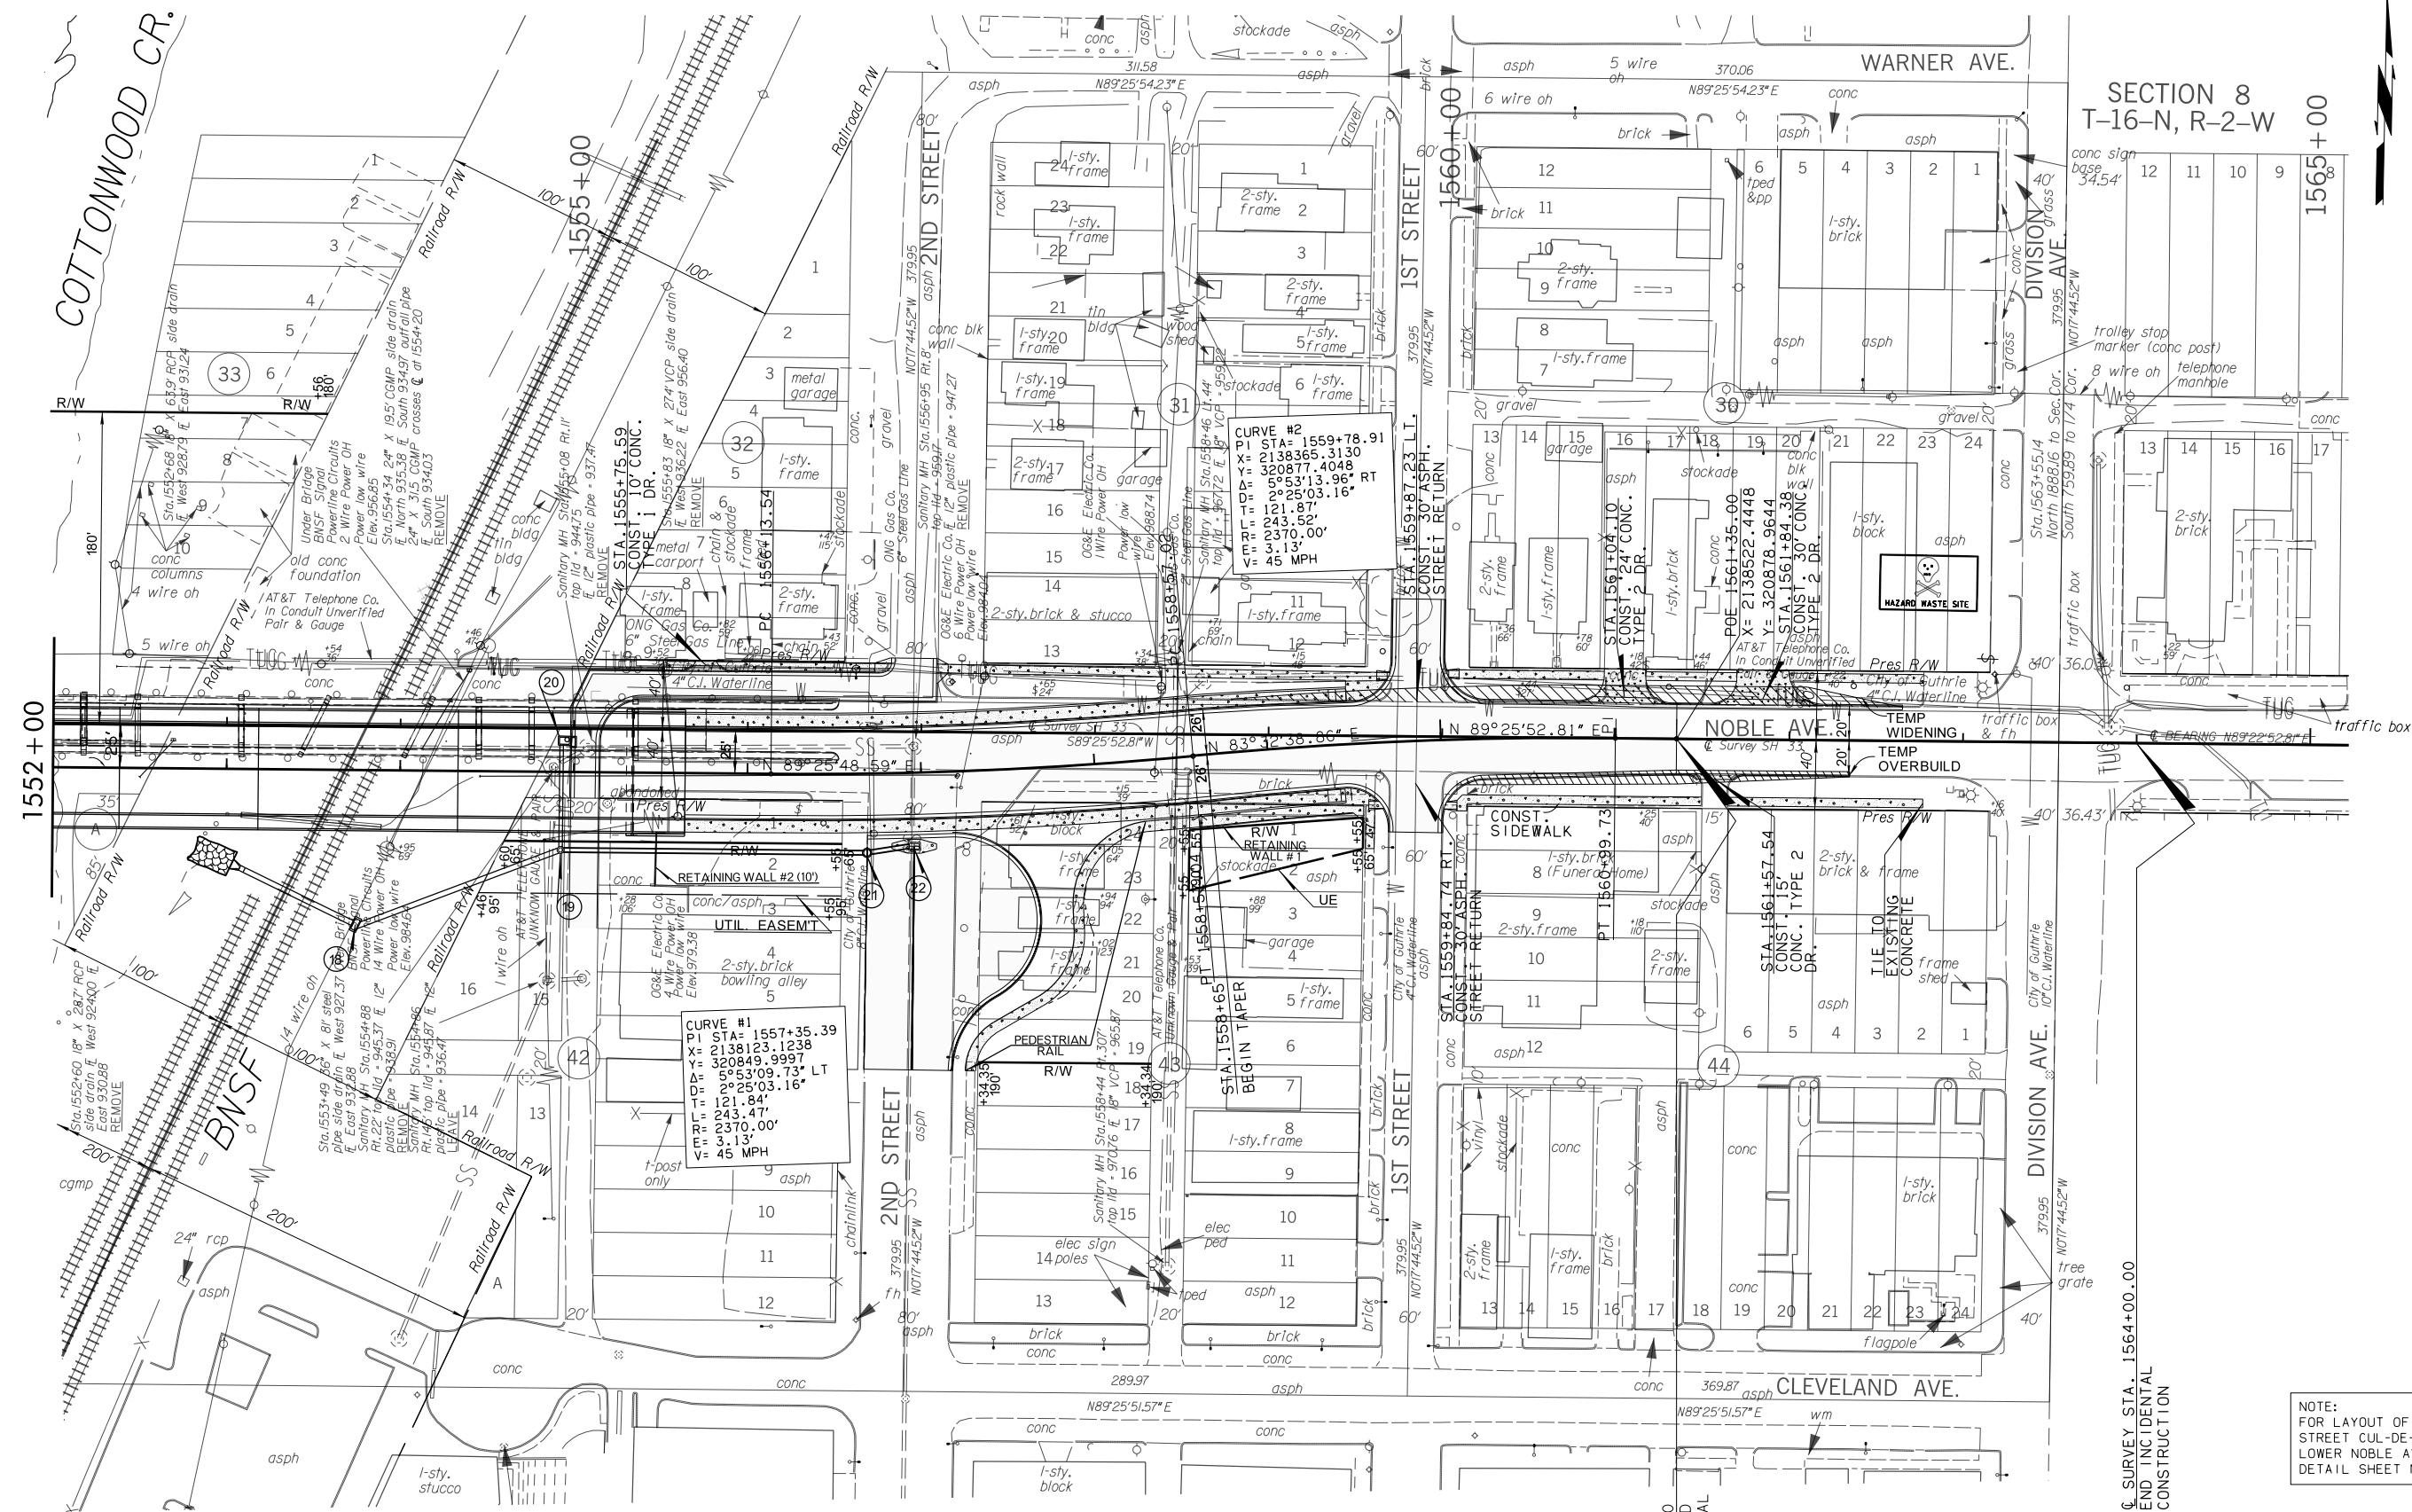

SECTION 8
T-16-N, R-2-W

NOTE:
FOR LAYOUT OF SECOND
STREET CUL-DE-SAC &
LOWER NOBLE AVE., SEE
DETAIL SHEET NO.14.

NOTE:
FOR ADDITIONAL SURVEY
INFORMATION, SEE
SURVEY DATA SHEETS.

DESIGN	LL
DRAWN	MRB 6/16
CHECKED	
APPROVED	
SQUAD	GREEN

OKLAHOMA DEPARTMENT OF TRANSPORTATION
ROADWAY DESIGN DIVISION

PLAN SHEET

STATE JOB NO. 21860(04) SHEET NO. R026
LOGAN CO. SH-33