


FED. ROAD DIST. NO.	STATE	JOB PIECE NO.	FISCAL YEAR	SHEET NO.	TOTAL SHEETS
6	OKLA.				
DESCRIPTION		REVISIONS	DATE		

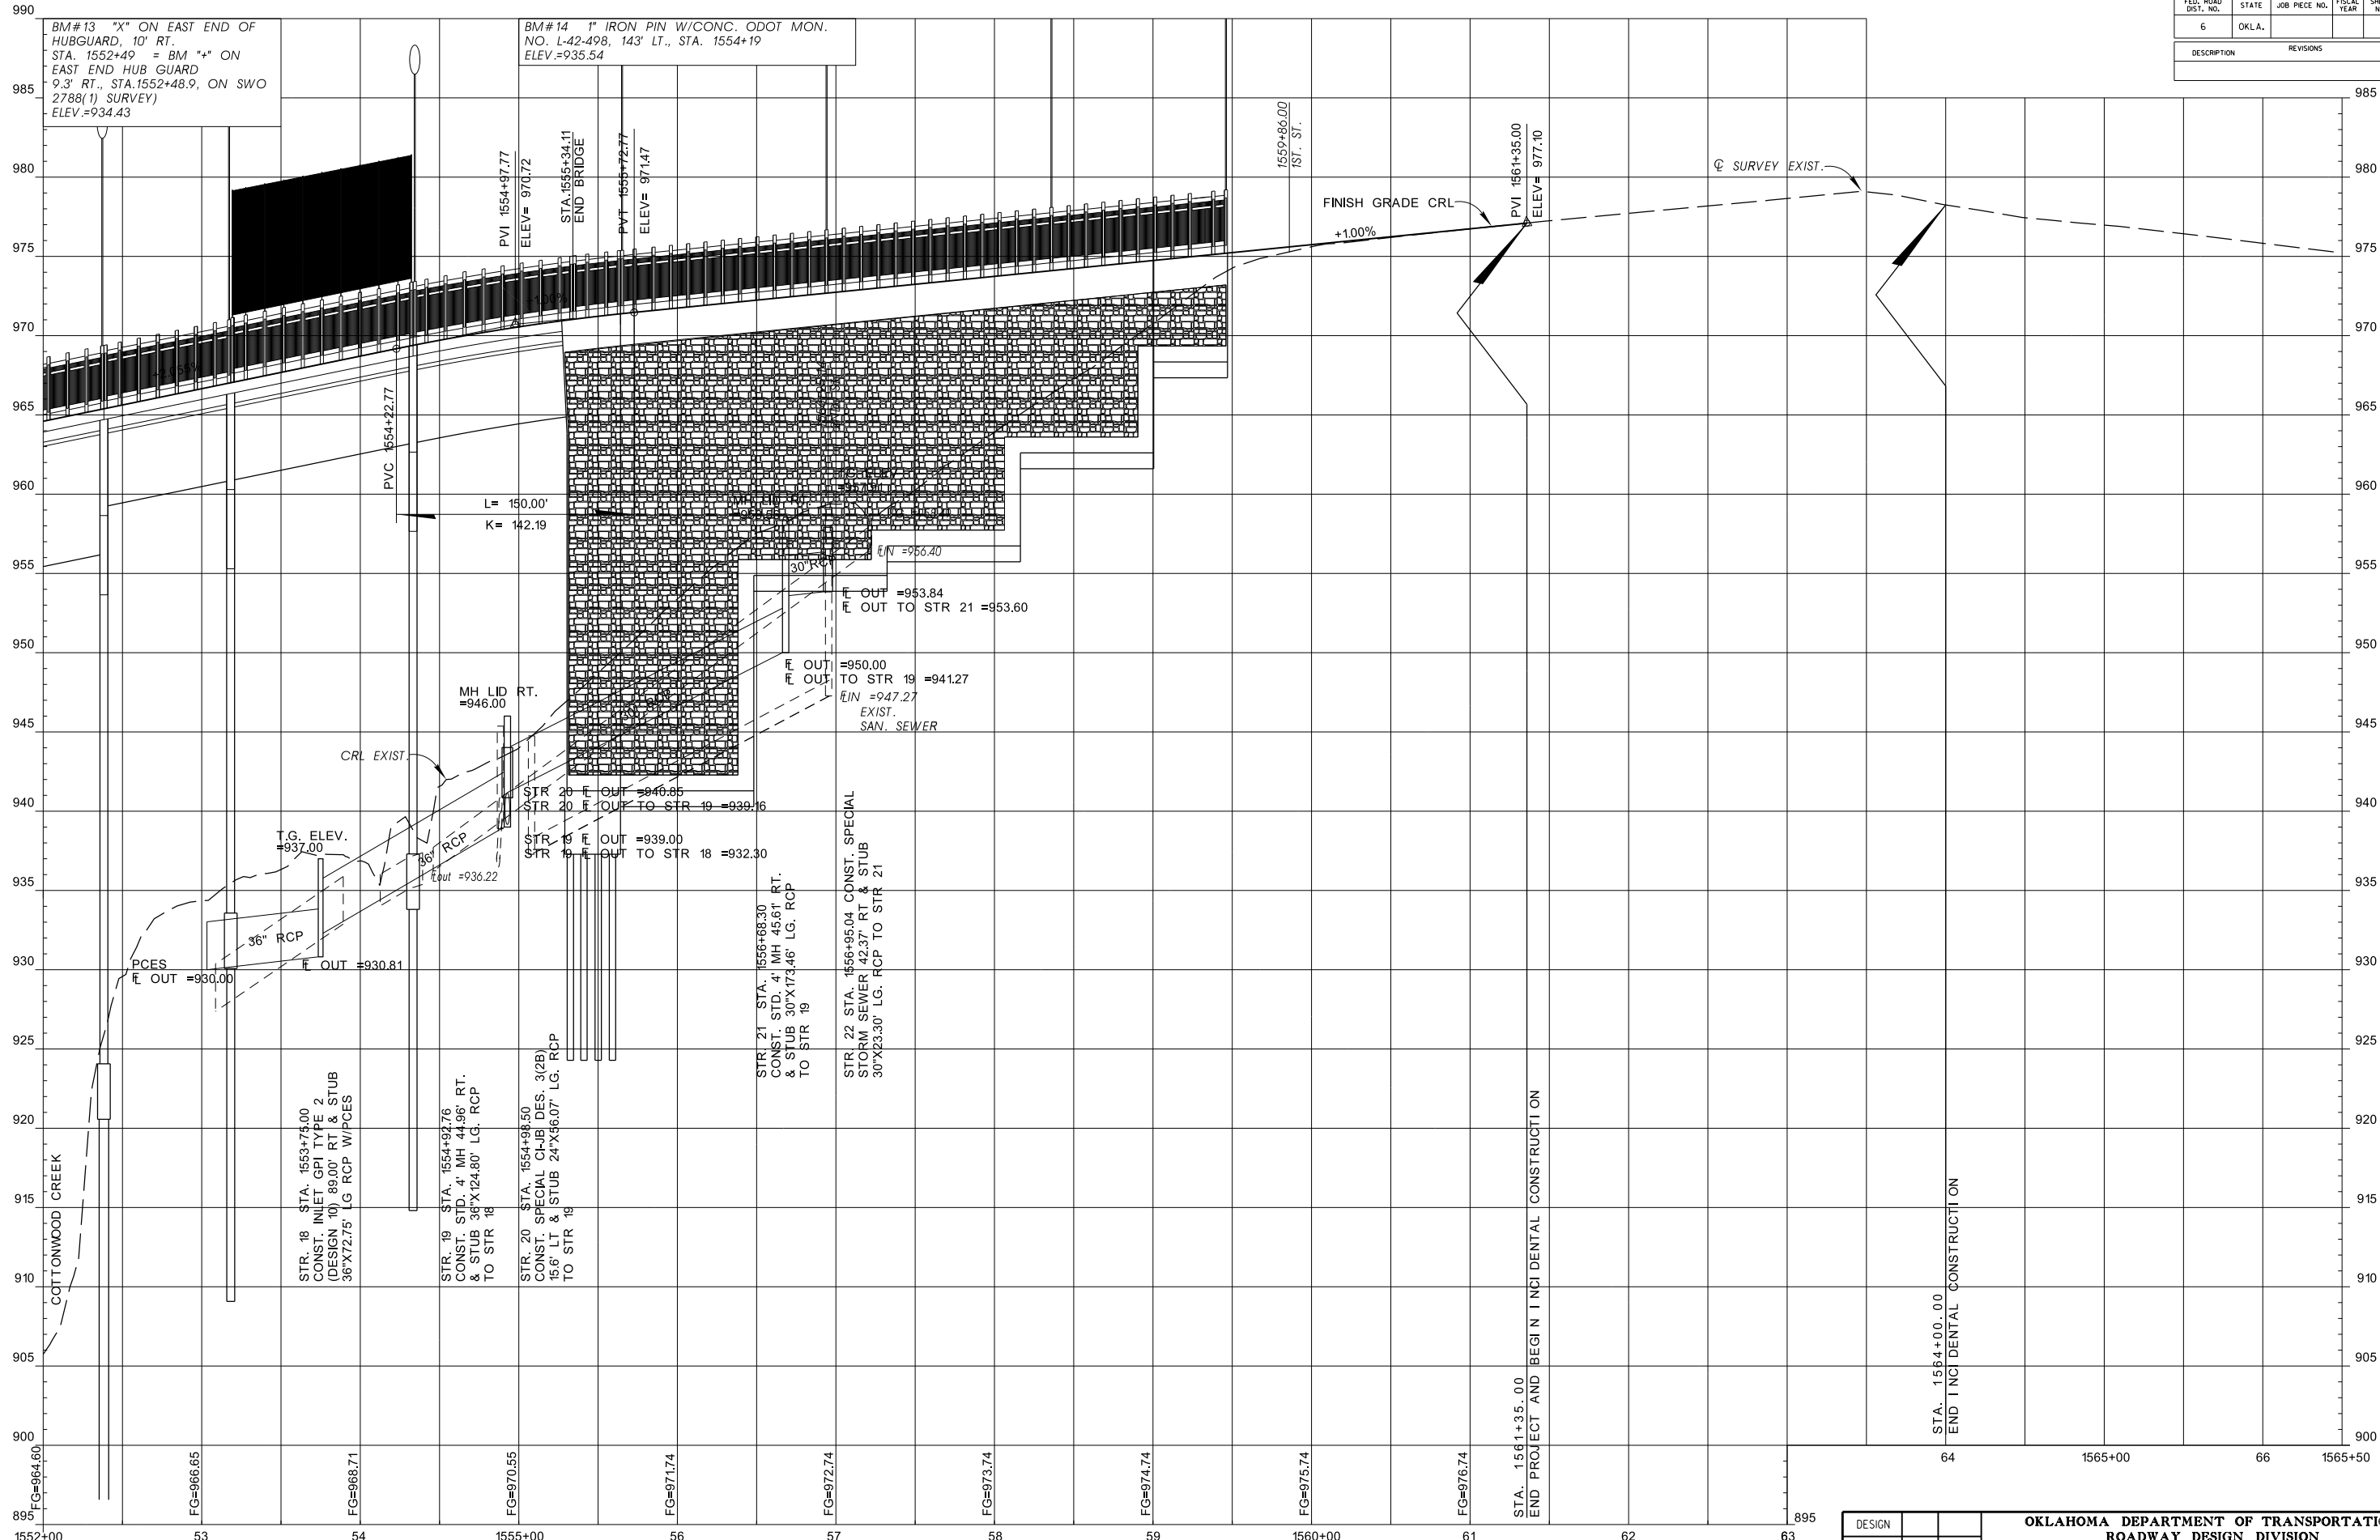

Y:\Division 4\21860 (04) \PNP\21860_Profile_50_4.dgn

DESIGN	
DRAWN	LL
CHECKED	
APPROVED	
SQUAD	GREEN

OKLAHOMA DEPARTMENT OF TRANSPORTATION
ROADWAY DESIGN DIVISION

PROFILE SHEET

STATE JOB NO. 21860(04) SHEET NO. R027
LOGAN CO. SH-33