


REVISIONS		
REV. NO.	DESCRIPTION	DATE

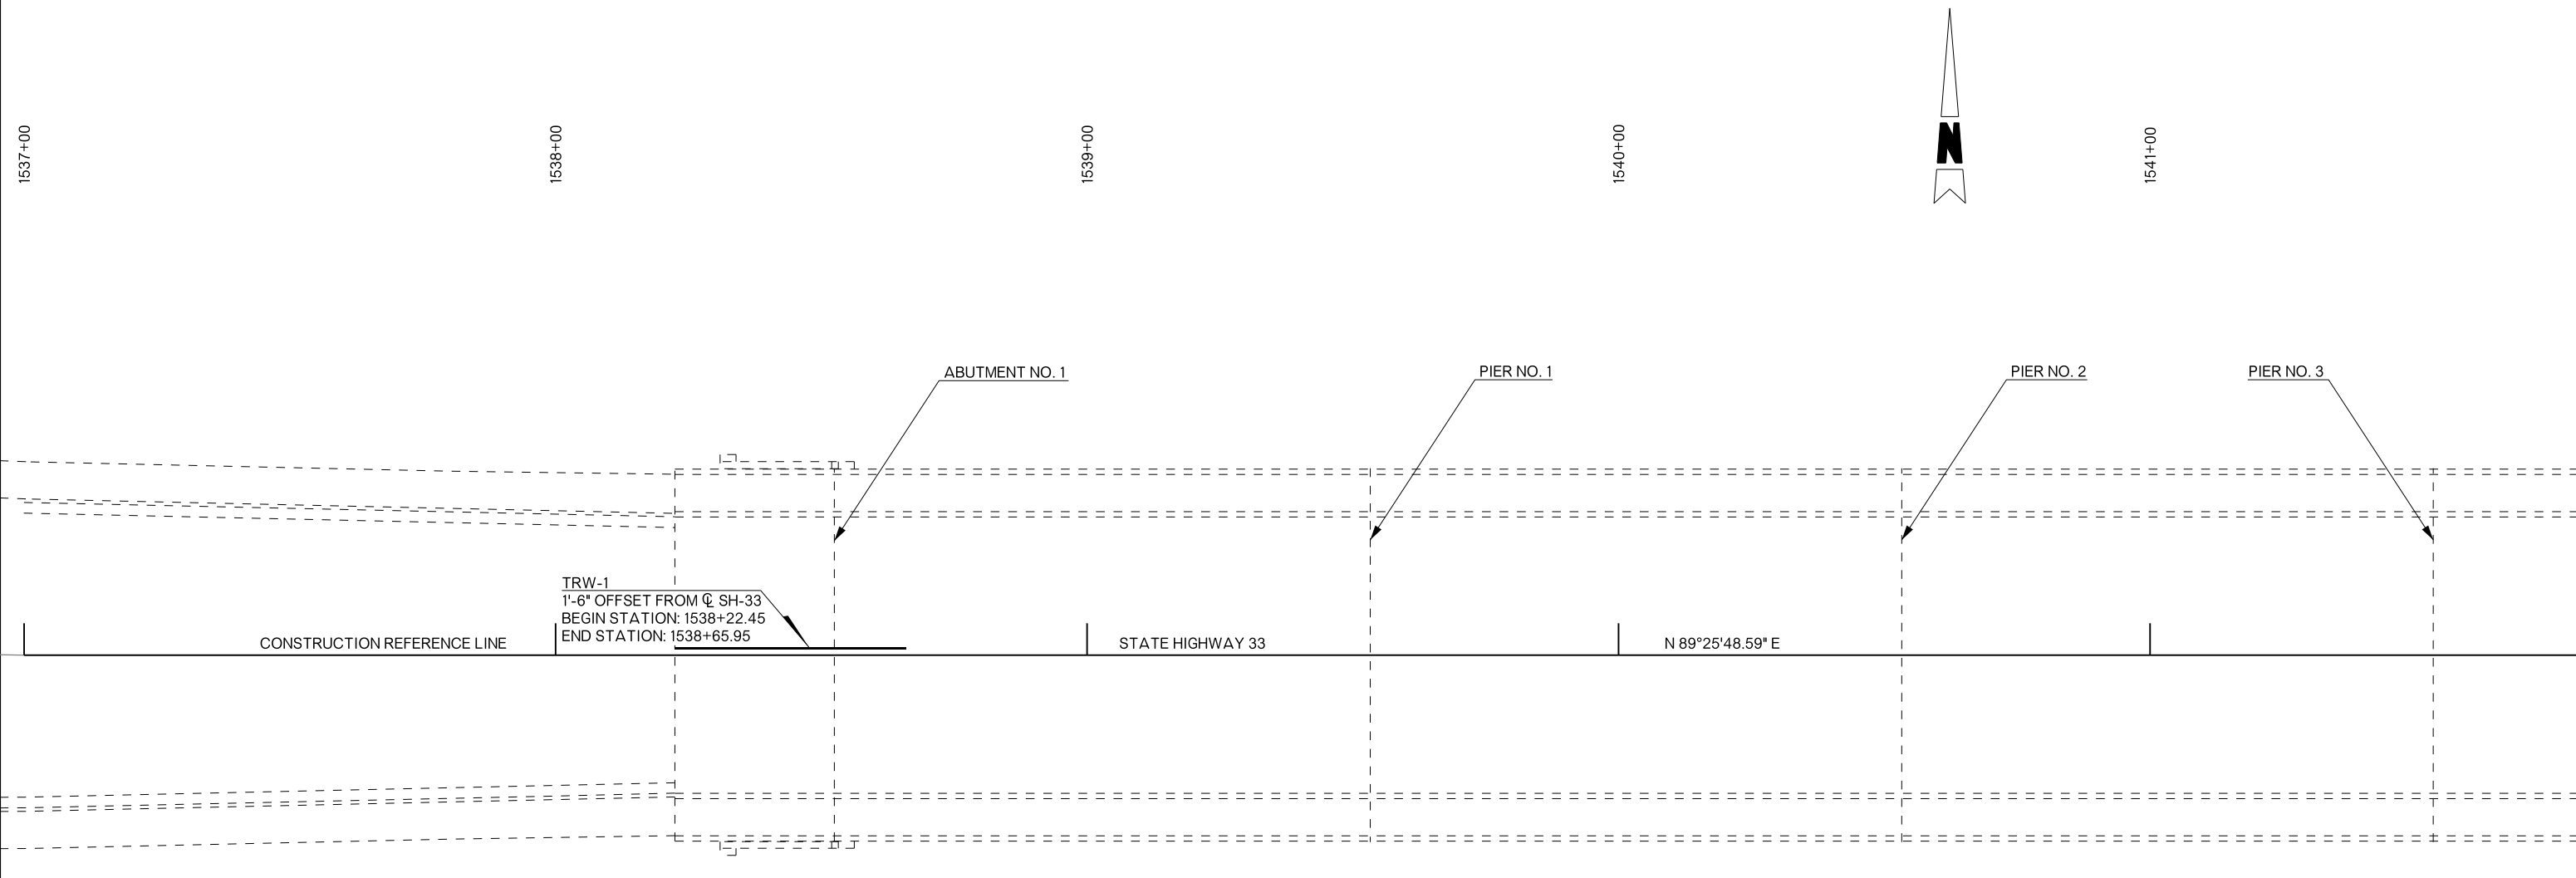

BRIDGE "A"		LOGAN COUNTY		Design	GT	11/15
SH-33 OVER COTTONWOOD CREEK				Detail	MAP	11/15
GENERAL WALL PLAN (SHEET 1 OF 2)				Check	JCH	11/15
				Squad:	PEARSON	
				Engr:	HERNANDEZ	
STATE OF OKLAHOMA		DEPARTMENT OF TRANSPORTATION				
		JOB/PIECE NO.	21860(04)	SHEET NO. RW02		