


SECTION 7  
T-16-N, R-2-W

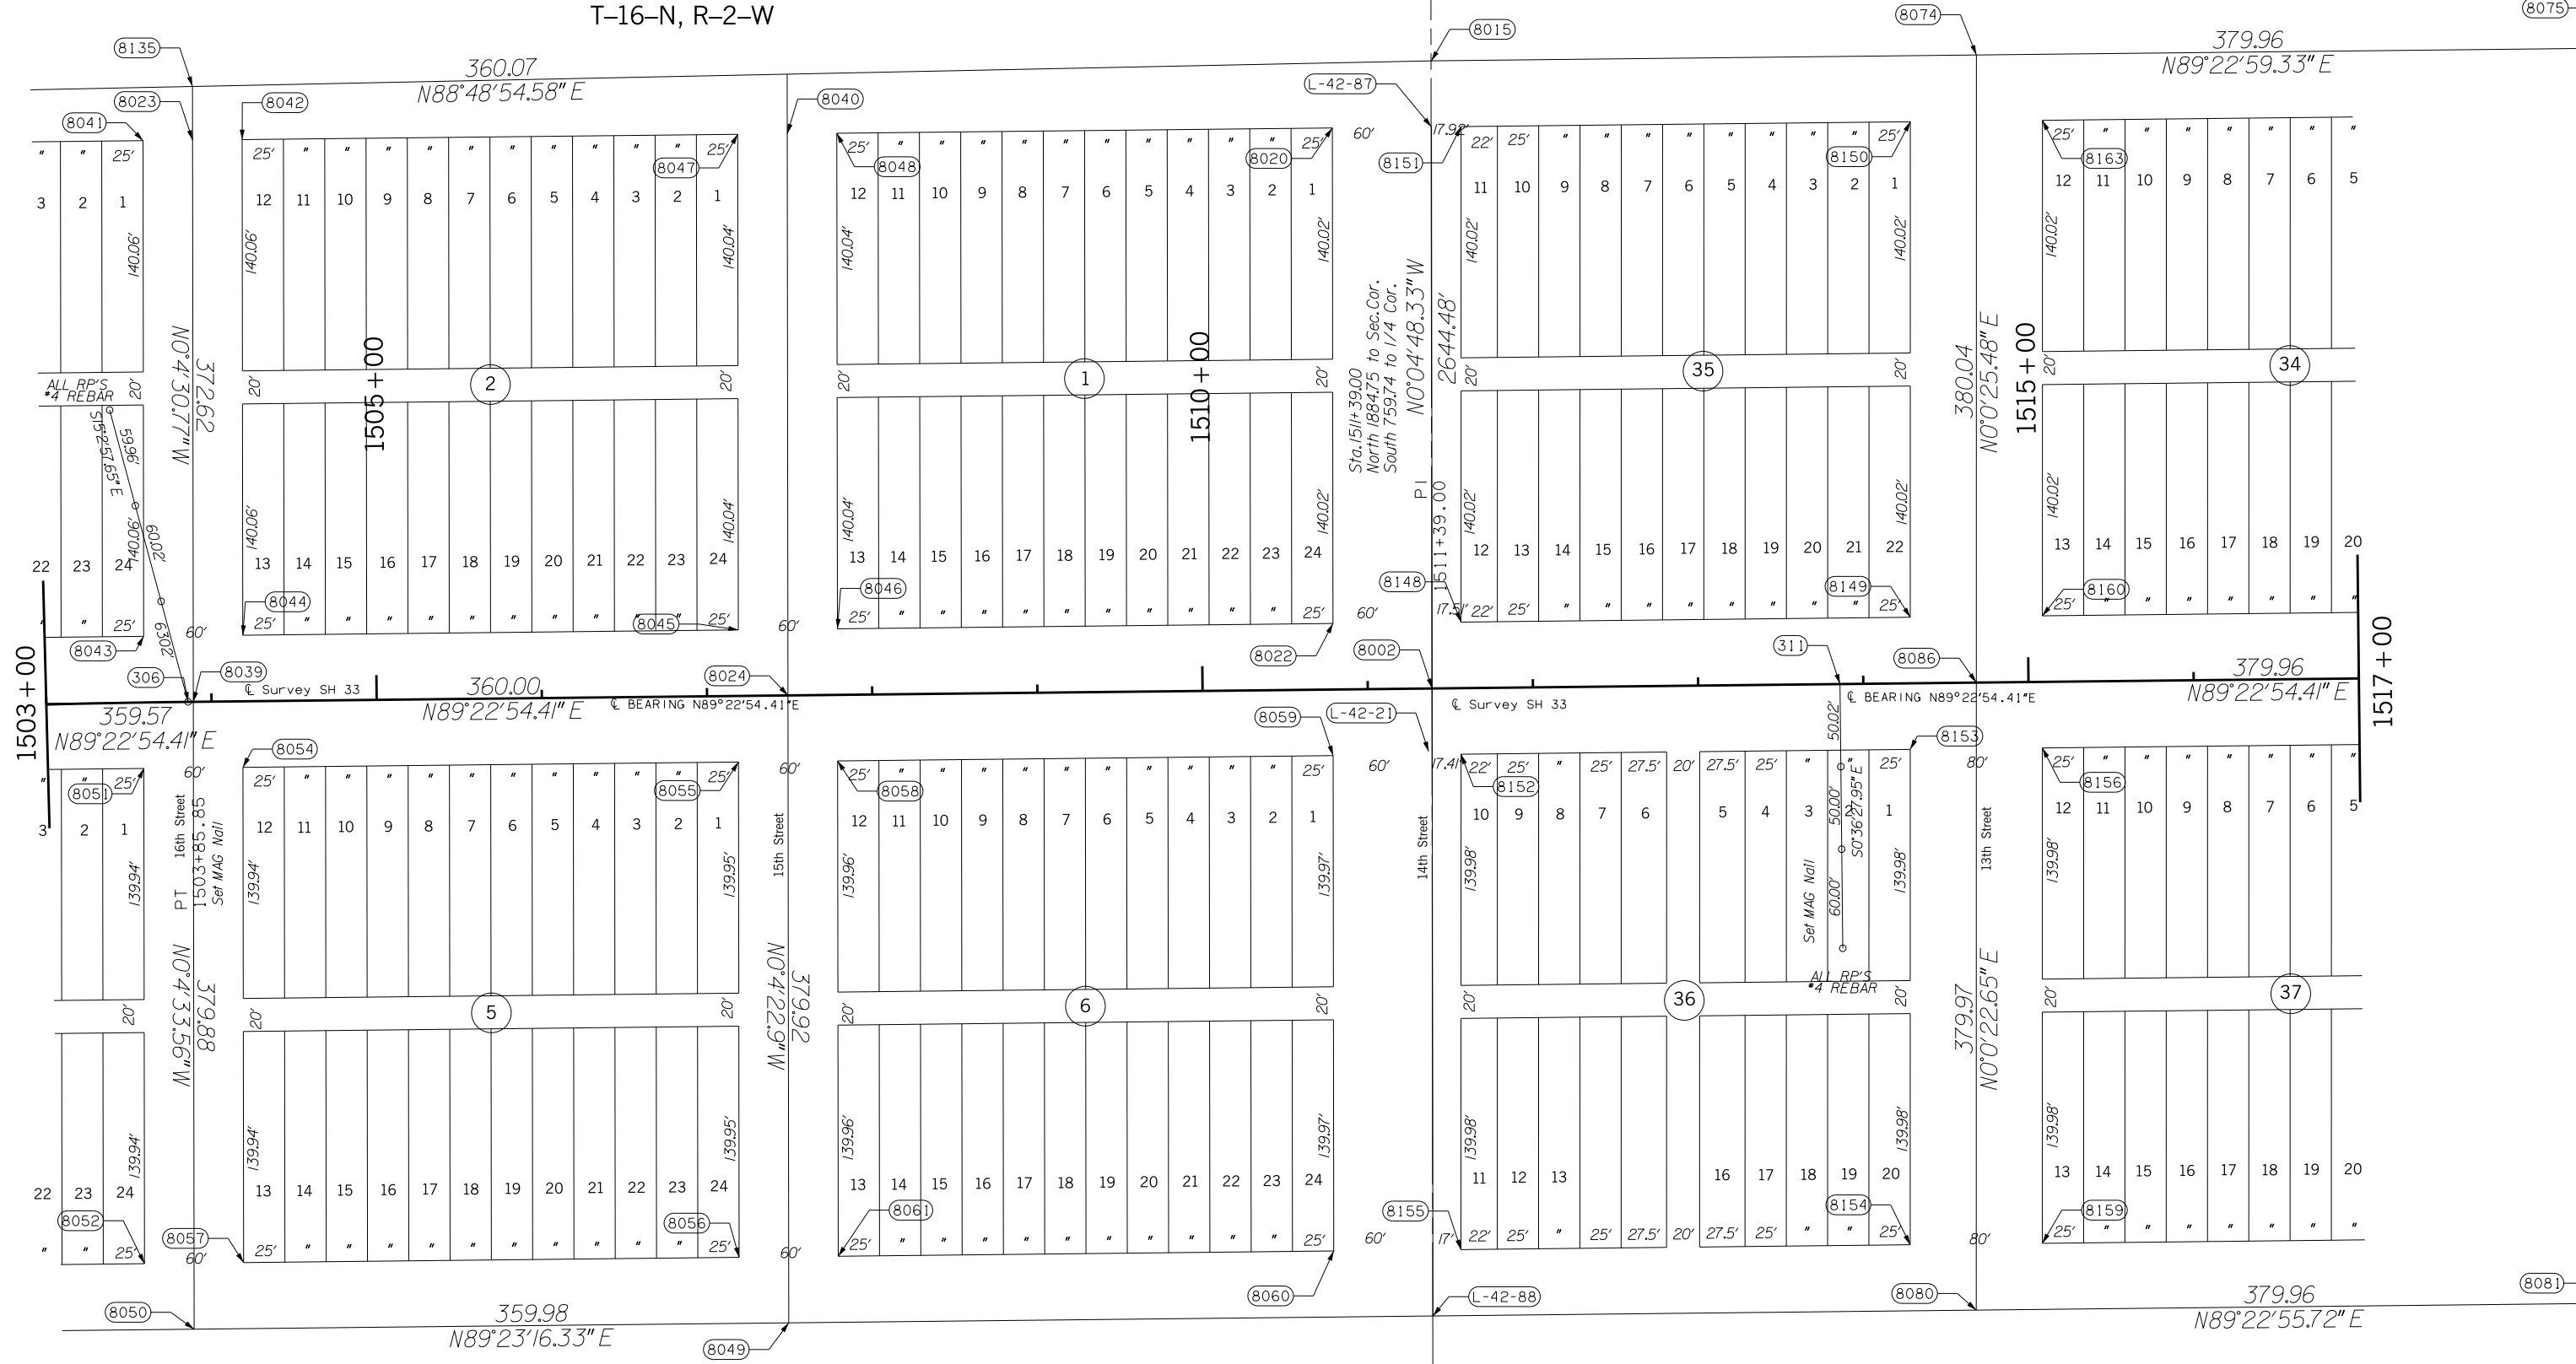

OKLAHOMA DEPARTMENT OF TRANSPORTATION					
SURVEY DIVISION					
PLS	GSR				
DRAWN	JMW				
CHECKED	GSR				
APPROVED					
CREW	EL RENO	SWO 4432	(1)	PROJECT NO. 21860(04)	SHEET NO. 5011