


SECTION 8
T-16-N, R-2-W

OKLAHOMA DEPARTMENT OF TRANSPORTATION					
FED. ROAD DIST. NO.	STATE	PROJ. NO.	FISCAL YEAR	SHEET NO.	TOTAL SHEETS
	OKLA.				
DESCRIPTION		REVISIONS		DATE	

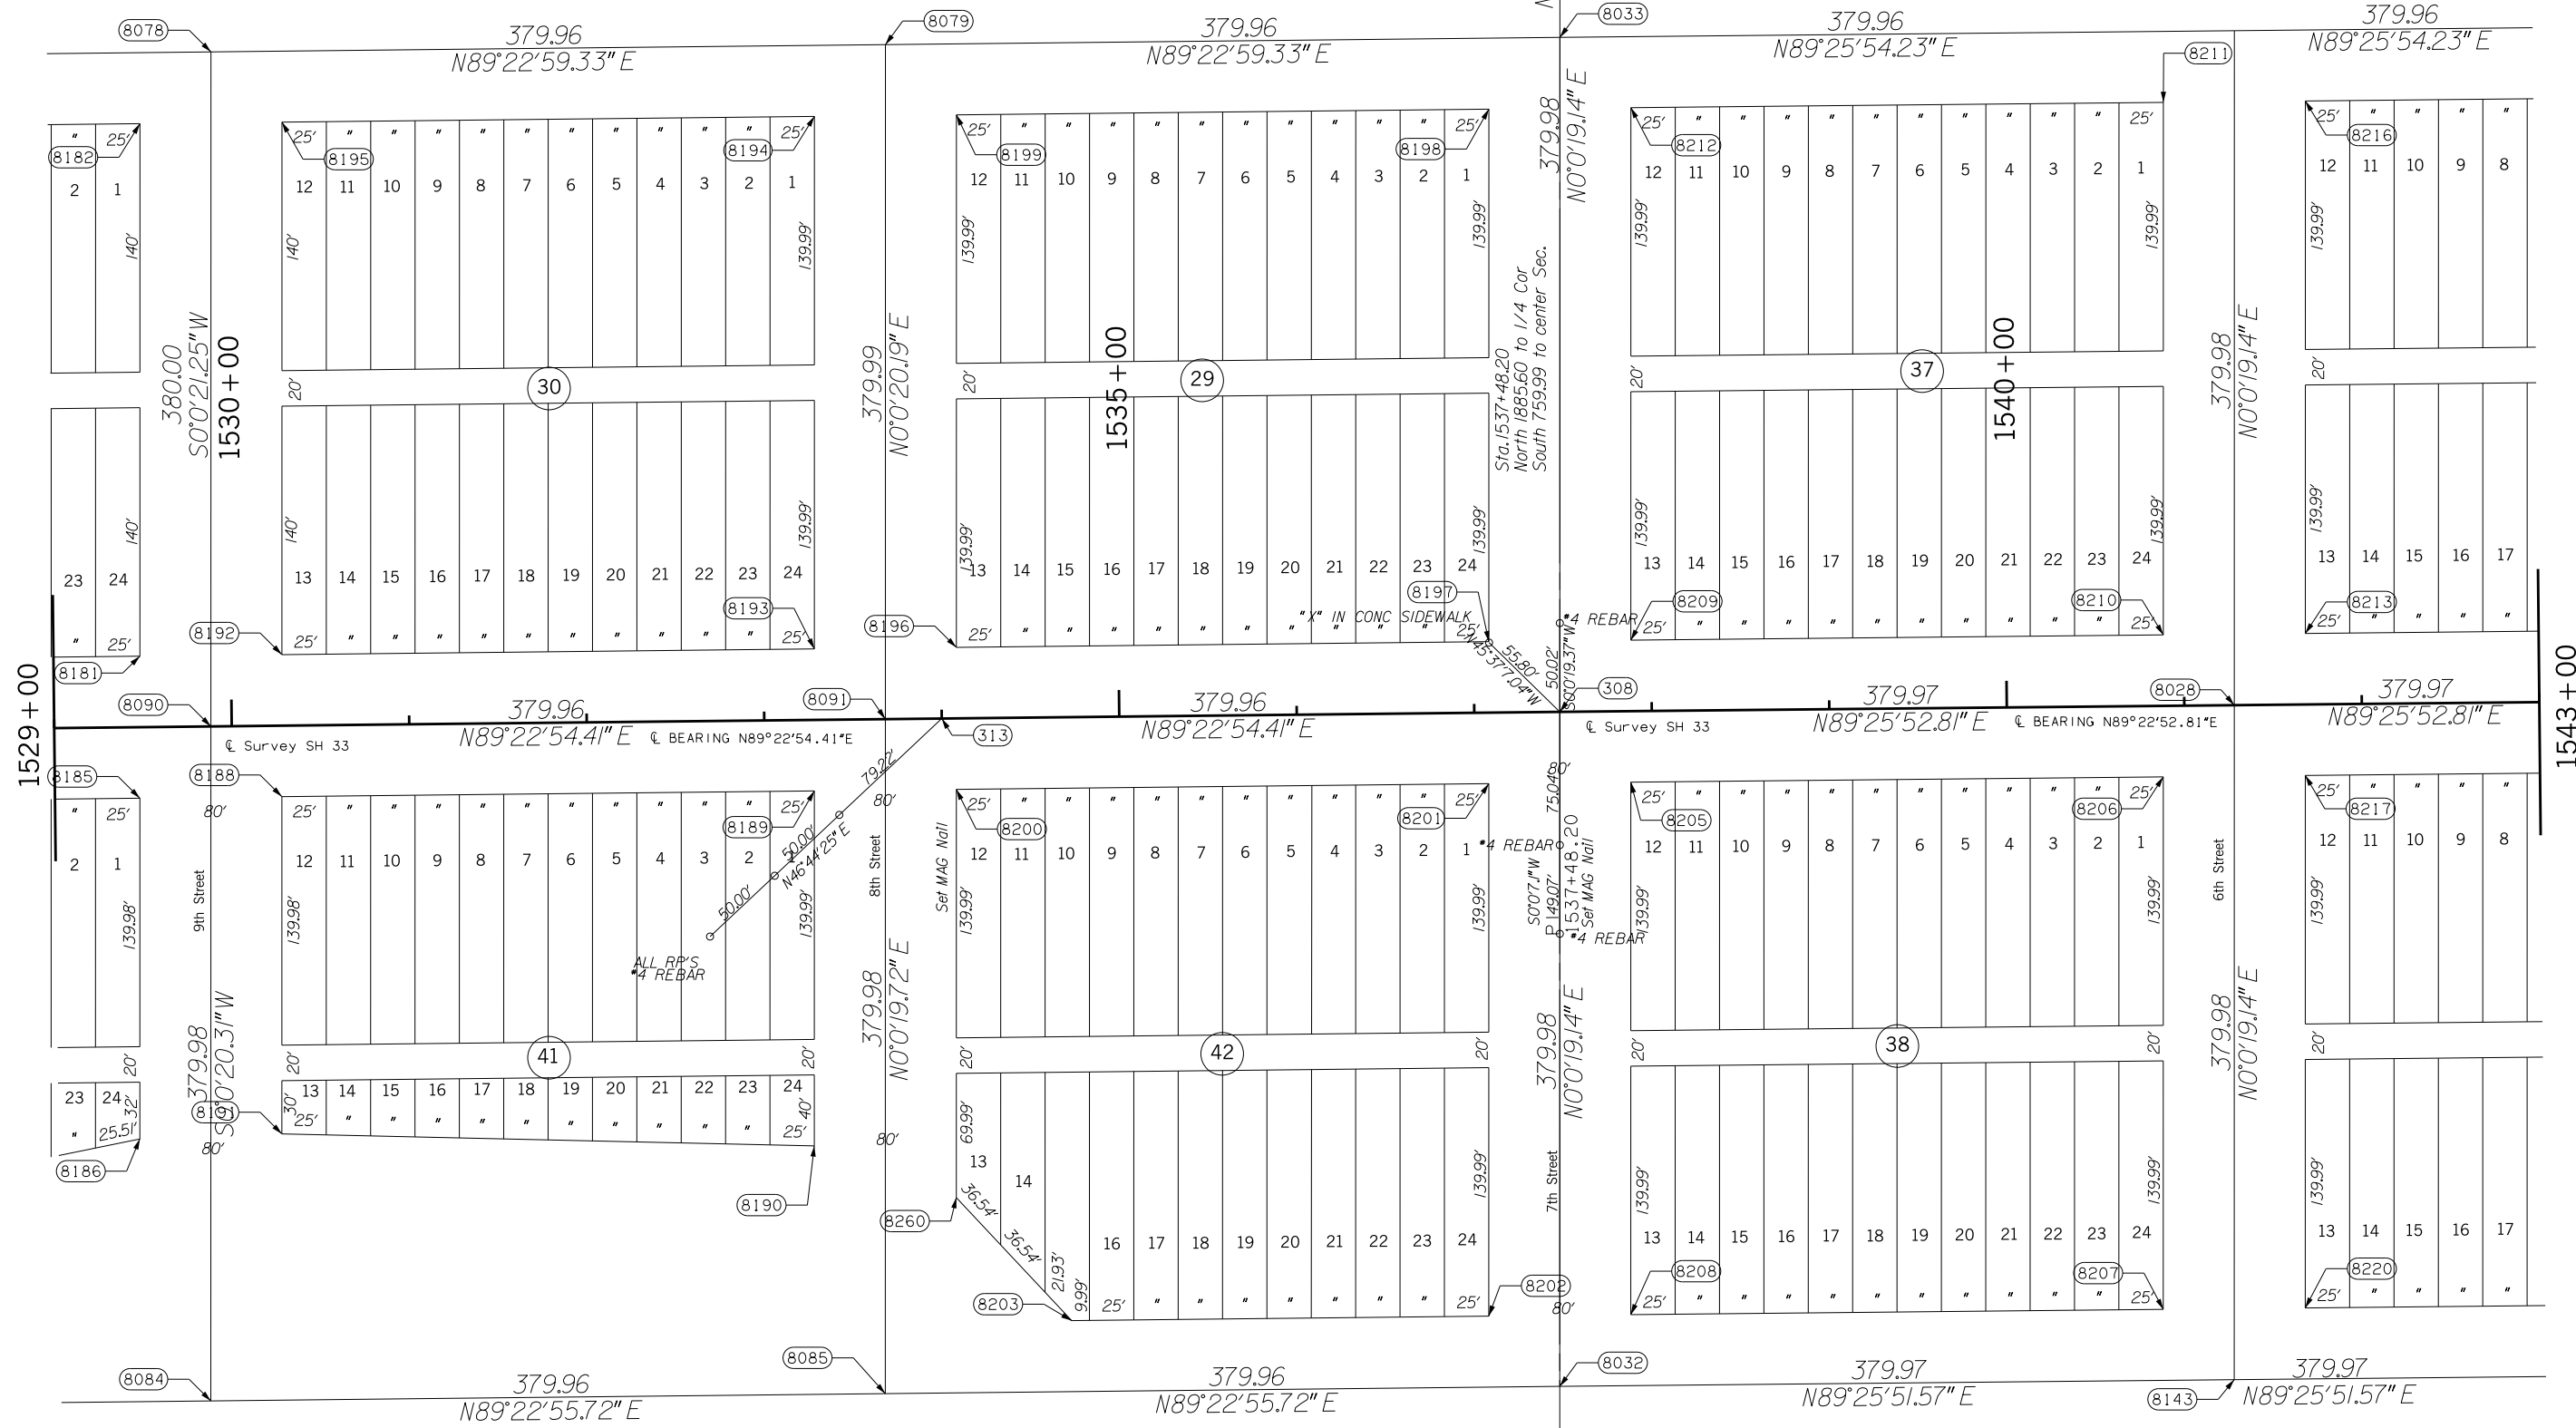

PLS	GSR	OKLAHOMA DEPARTMENT OF TRANSPORTATION SURVEY DIVISION <h3>SURVEY DATA SHEET</h3> SWO 4432 (1) PROJECT NO. 21860(04) SHEET NO. 5013 LOGAN CO. SH-33
DRAWN	JMW	
CHECKED	GSR	
APPROVED		
CREW	EL RENO	