


FED. ROAD DIST. NO.	STATE	PROJ. NO.	FISCAL YEAR	SHEET NO.	TOTAL SHEETS
	OKLA.				

DESCRIPTION	REVISIONS	DATE

SECTION 8
T-16-N, R-2-W

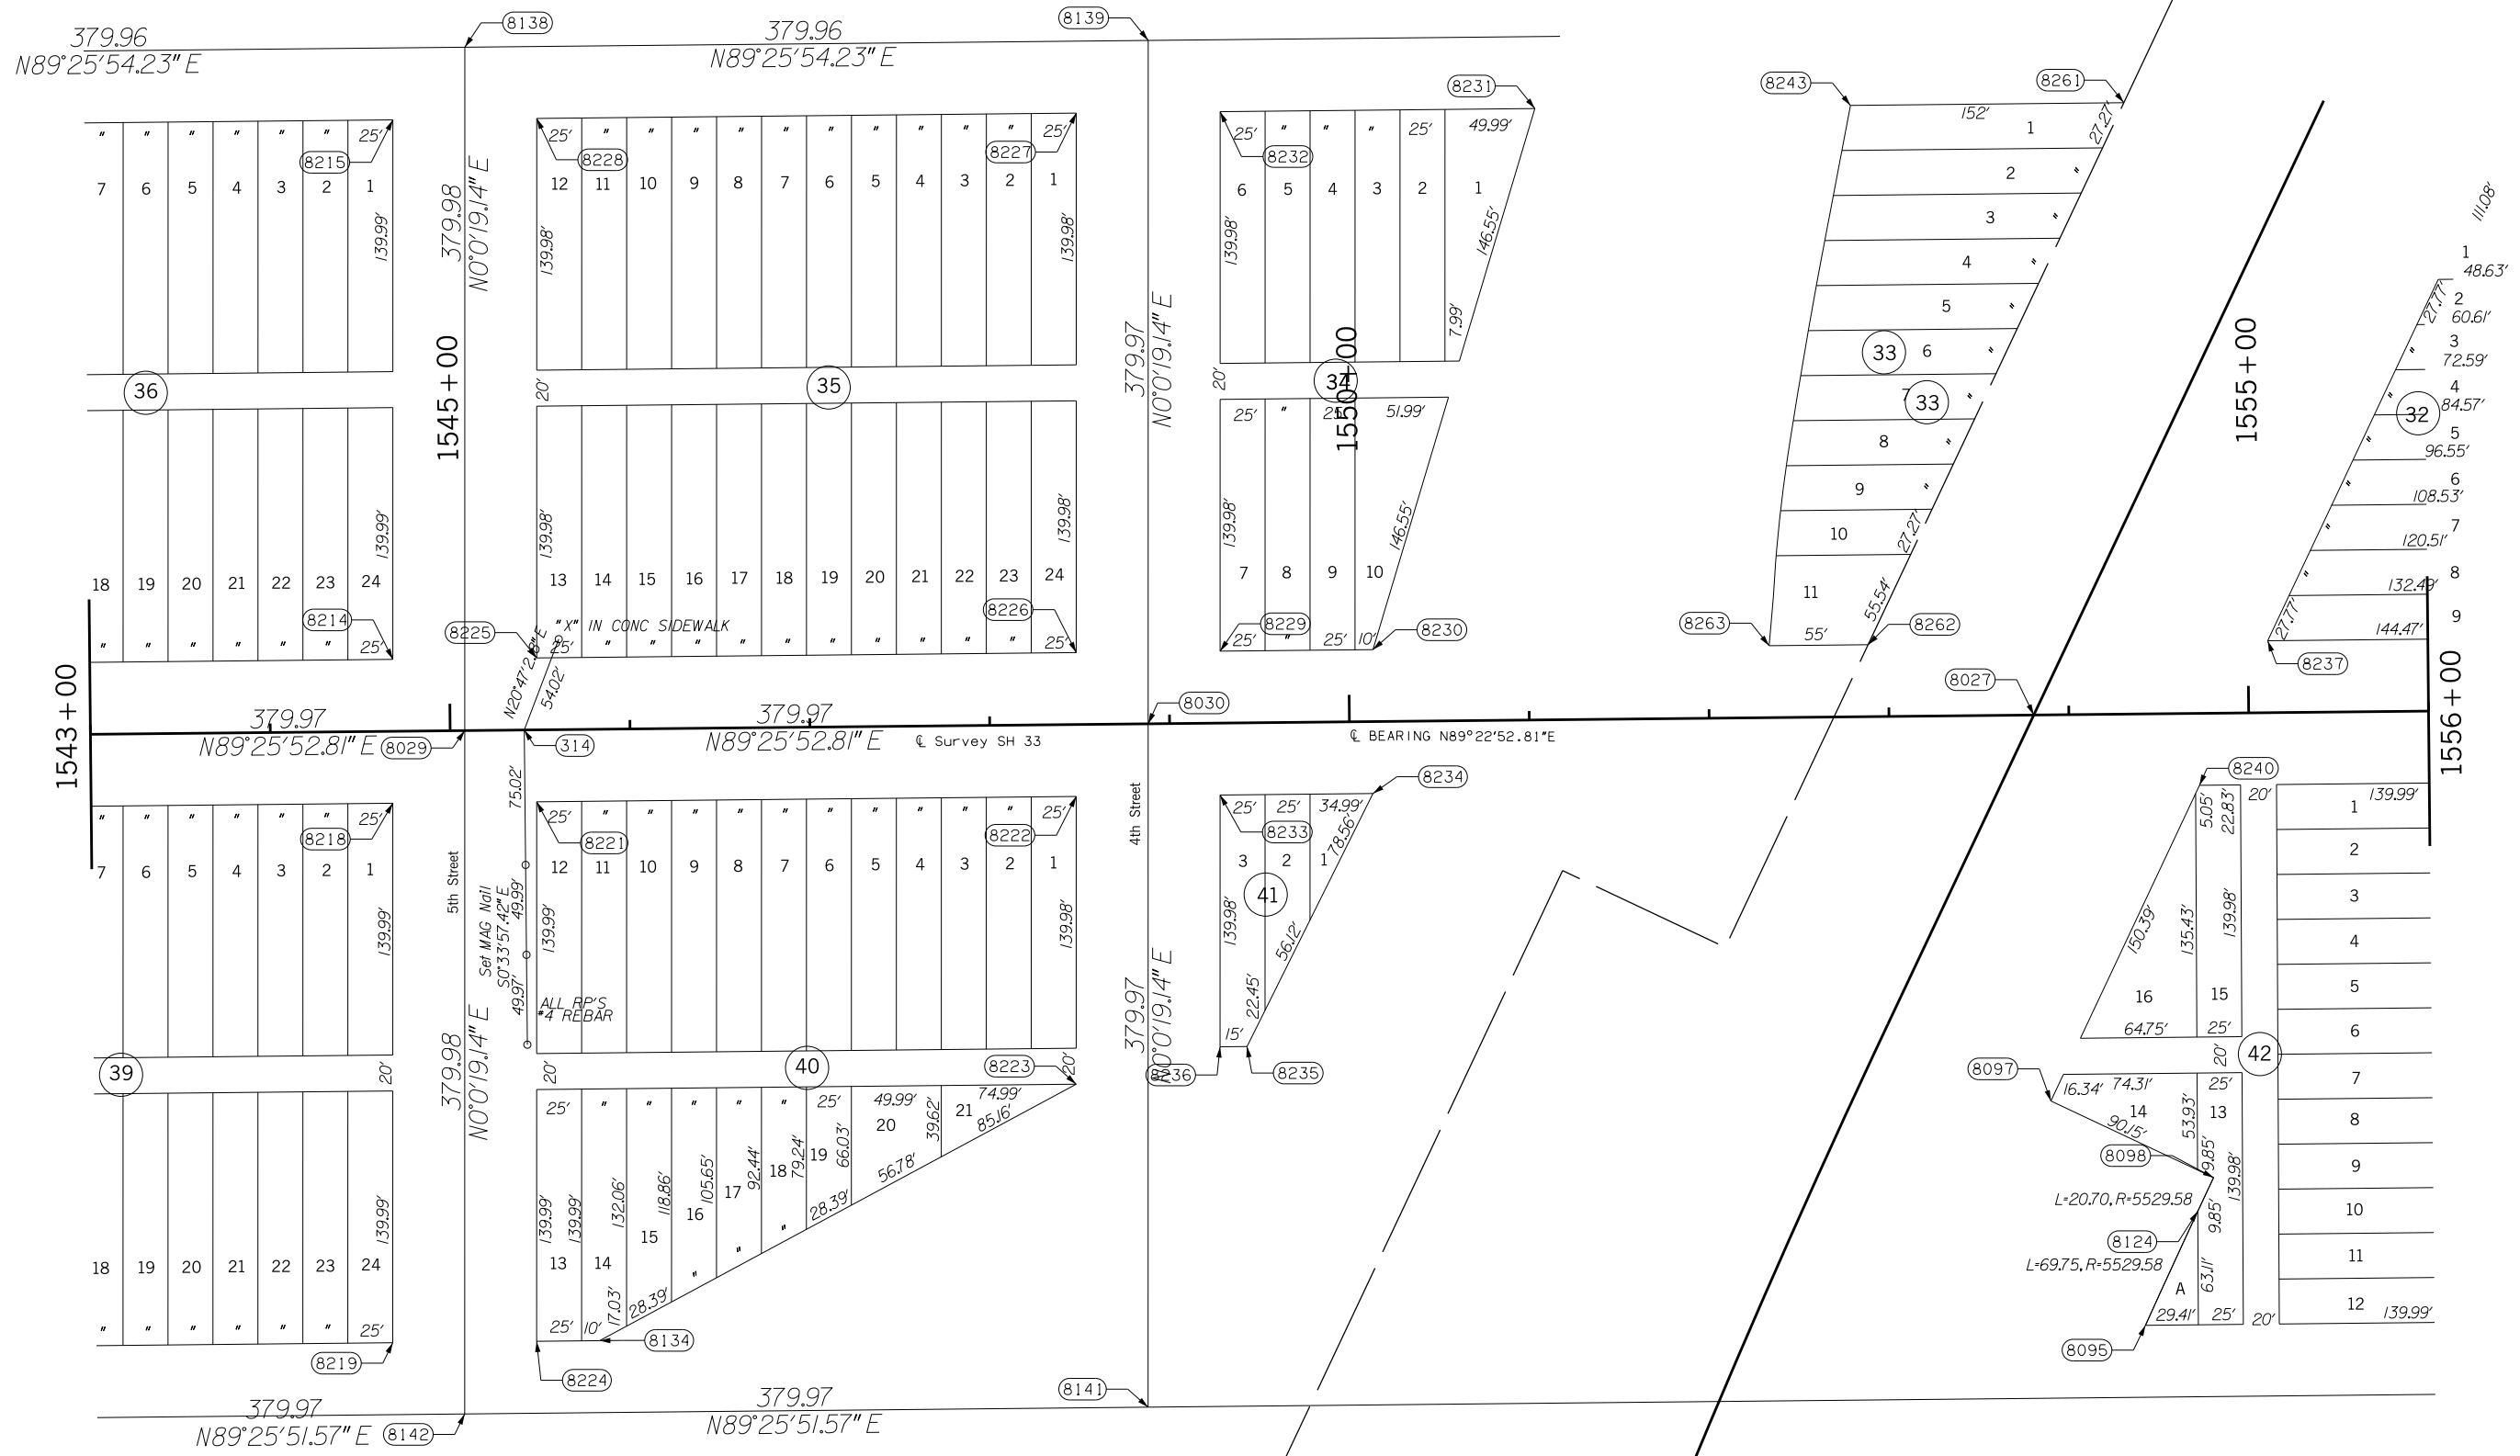

PLS	GSR	OKLAHOMA DEPARTMENT OF TRANSPORTATION SURVEY DIVISION		
DRAWN	JMW	SURVEY DATA SHEET		
CHECKED	GSR			
APPROVED				
CREW	EL RENO			
		SWO 4432 (1)	PROJECT NO. 21860(04)	SHEET NO. 5014