


FED. ROAD DIST. NO.	STATE	PROJ. NO.	FISCAL YEAR	SHEET NO.	TOTAL SHEETS
	OKLA.				

DESCRIPTION	REVISIONS	DATE

SECTION 8  
T-16-N, R-2-W

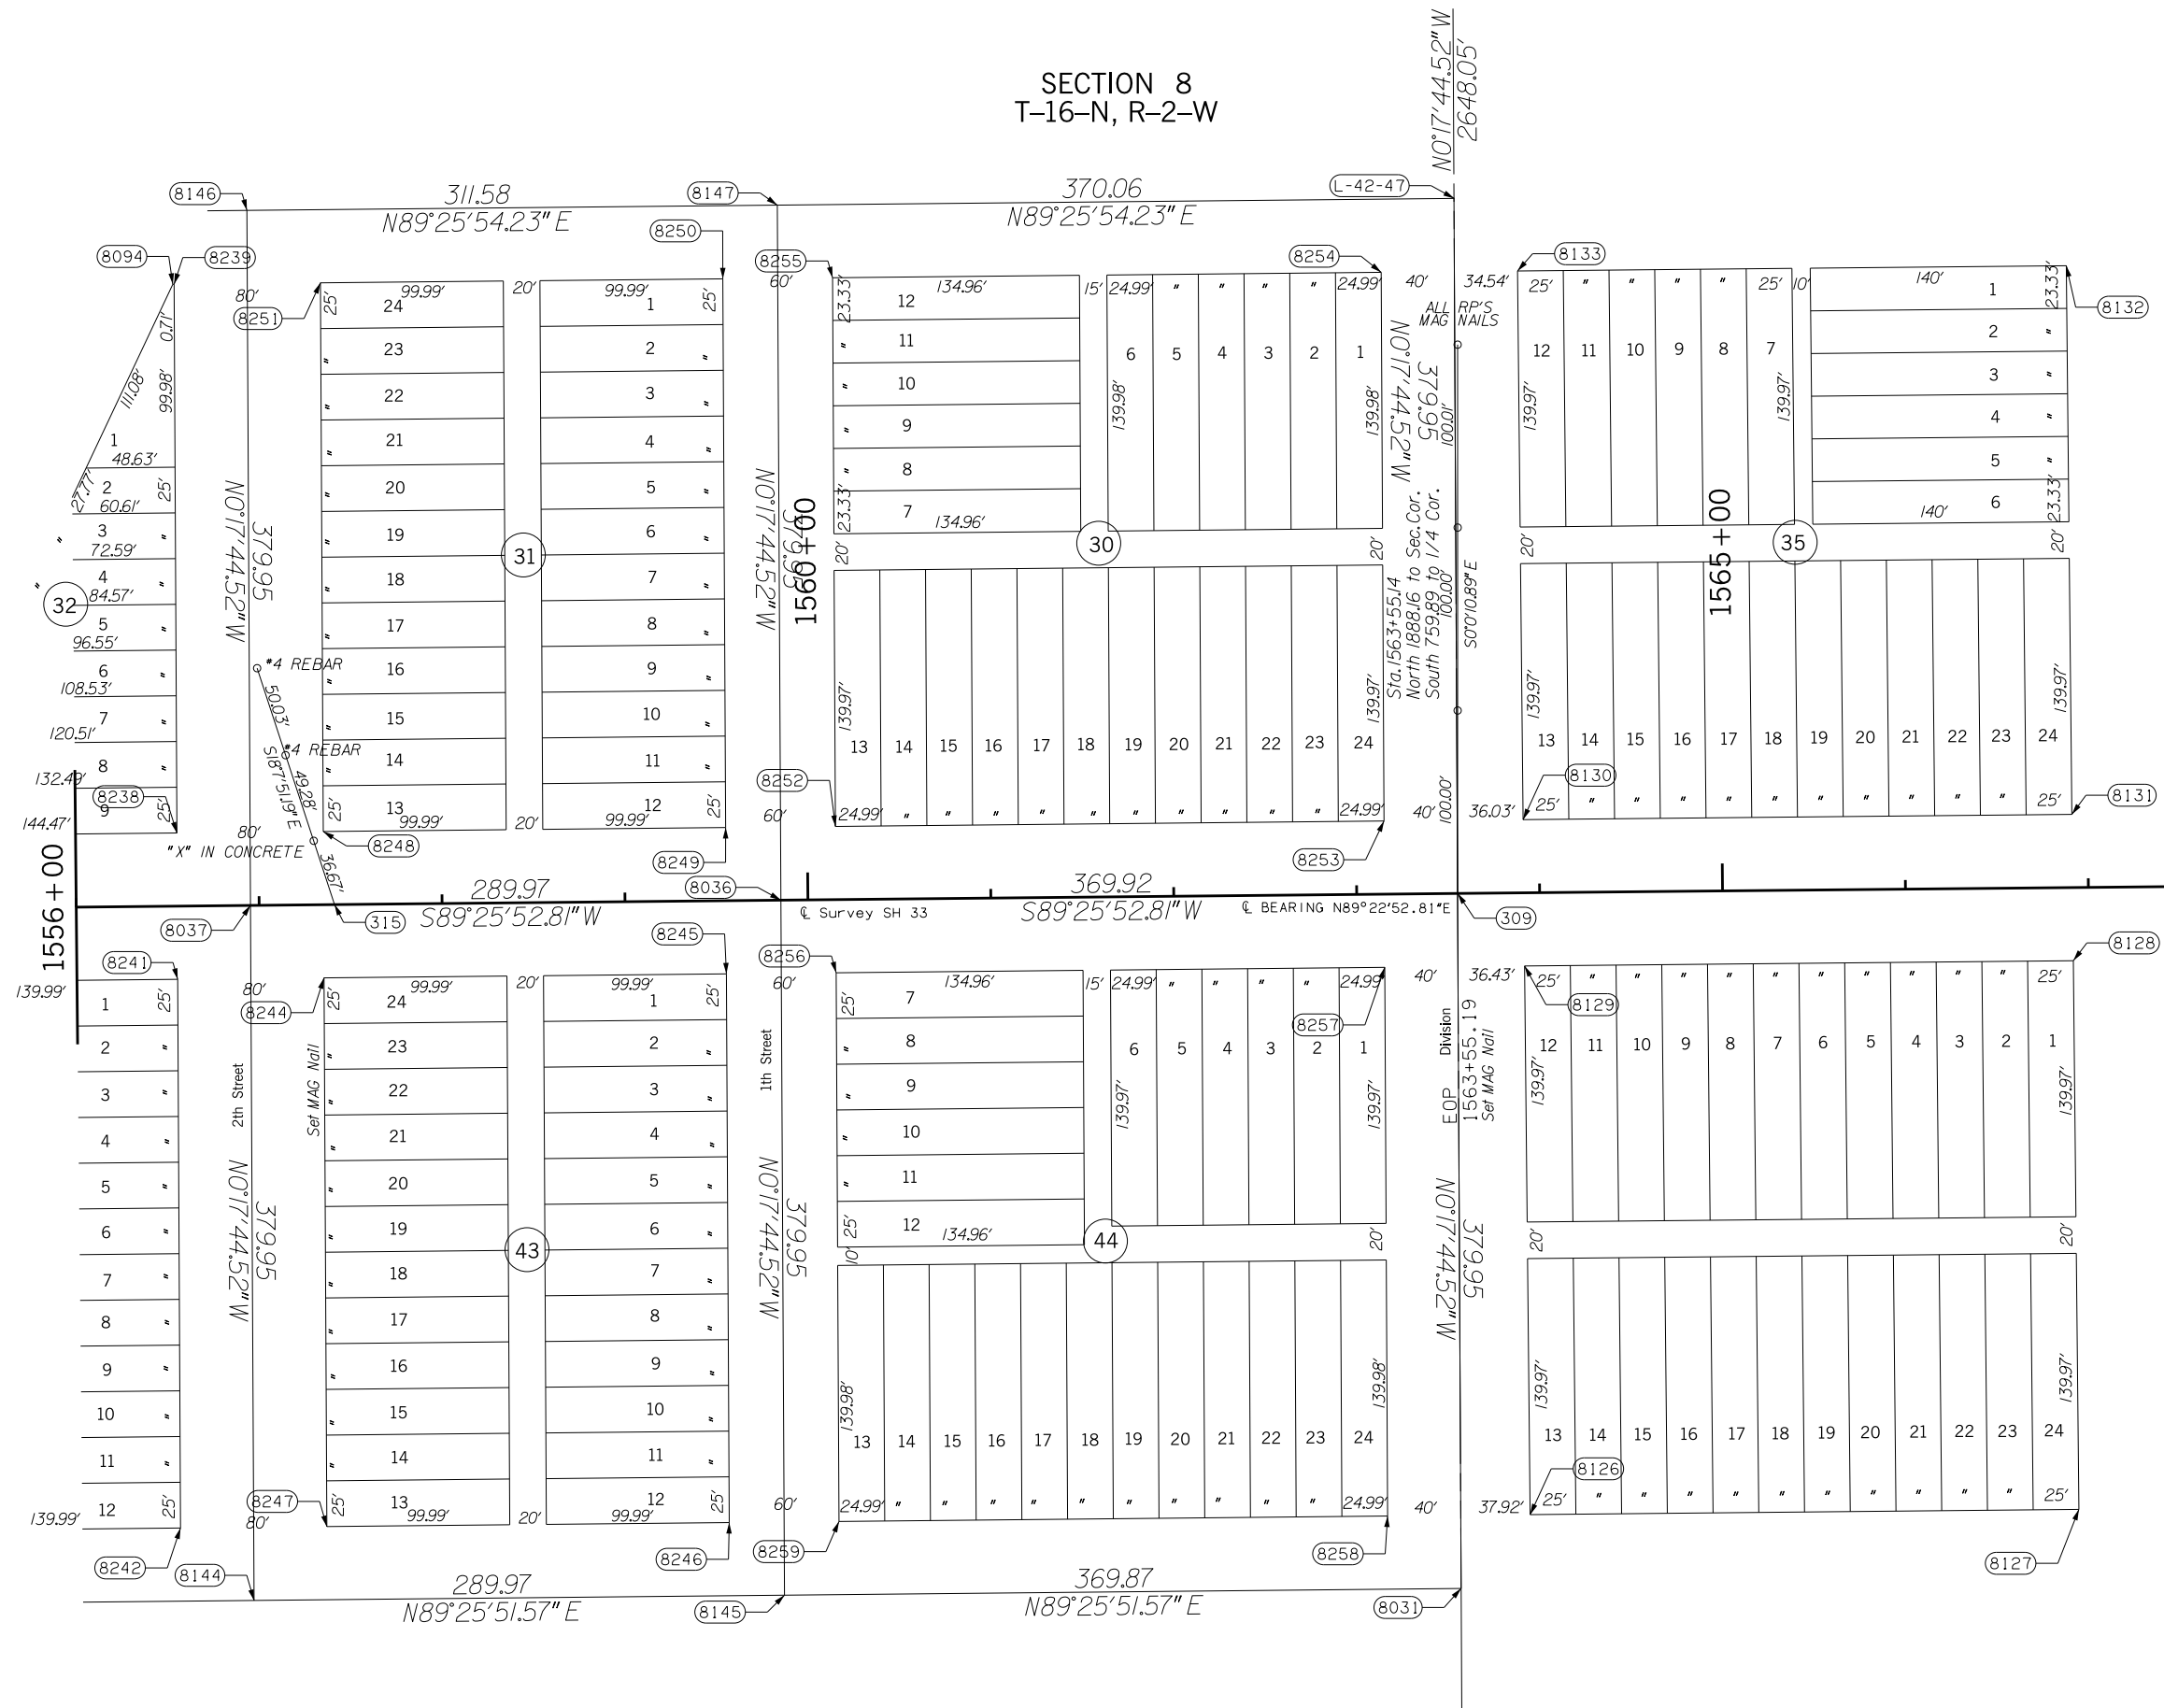

PLS	GSR	<p>OKLAHOMA DEPARTMENT OF TRANSPORTATION SURVEY DIVISION</p> <p><b>SURVEY DATA SHEET</b></p> <p>SWO 4432 (1) PROJECT NO. 21860(04) SHEET NO. 015</p>
DRAWN	JMW	
CHECKED	GSR	
APPROVED		
CREW	EL RENO	