


REVISIONS		
REV. NO.	DESCRIPTION	DATE

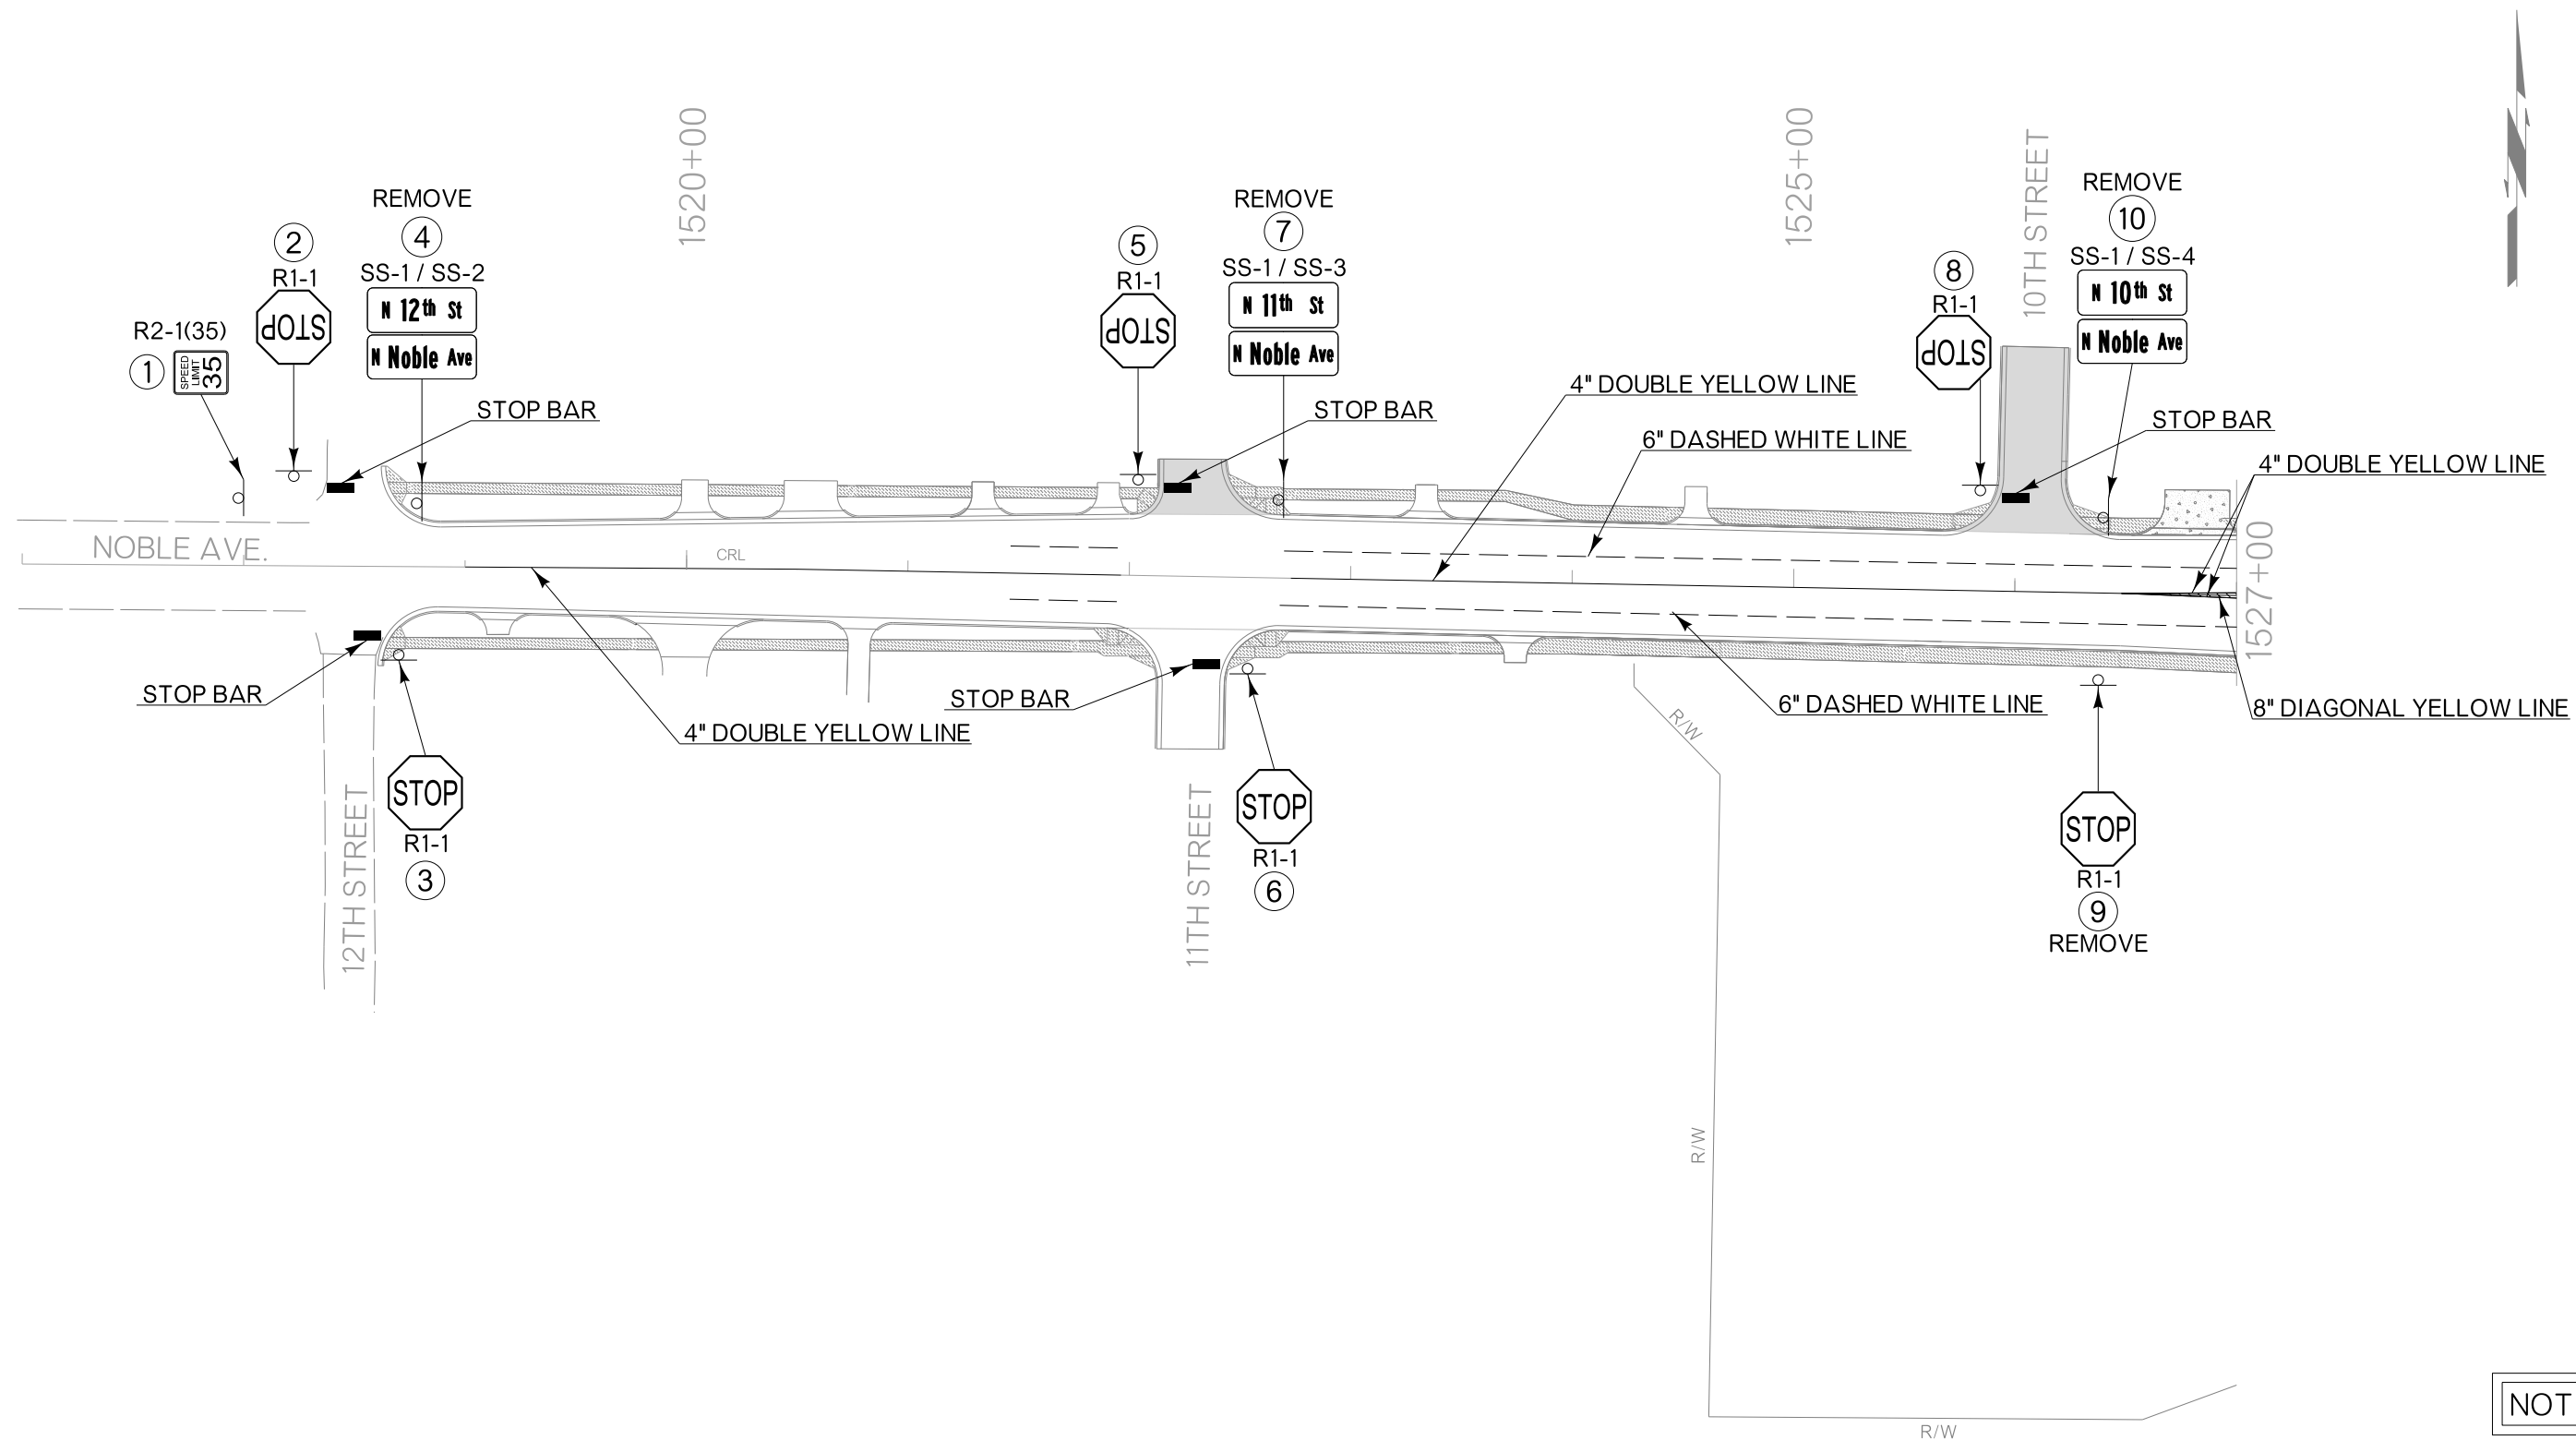

NOT TO SCALE

SIGNING & STRIPING		Drawn	JF	3/16
		Design	JF	3/16
		Checked	KCD	7/16
		TRAFFIC ENGINEERING TAREK MAAROUF		
STATE OF OKLAHOMA		DEPARTMENT OF TRANSPORTATION		
DIVISION 4		JOB PIECE NO. 21860(04)		SHEET NO. T007