


REVISIONS		
REV. NO.	DESCRIPTION	DATE

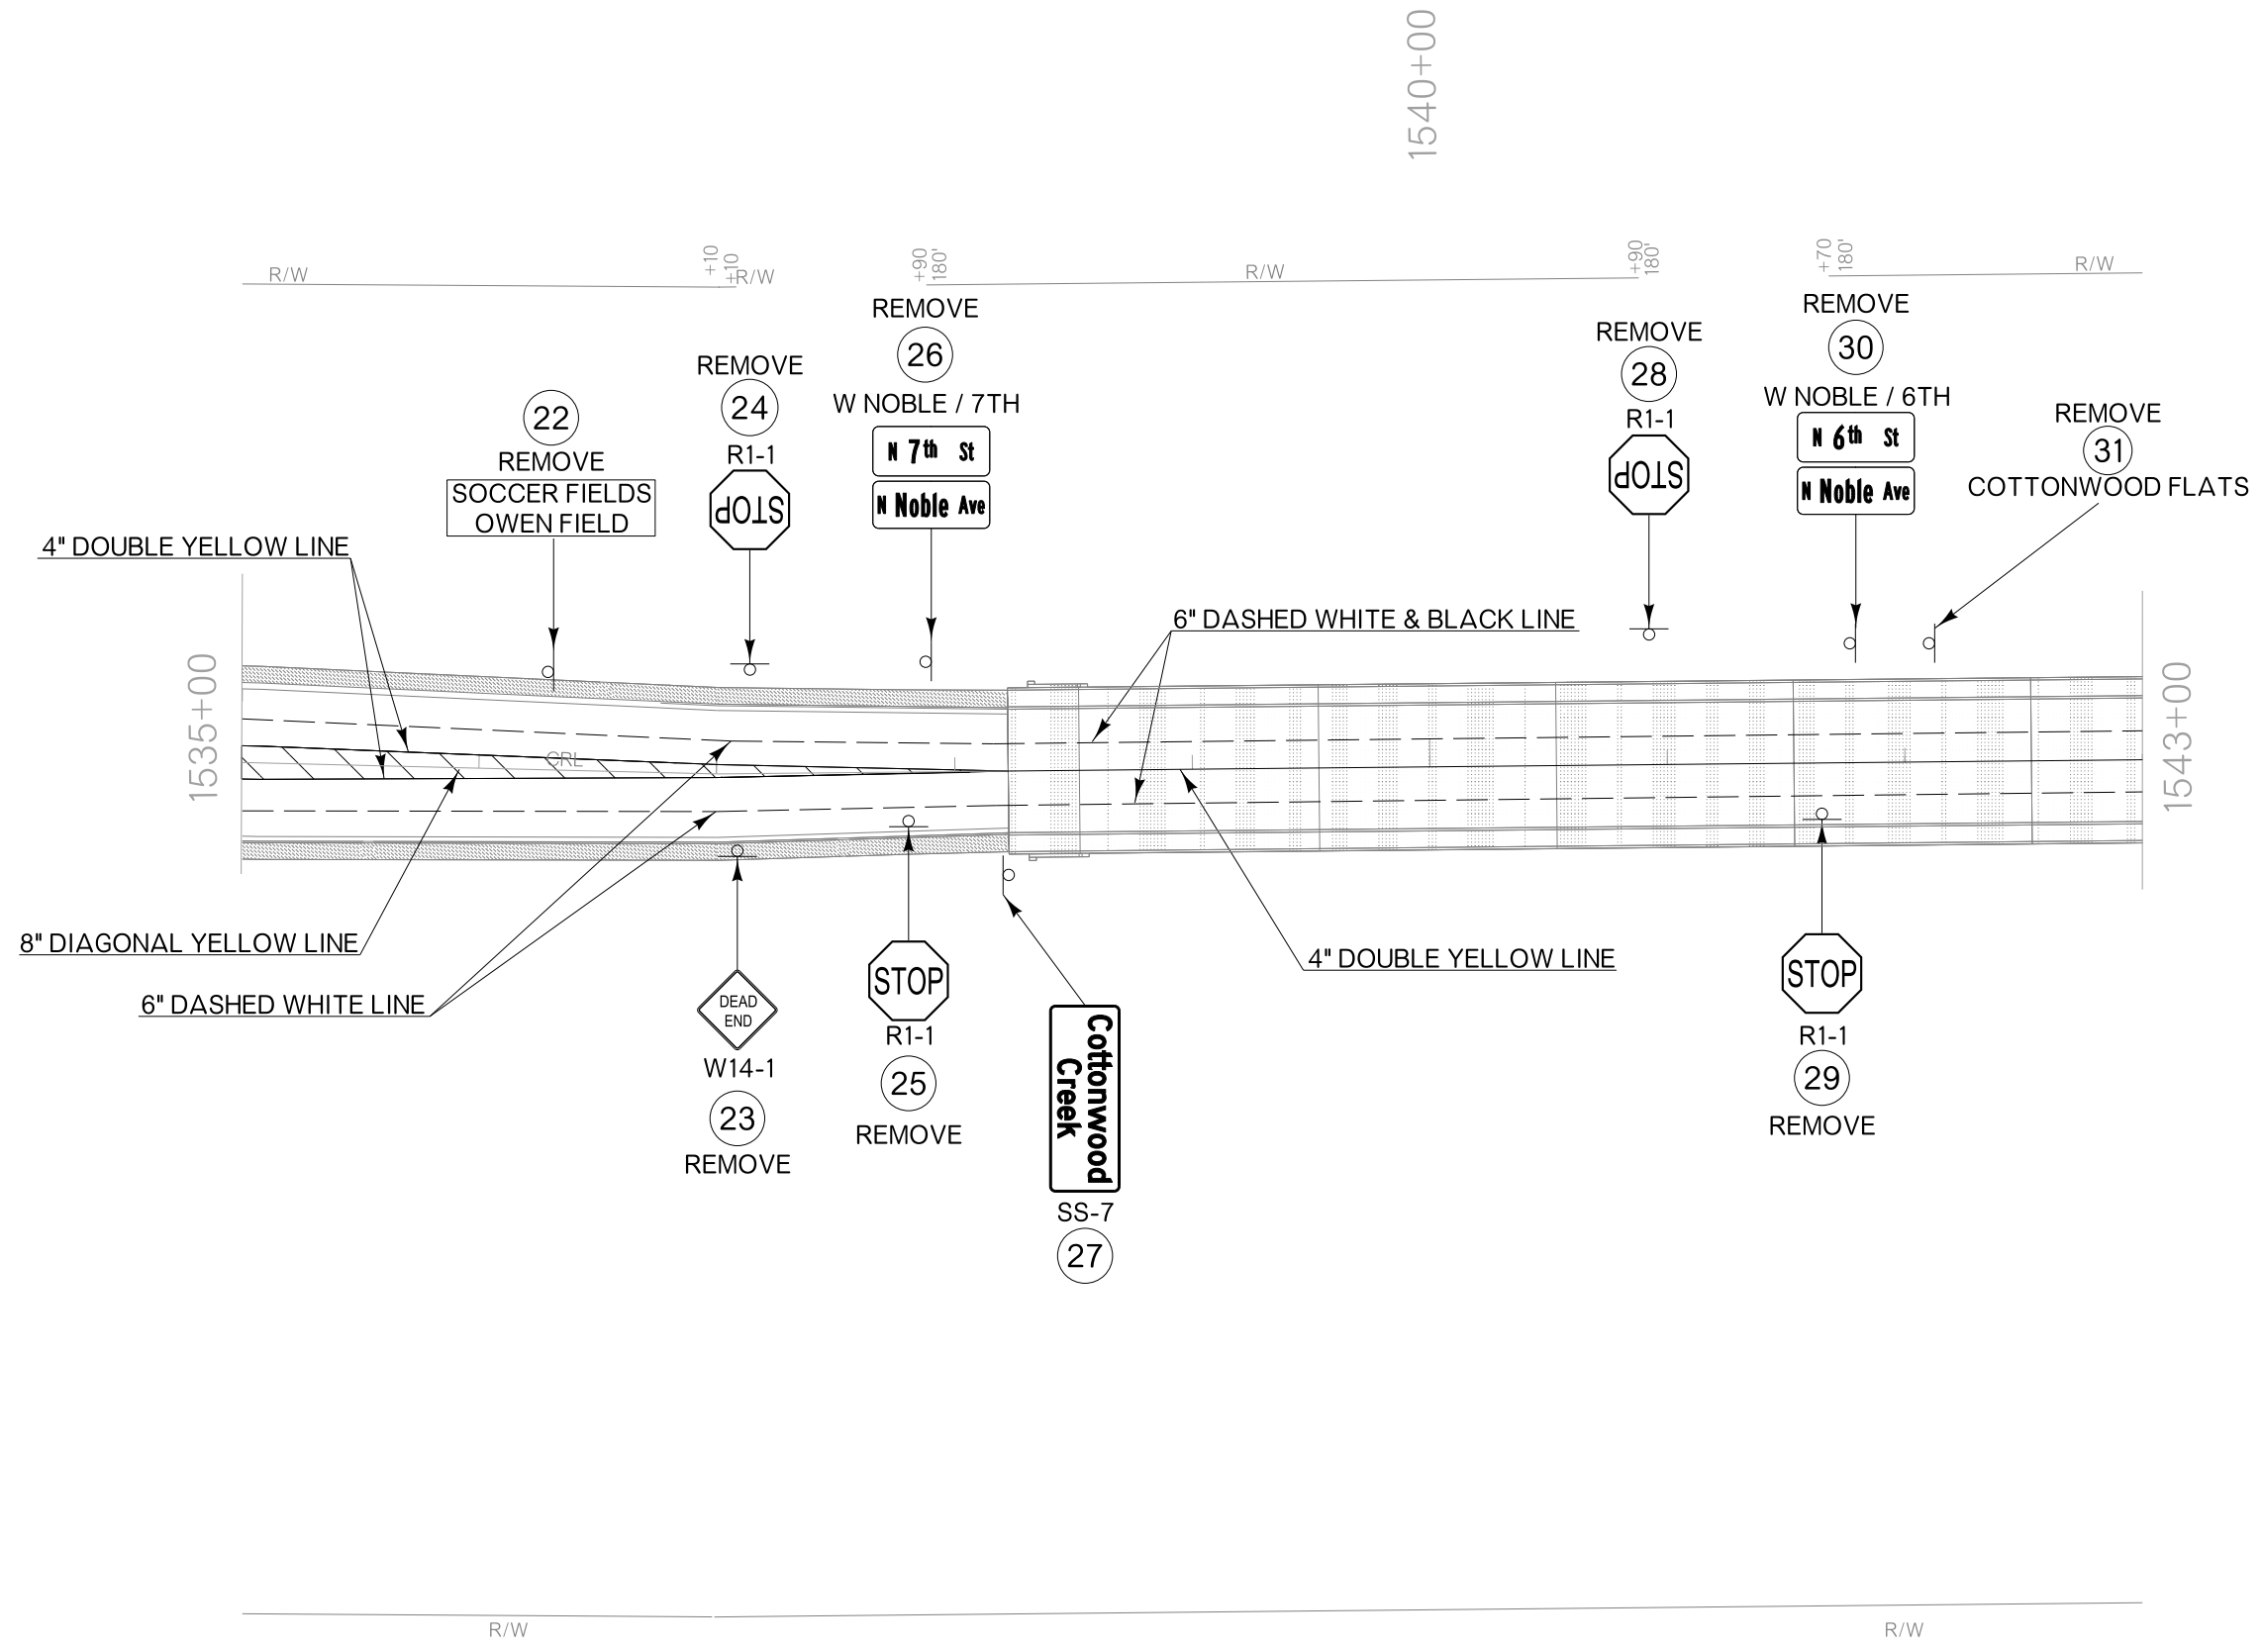

NOT TO SCALE

SIGNING & STRIPING	Drawn	JF	3/16
	Design	JF	3/16
	Checked	KCD	7/16
TRAFFIC ENGINEERING TAREK MAAROUF			
STATE OF OKLAHOMA	DEPARTMENT OF TRANSPORTATION		
DIVISION 4	JOB PIECE NO. 21860(04)	SHEET NO. T009	