


REVISIONS		
REV. NO.	DESCRIPTION	DATE

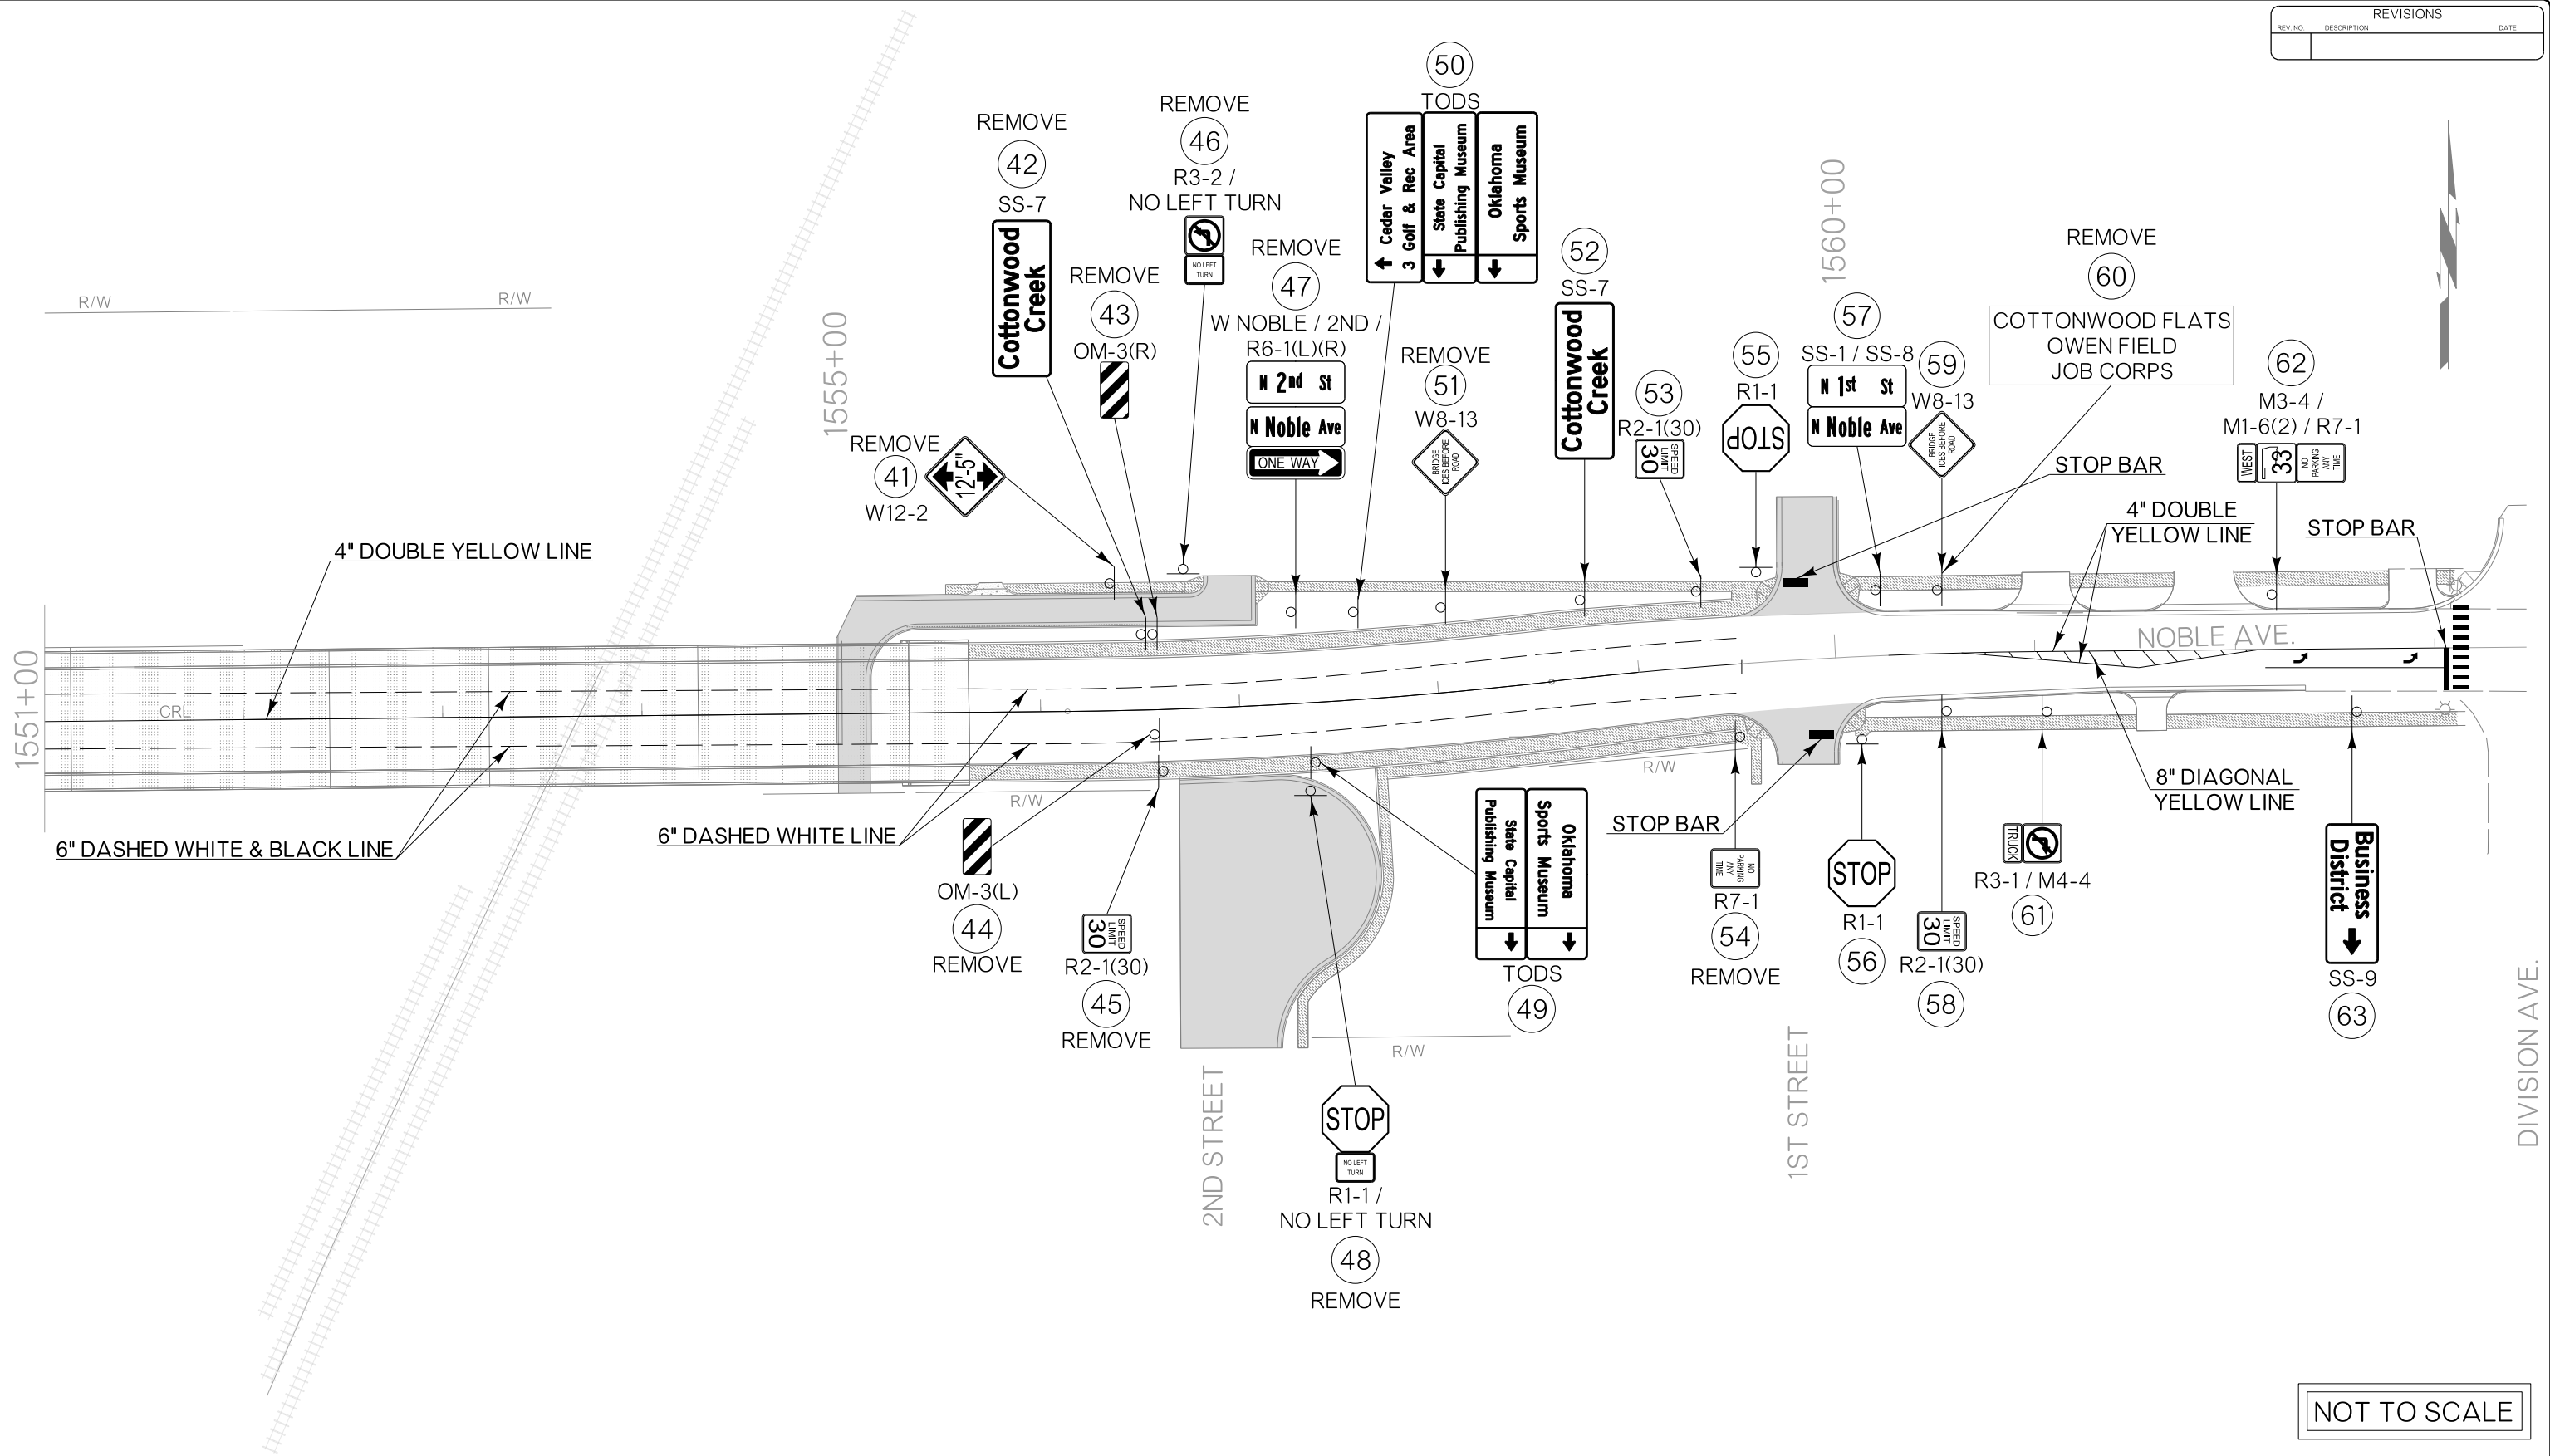

NOT TO SCALE

SIGNING & STRIPING	Drawn	JF	3/16
	Design	JF	3/16
	Checked	KCD	7/16
	TRAFFIC ENGINEERING TAREK MAAROUF		

STATE OF OKLAHOMA | DEPARTMENT OF TRANSPORTATION | DIVISION 4 | JOB PIECE NO. 21860(04) | SHEET NO. T011