
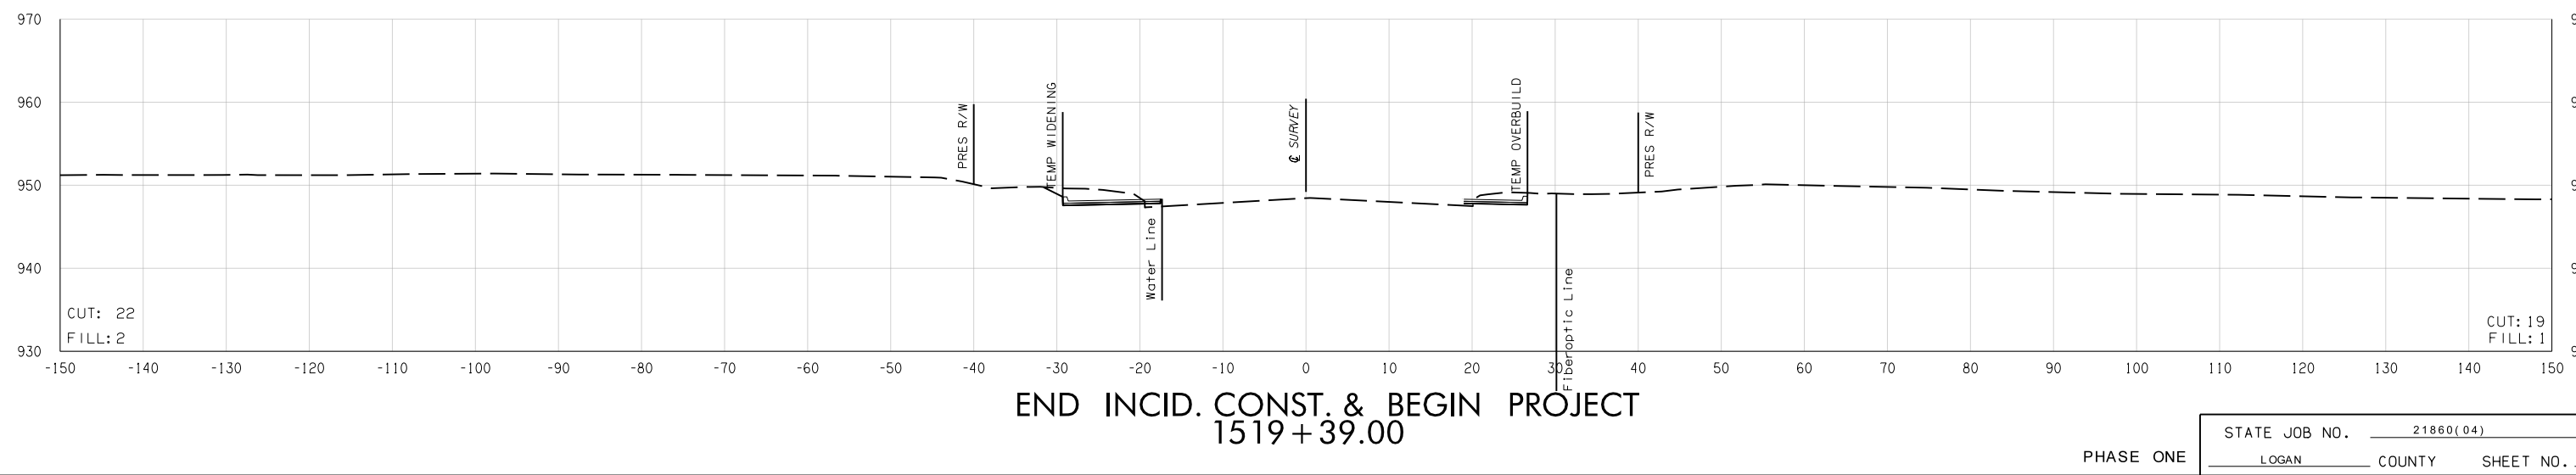
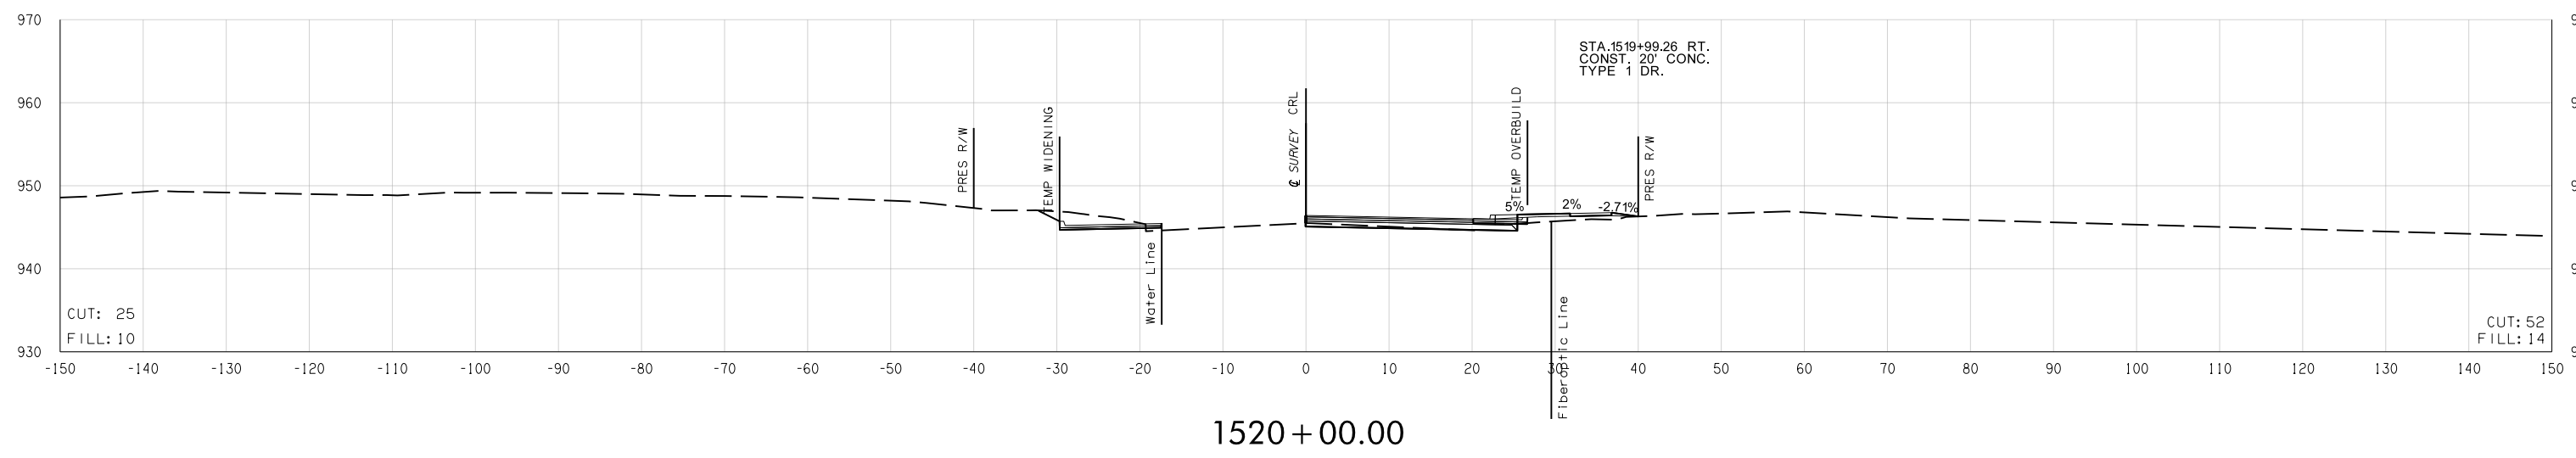


FED. ROAD DIST. NO.	STATE	JOB PIECE NO.	FISCAL YEAR	SHEET NO.	TOTAL SHEETS
6	OKLA.				

DESCRIPTION	REVISIONS	DATE

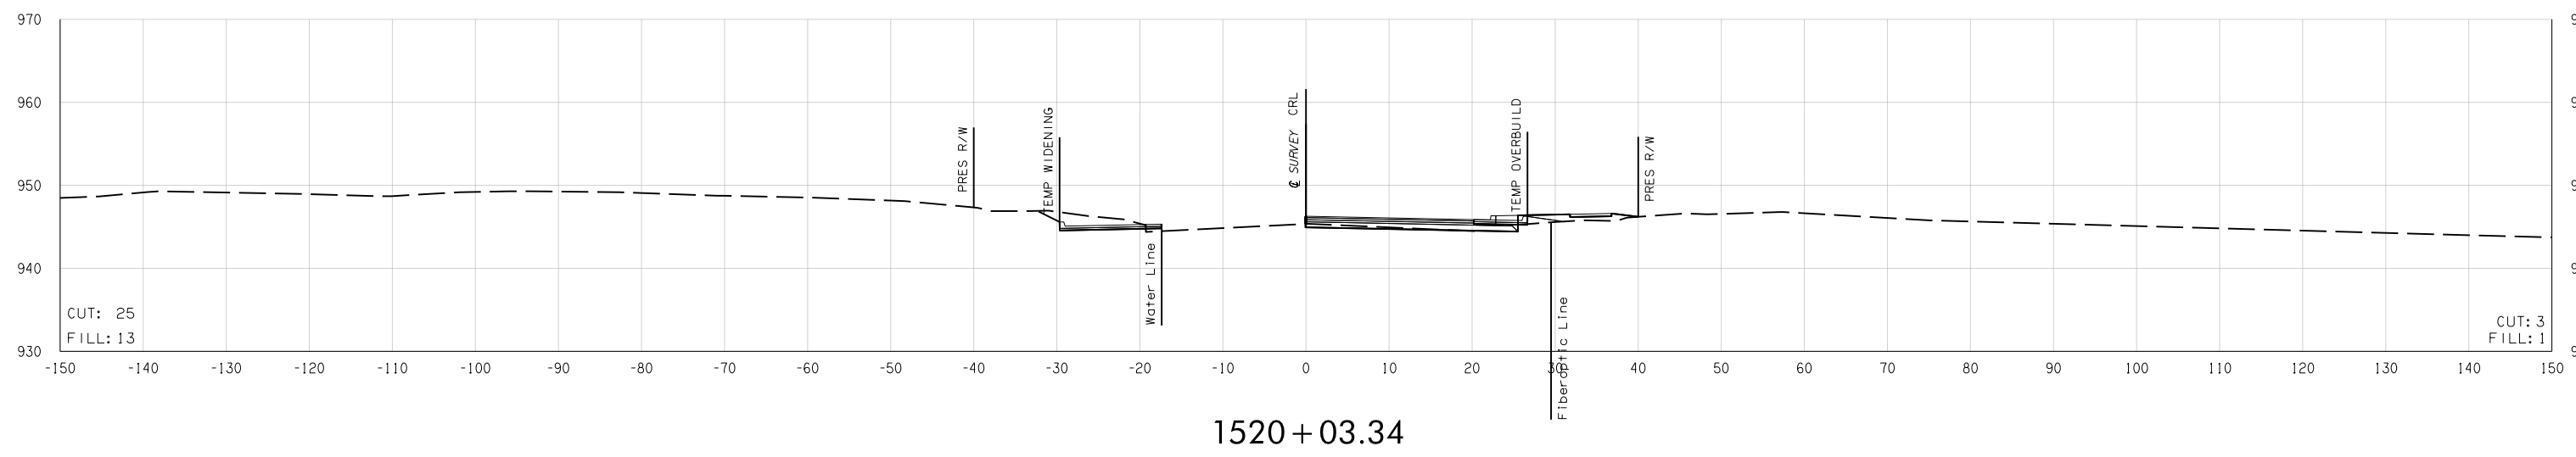

END INCID. CONST. & BEGIN PROJECT
1519 + 39.00

STATE JOB NO.	21860(04)
LOGAN COUNTY	SHEET NO. X002

PHASE ONE

08-19-16 Y:\Division 4\21860 (04) \Design\21860_XSECO1.dgn