



FED. ROAD DIST. NO.	STATE	JOB PIECE NO.	FISCAL YEAR	SHEET NO.	TOTAL SHEETS
6	OKLA.				


DESCRIPTION	REVISIONS	DATE

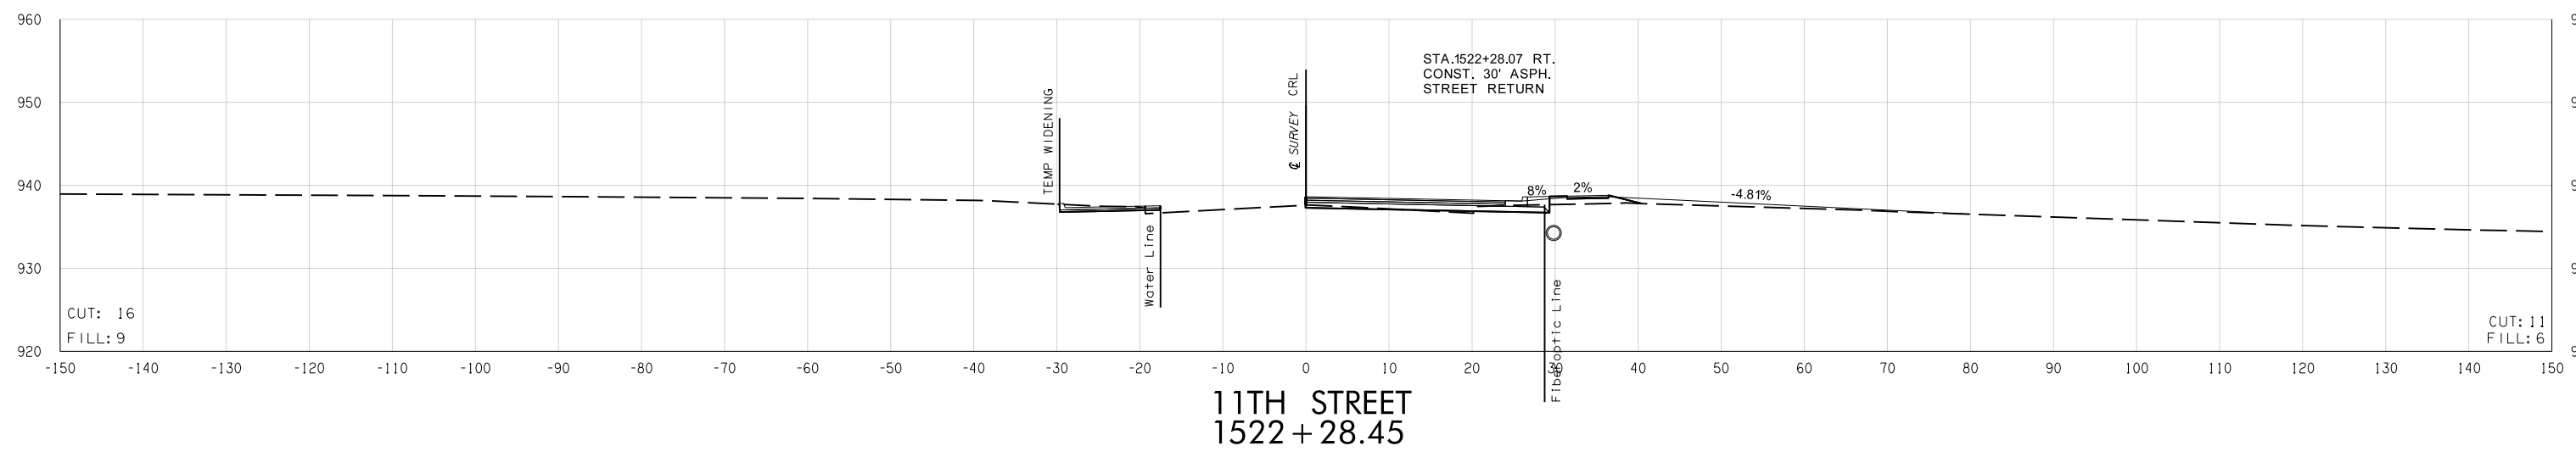

11TH STREET
1522 + 28.45

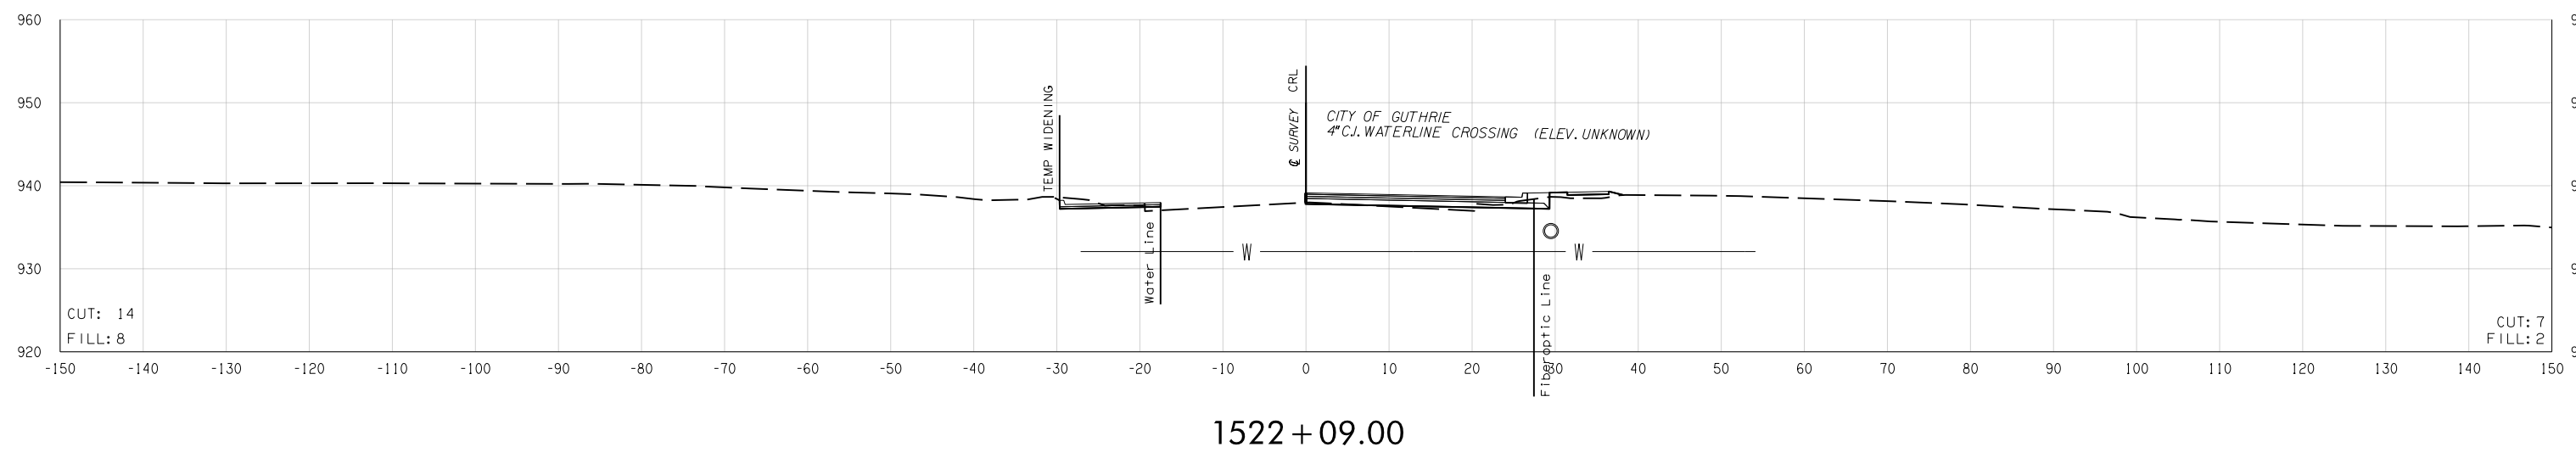

1522 + 09.00

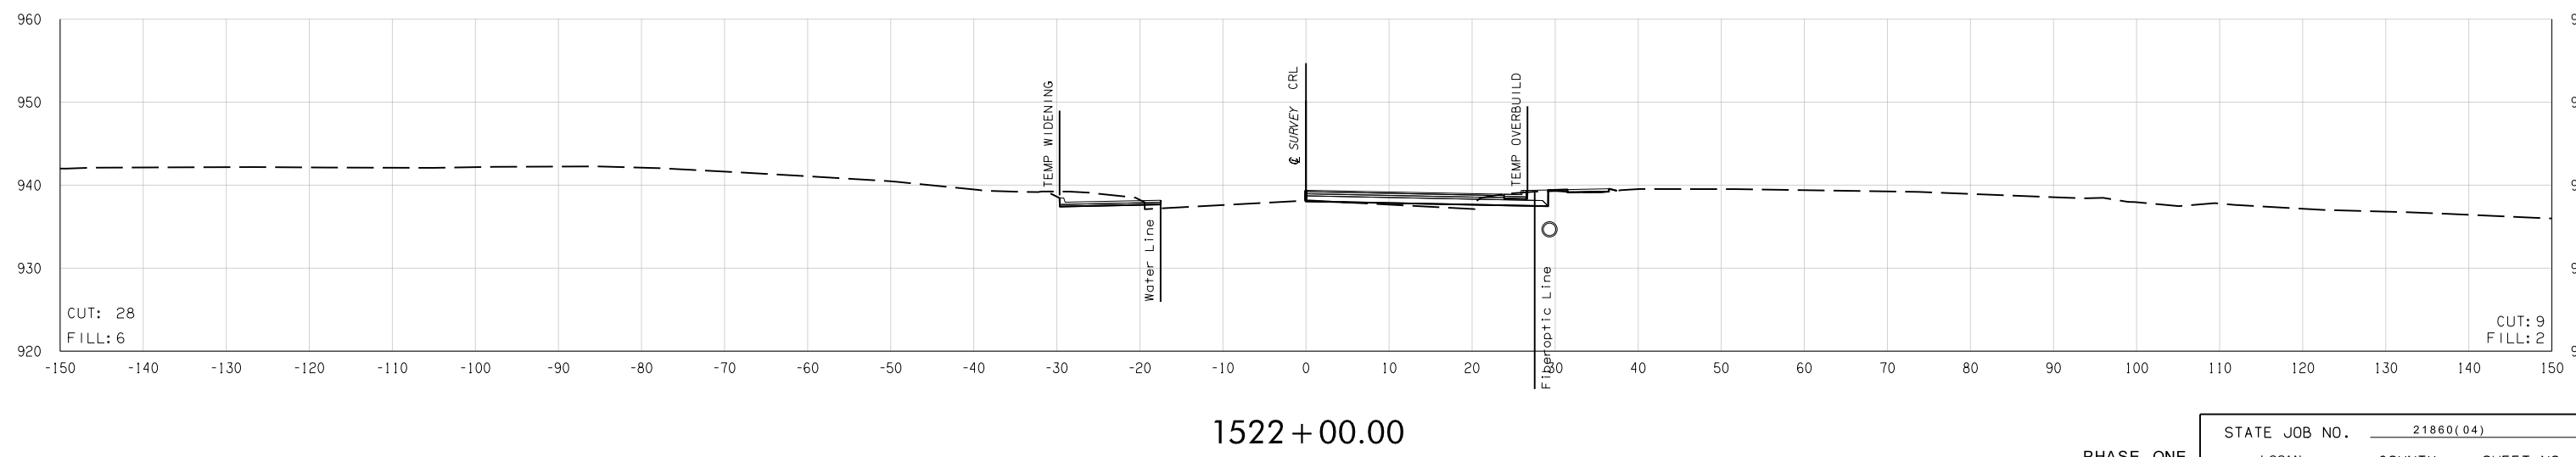

1522 + 00.00

08-19-16 Y:\Division 4\21860 (04) \Design\21860_XSECO1.dgn