



FED. ROAD DIST. NO.	STATE	JOB PIECE NO.	FISCAL YEAR	SHEET NO.	TOTAL SHEETS
6	OKLA.				


DESCRIPTION	REVISIONS	DATE

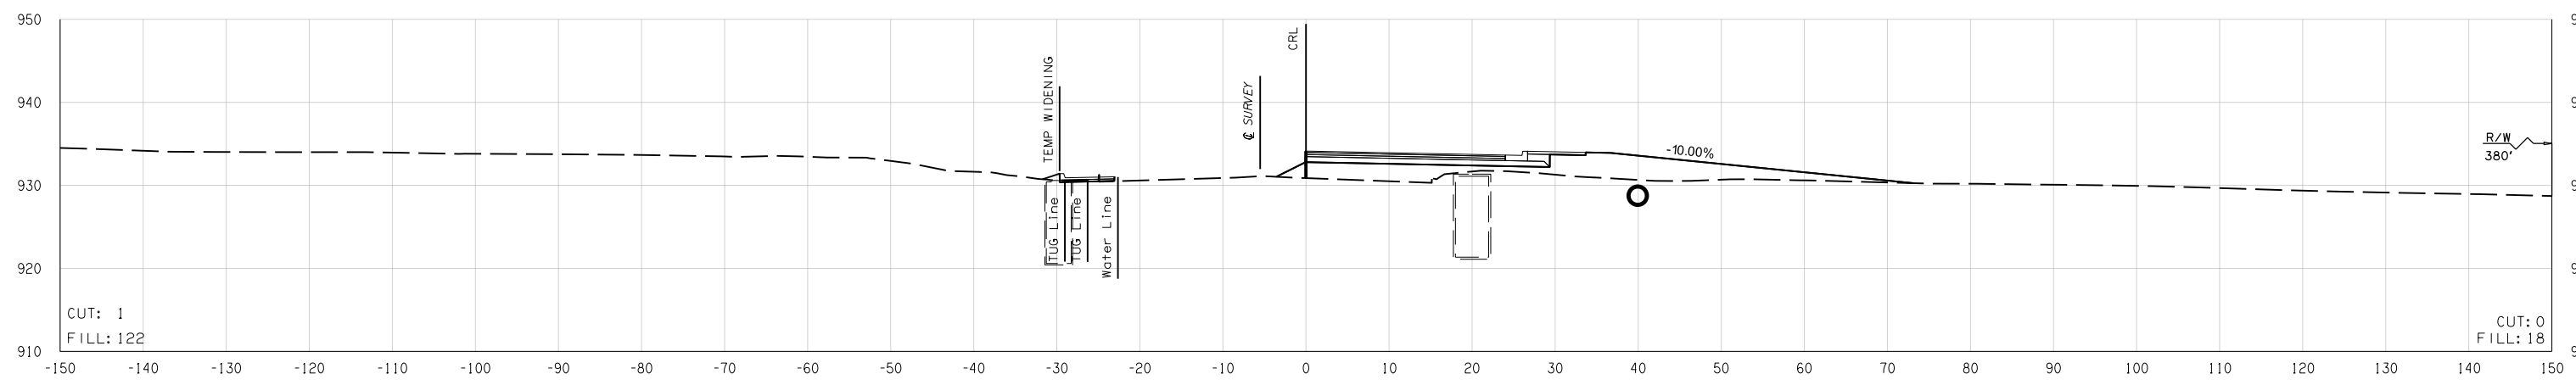

1525 + 83.74

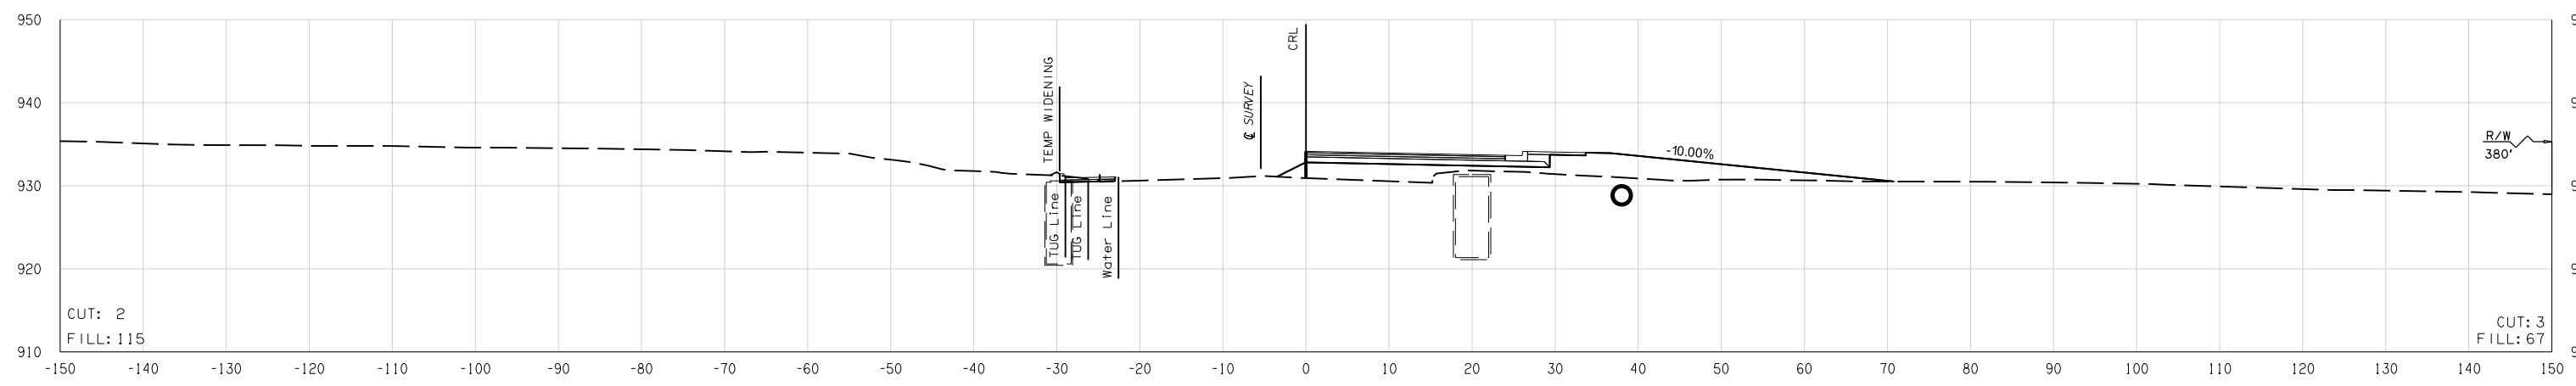

1525 + 79.59

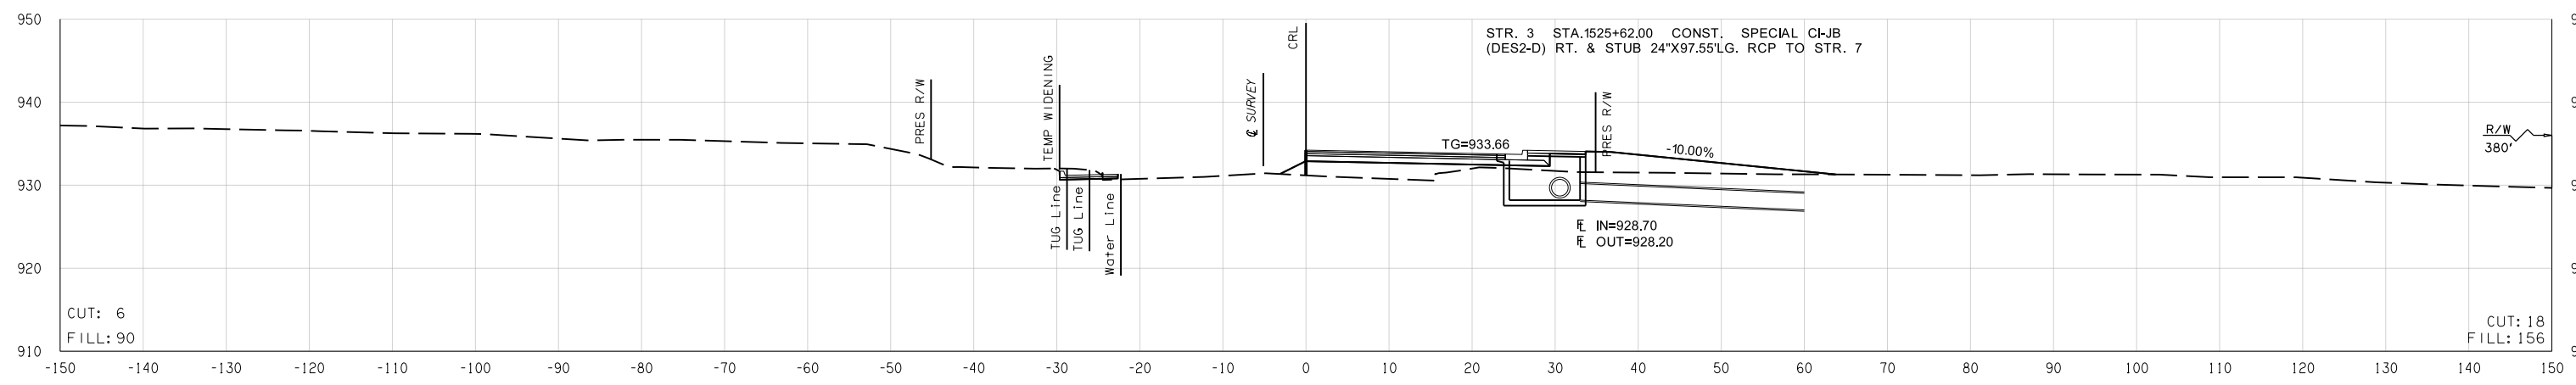

1525 + 62.00

Y:\Division 4\21860 (04) \Design\21860_XSECO1.dgn

08-19-16