



FED. ROAD DIST. NO.	STATE	JOB PIECE NO.	FISCAL YEAR	SHEET NO.	TOTAL SHEETS
6	OKLA.				


DESCRIPTION	REVISIONS	DATE

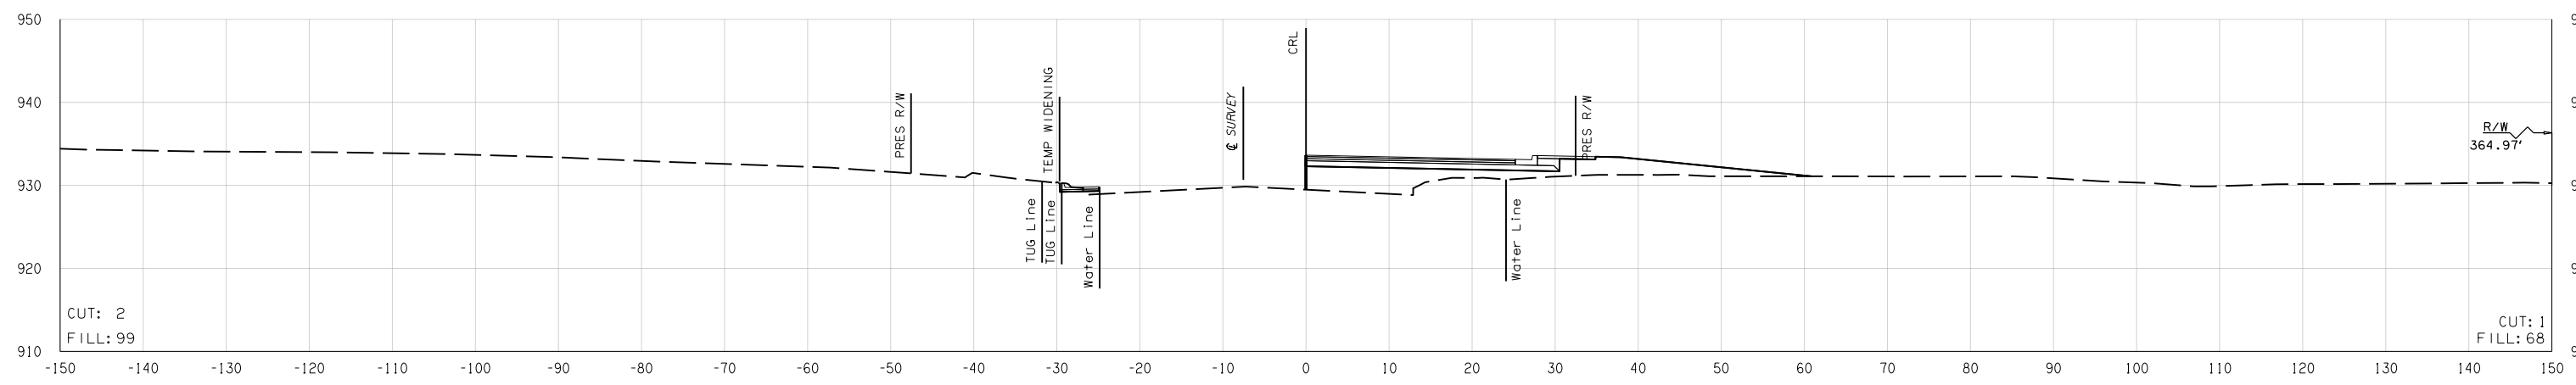

1527 + 00.00

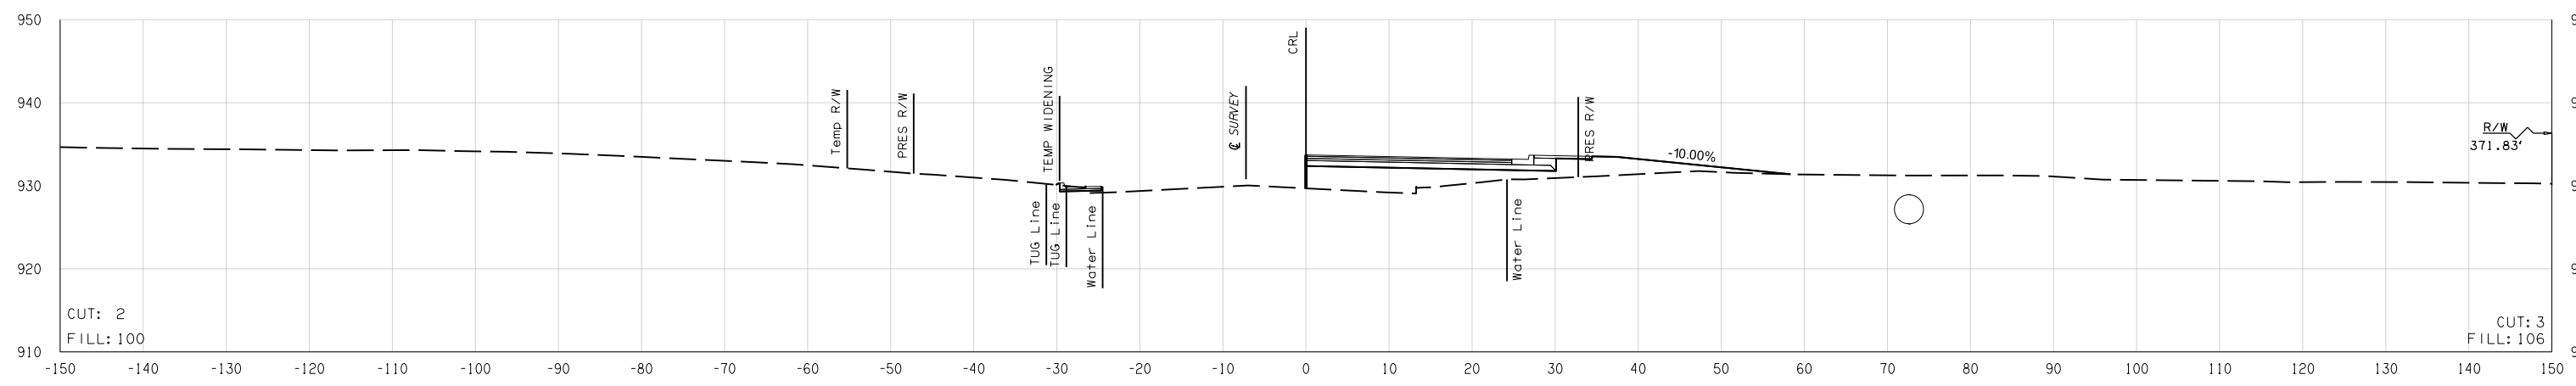

1526 + 81.68

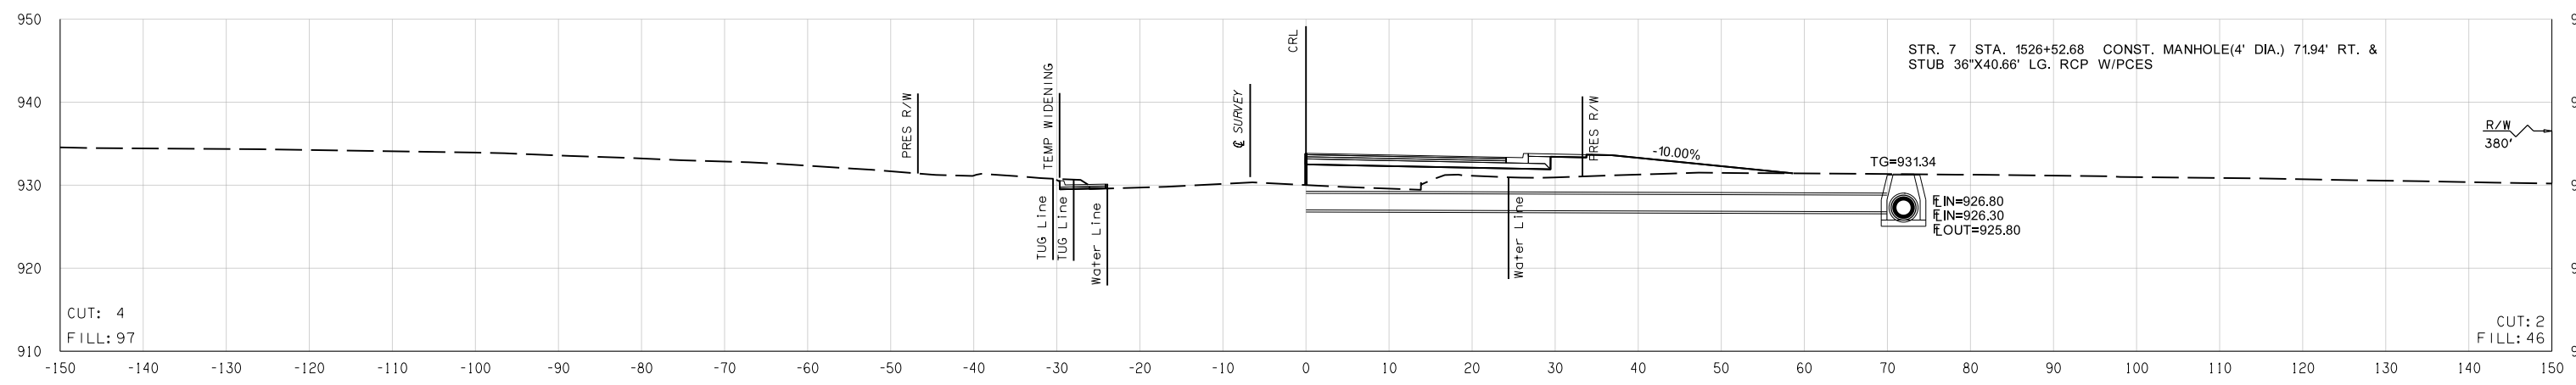

1526 + 52.68

STR. 7 STA. 1526+52.68 CONST. MANHOLE(4' DIA.) 71.94' RT. & STUB 36"X40.66' LG. RCP W/PCES

Y:\Division 4\21860 (04) \Design\21860_XSECO1.dgn

08-19-16

STATE JOB NO.	21860(04)
LOGAN COUNTY	SHEET NO. X012

PHASE ONE