



FED. ROAD DIST. NO.	STATE	JOB PIECE NO.	FISCAL YEAR	SHEET NO.	TOTAL SHEETS
6	OKLA.				


DESCRIPTION	REVISIONS	DATE

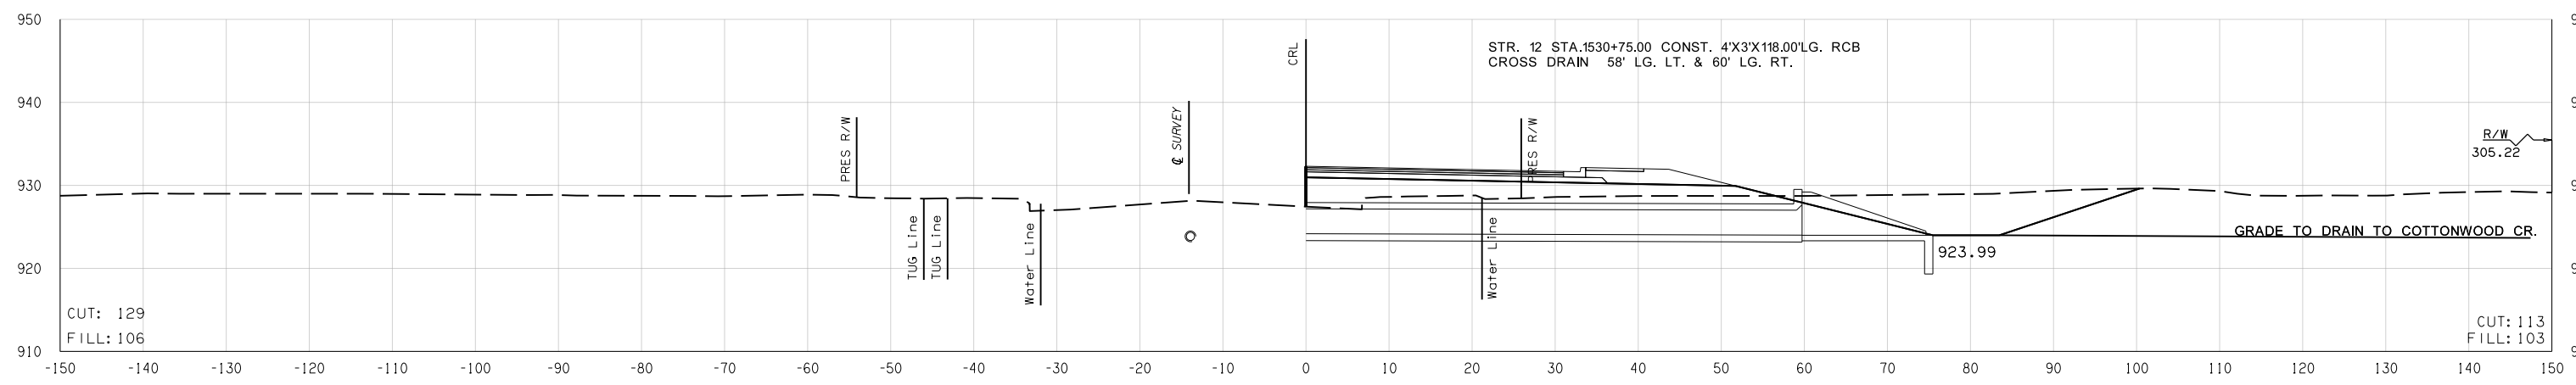

1530 + 75.00

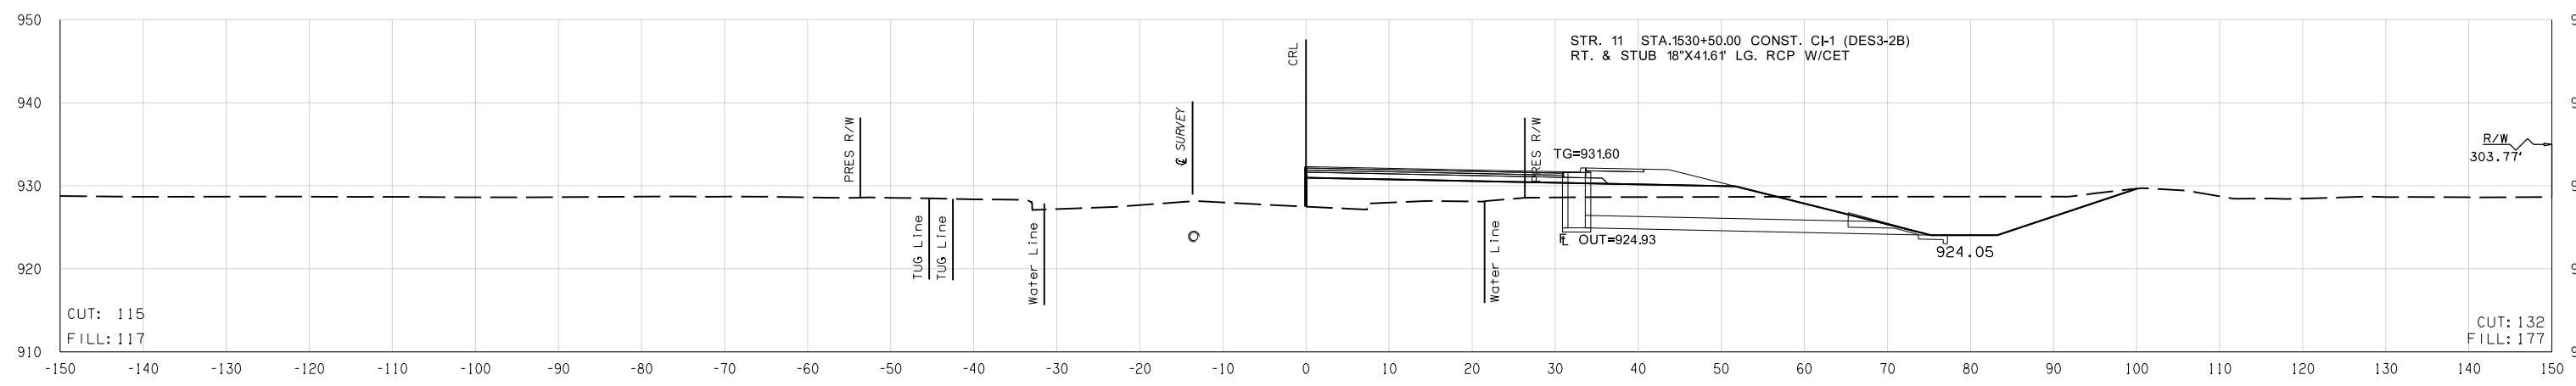

1530 + 50.00

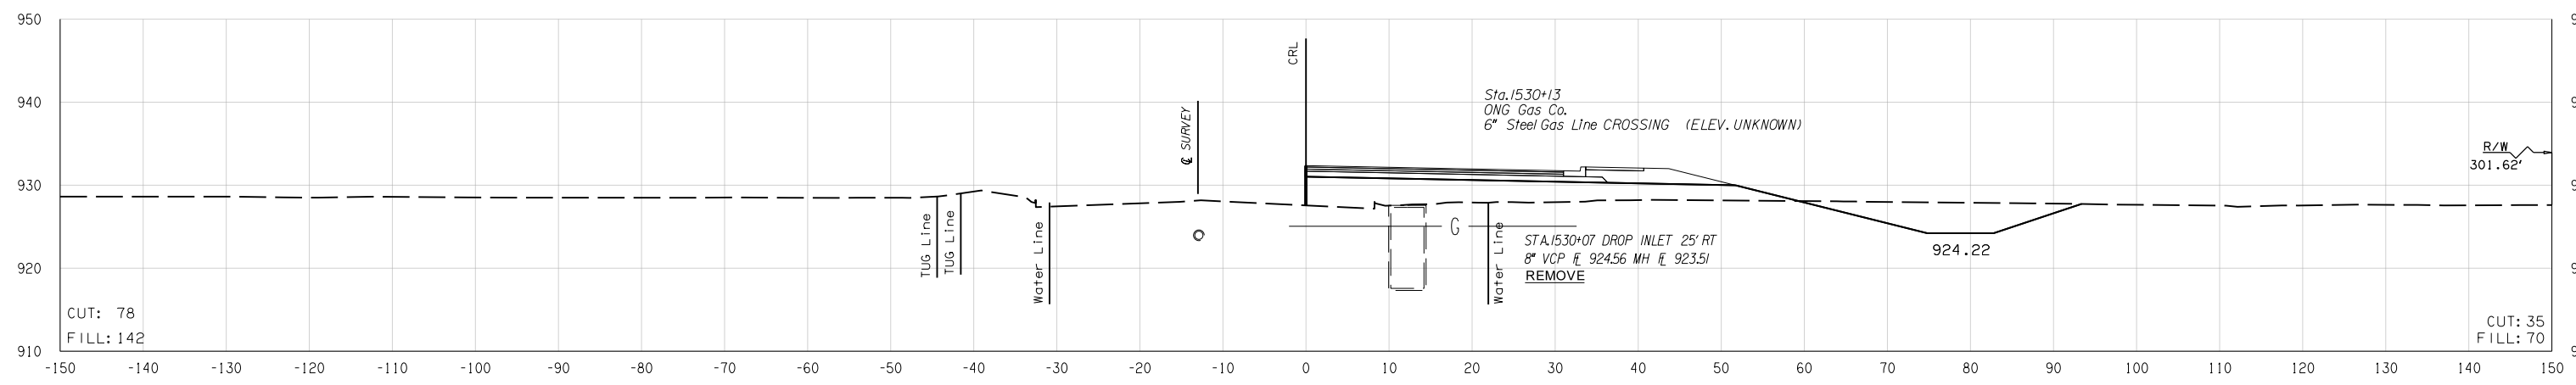

1530 + 13.00

Y:\Division 4\21860 (04) \Design\21860\_XSECO1.dgn

08-19-16