



| FED. ROAD DIST. NO. | STATE | JOB PIECE NO. | FISCAL YEAR | SHEET NO. | TOTAL SHEETS |
|---------------------|-------|---------------|-------------|-----------|--------------|
| 6 | OKLA. | | | | |


| DESCRIPTION | REVISIONS | DATE |
|-------------|-----------|------|
| | | |

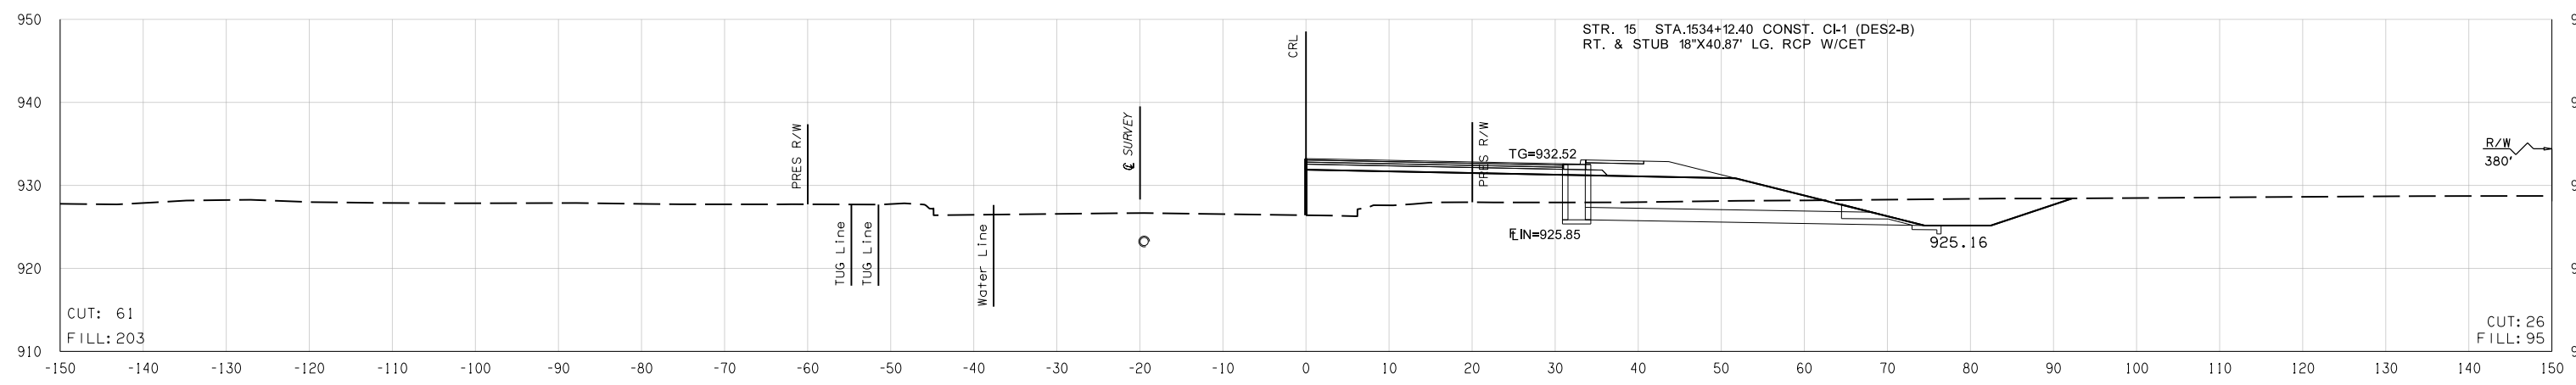

1534 + 12.40

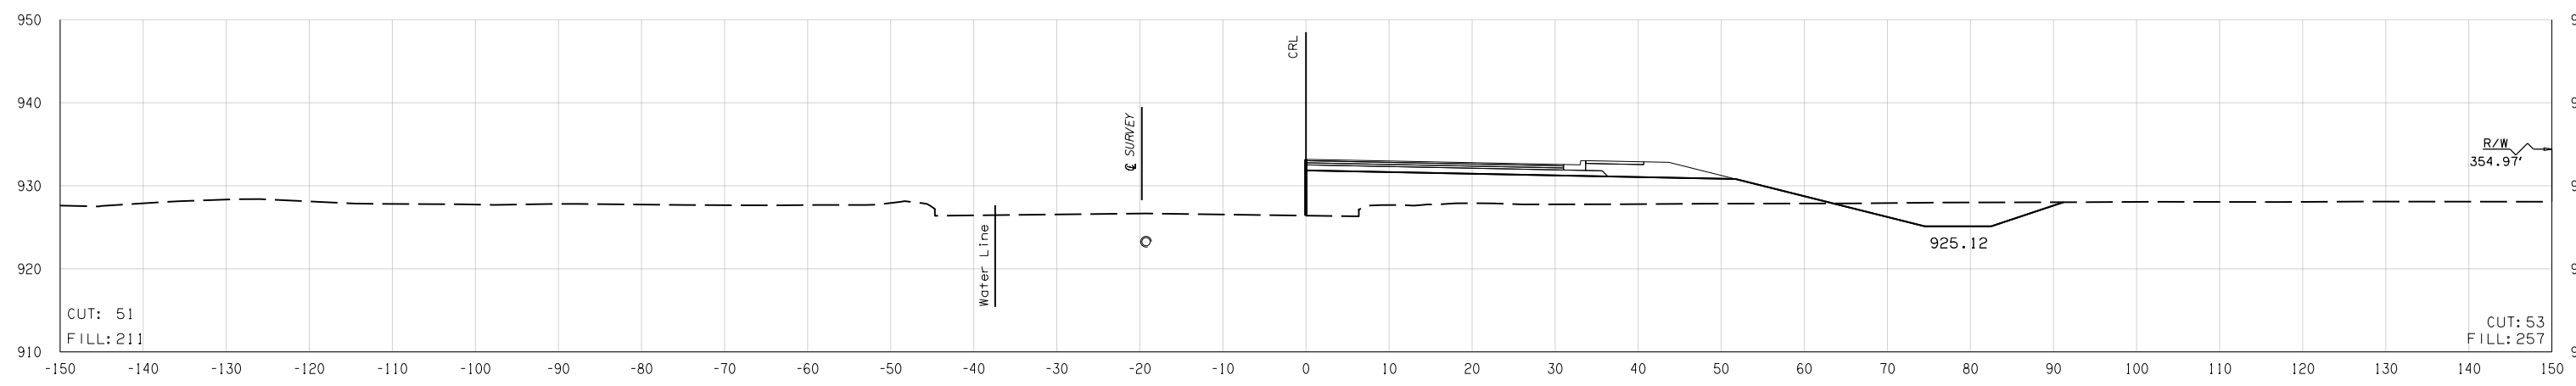

1534 + 00.00

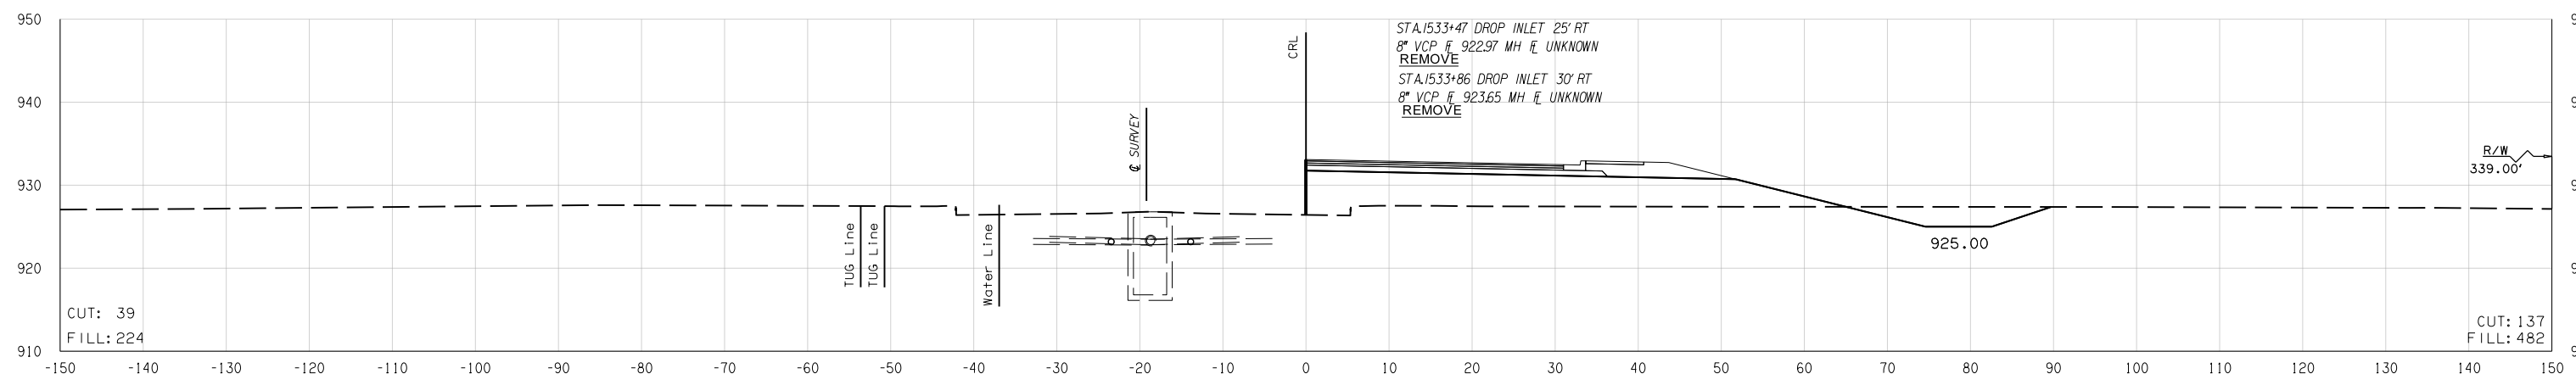

8TH STREET
1533 + 68.03

Y:\Division 4\21860 (04) \Design\21860_XSECO1.dgn

08-19-16