



7TH STREET  
1537 + 47.93

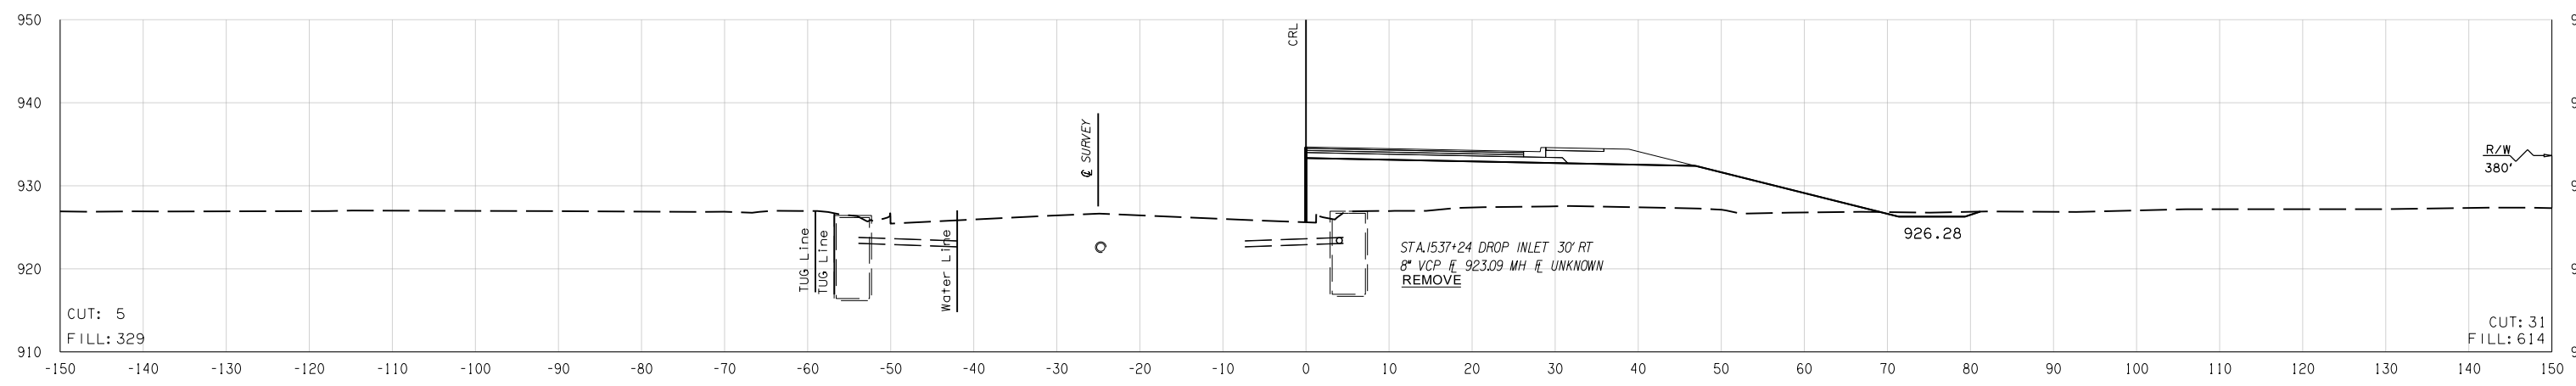

1537 + 24.00

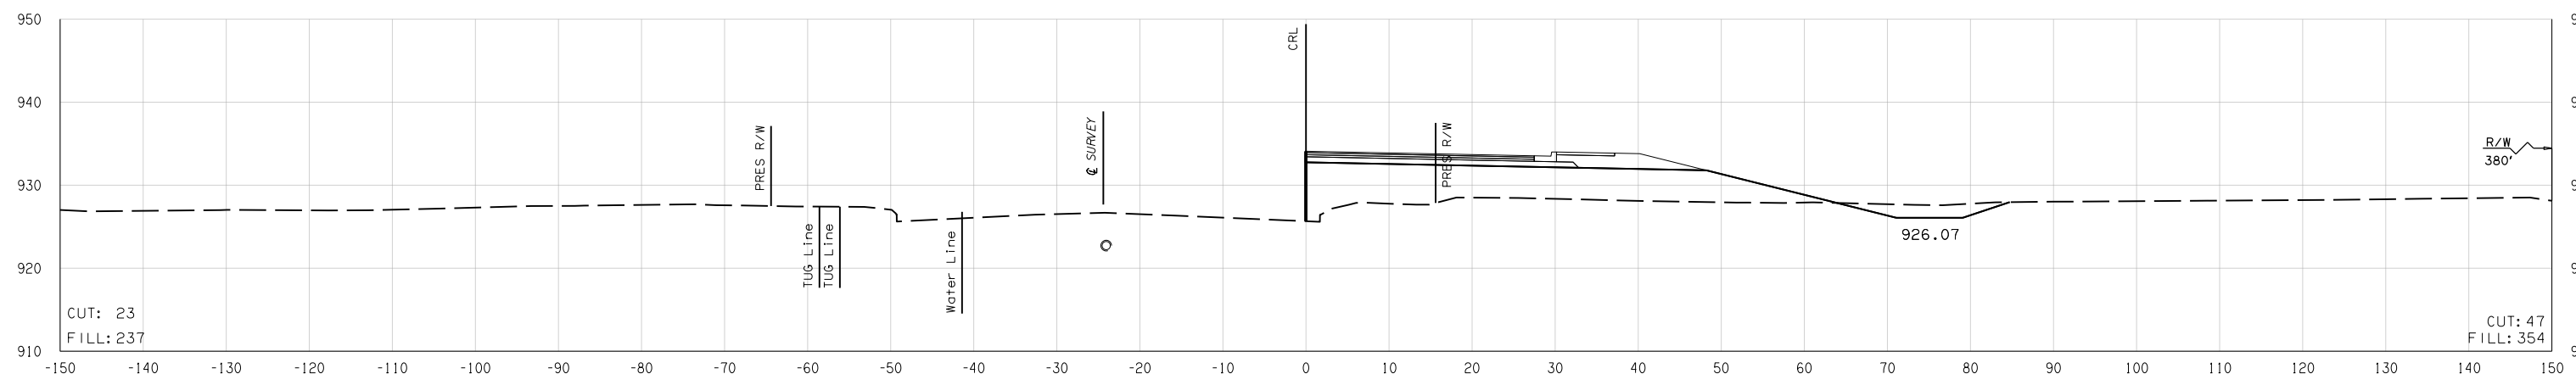

1536 + 65.62

08-19-16 Y:\Division 4\21860 (04) \Design\21860\_XSECO1.dgn