



FED. ROAD DIST. NO.	STATE	JOB PIECE NO.	FISCAL YEAR	SHEET NO.	TOTAL SHEETS
6	OKLA.				
DESCRIPTION		REVISIONS		DATE	

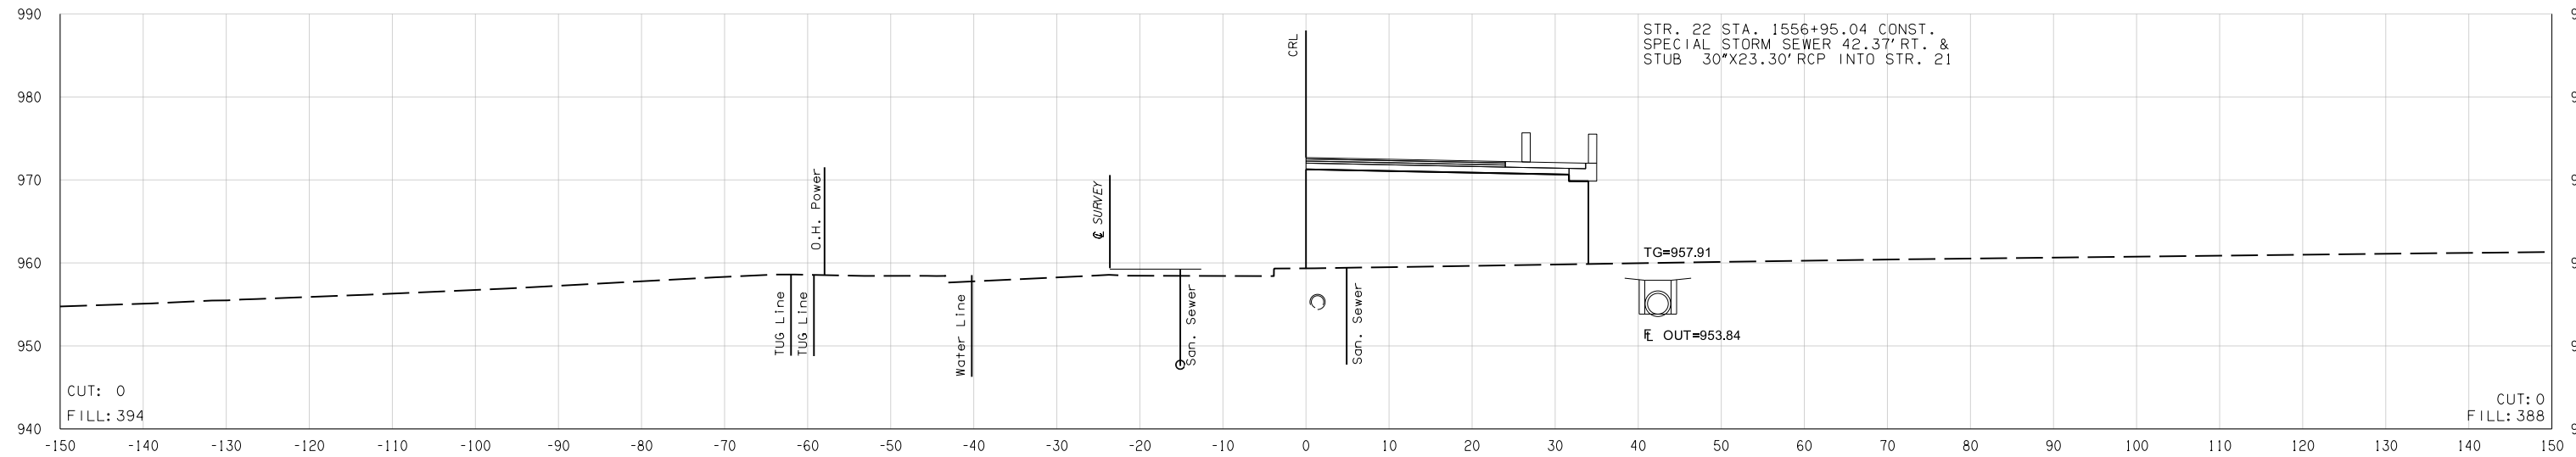

**2ND STREET
1556 + 95.14**

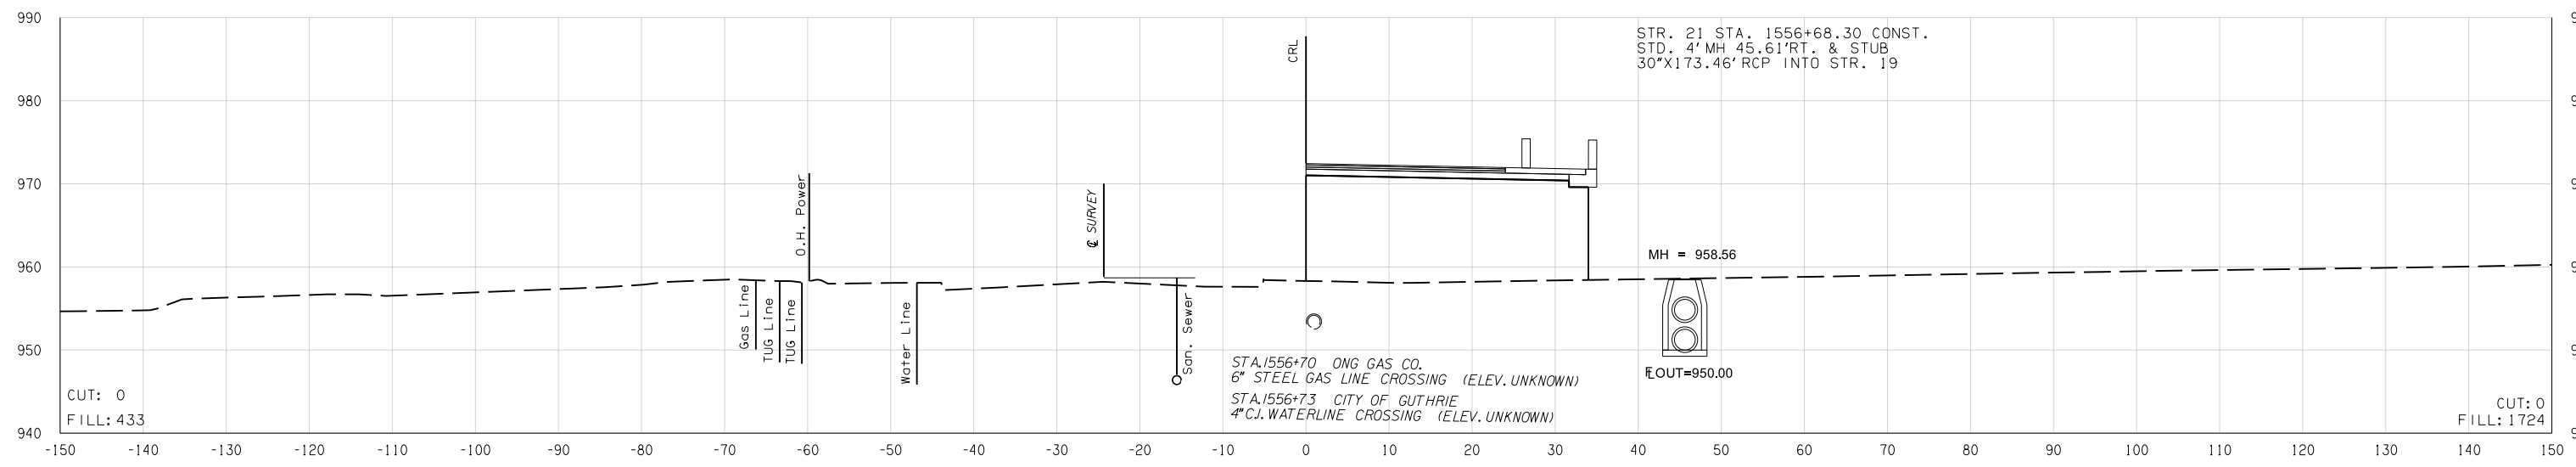

1556 + 69.78

Y:\Division 4\21860 (04) \Design\21860_XSECO1.dgn