




FED. ROAD DIST. NO.	STATE	JOB PIECE NO.	FISCAL YEAR	SHEET NO.	TOTAL SHEETS
6	OKLA.				
DESCRIPTION		REVISIONS		DATE	

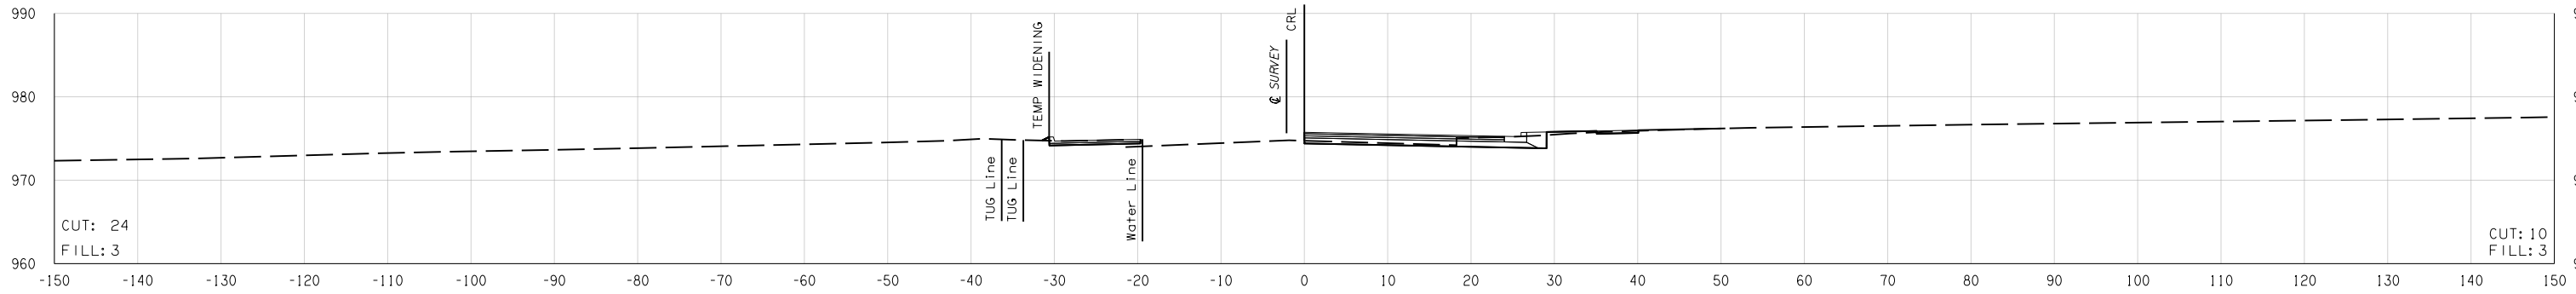

1560 + 00.00

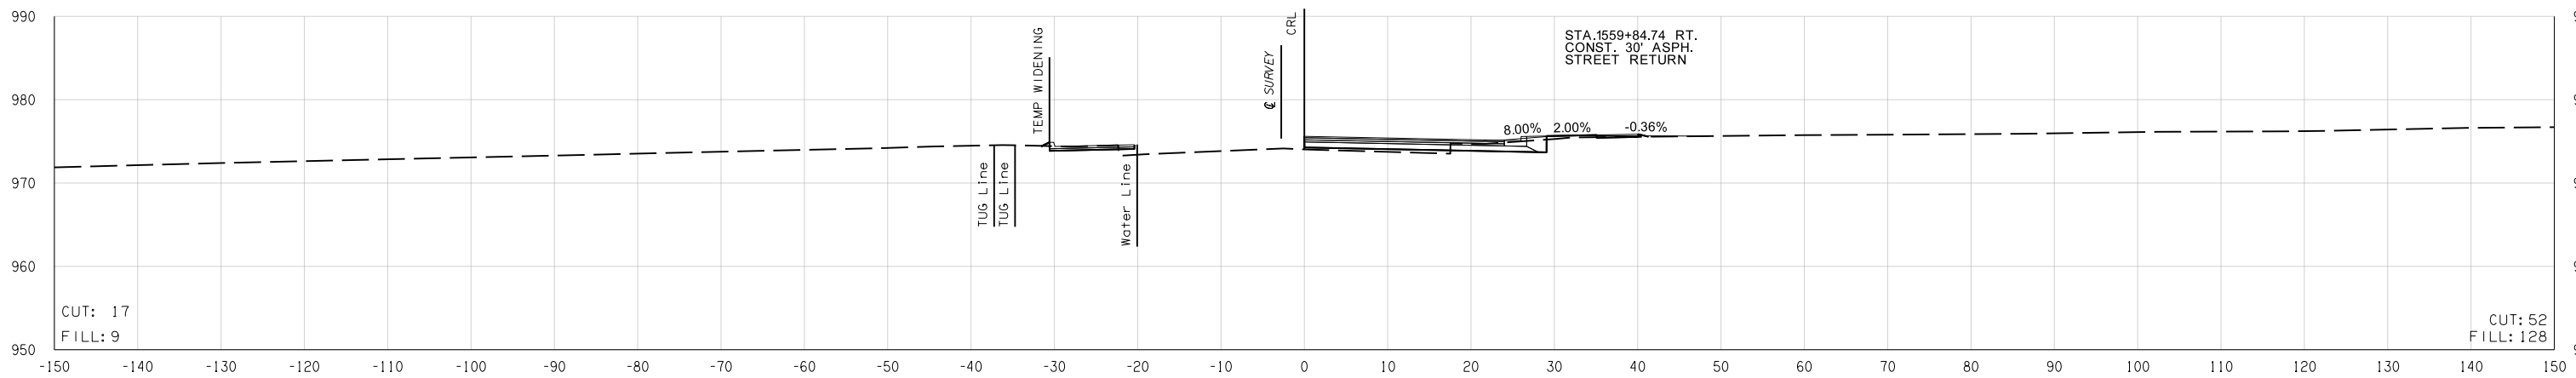

1ST STREET
1559 + 86.00

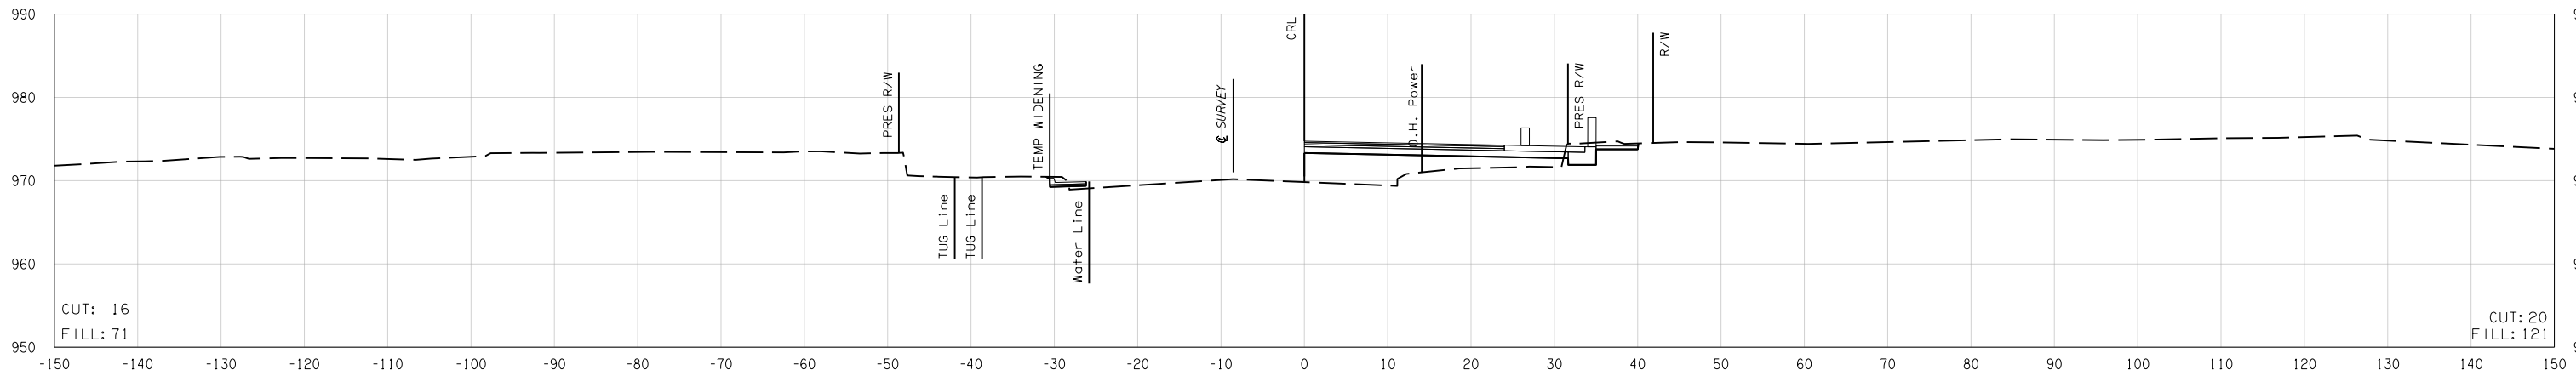

1559 + 00.00

Y:\Division 4\21860 (04) \Design\21860_XSECO1.dgn

08-19-16