




FED. ROAD DIST. NO.	STATE	JOB PIECE NO.	FISCAL YEAR	SHEET NO.	TOTAL SHEETS
6	OKLA.				
DESCRIPTION		REVISIONS	DATE		

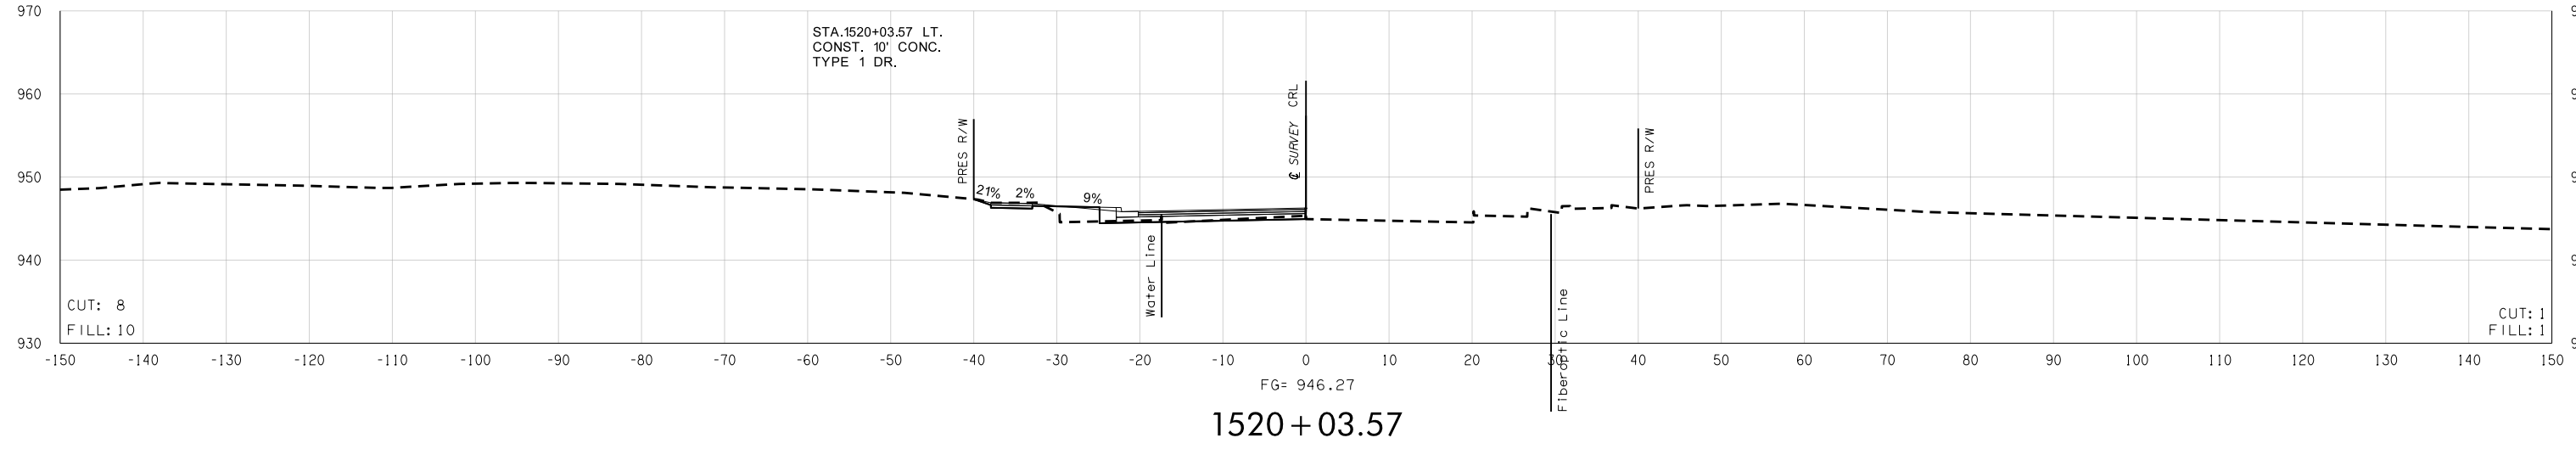

1520 + 03.57

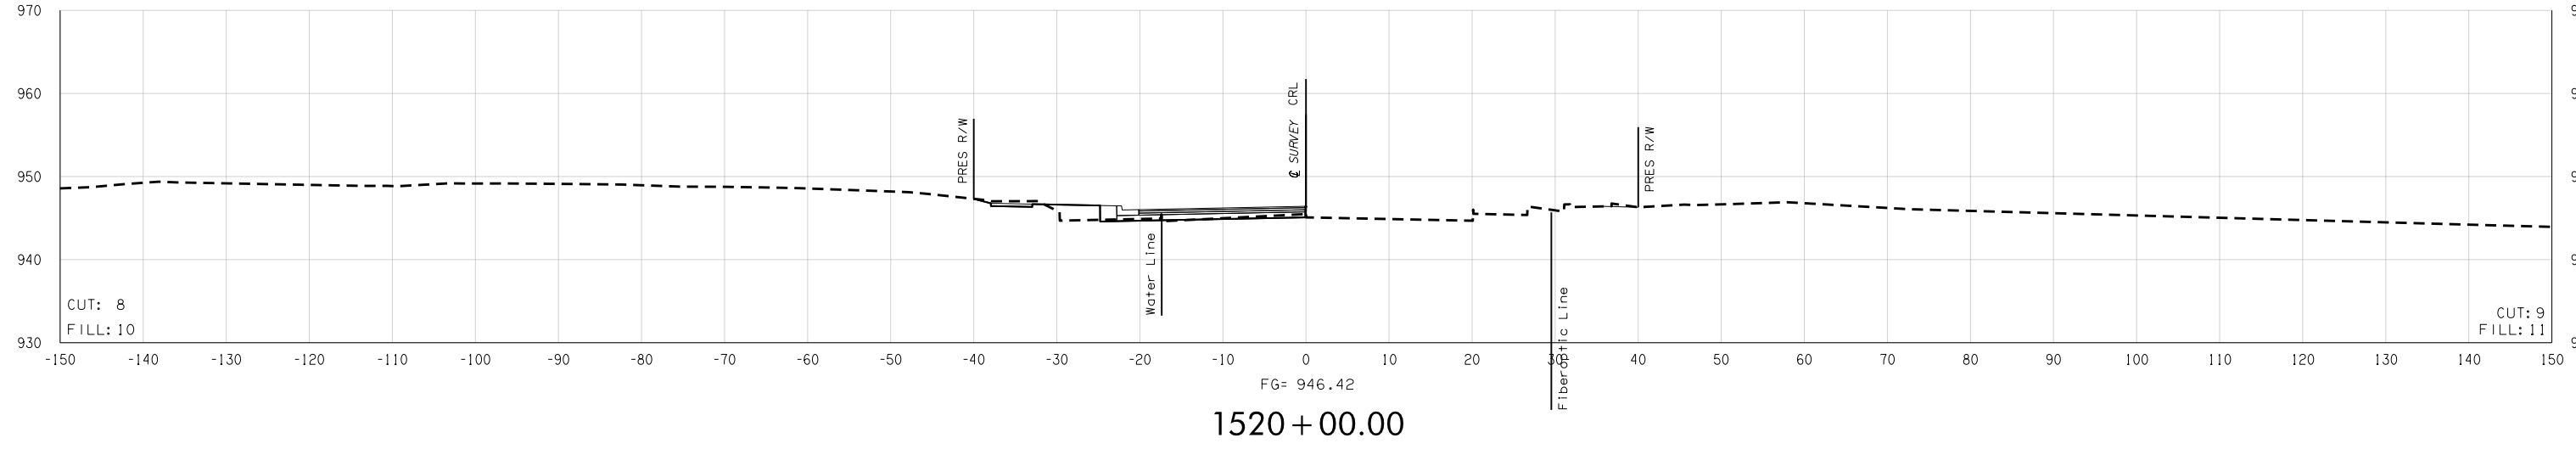

1520 + 00.00

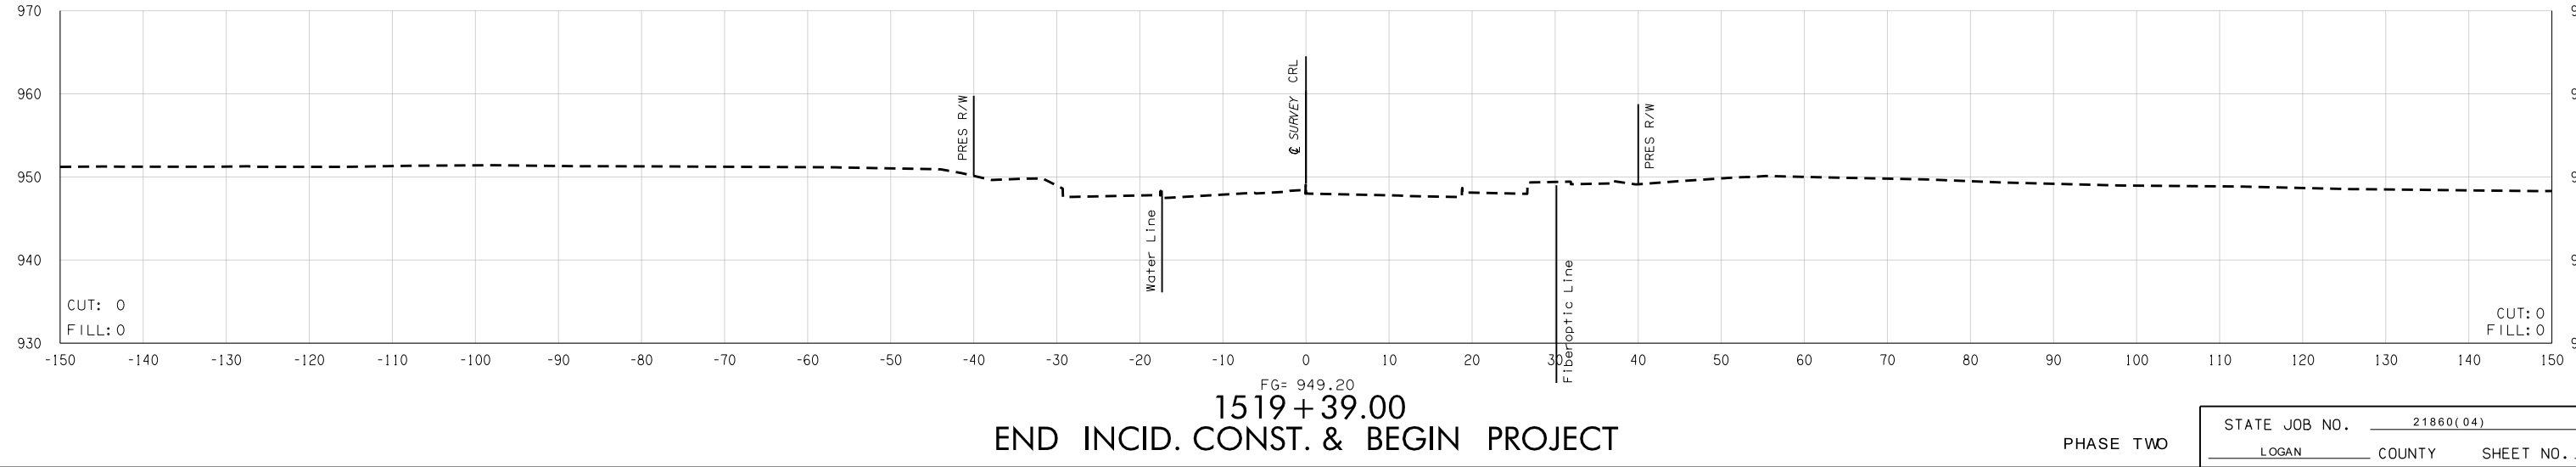

1519 + 39.00

END INCID. CONST. & BEGIN PROJECT

PHASE TWO

STATE JOB NO.	21860(04)
LOGAN COUNTY	SHEET NO. X030

08-19-16 Y:\Division 4\21860 (04) \Design\21860_XSECO1.dgn