




FED. ROAD DIST. NO.	STATE	JOB PIECE NO.	FISCAL YEAR	SHEET NO.	TOTAL SHEETS
6	OKLA.				
DESCRIPTION		REVISIONS		DATE	

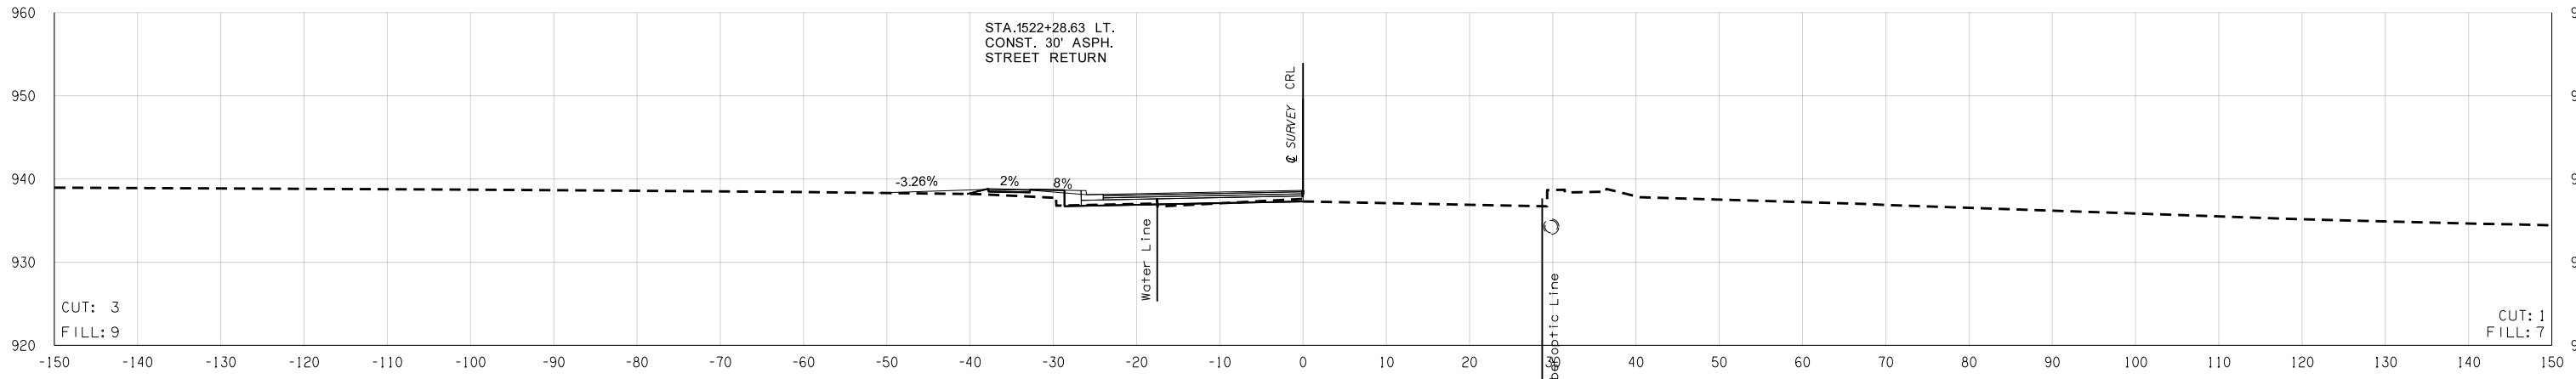

FG= 938.63
11TH STREET
 1522 + 28.35

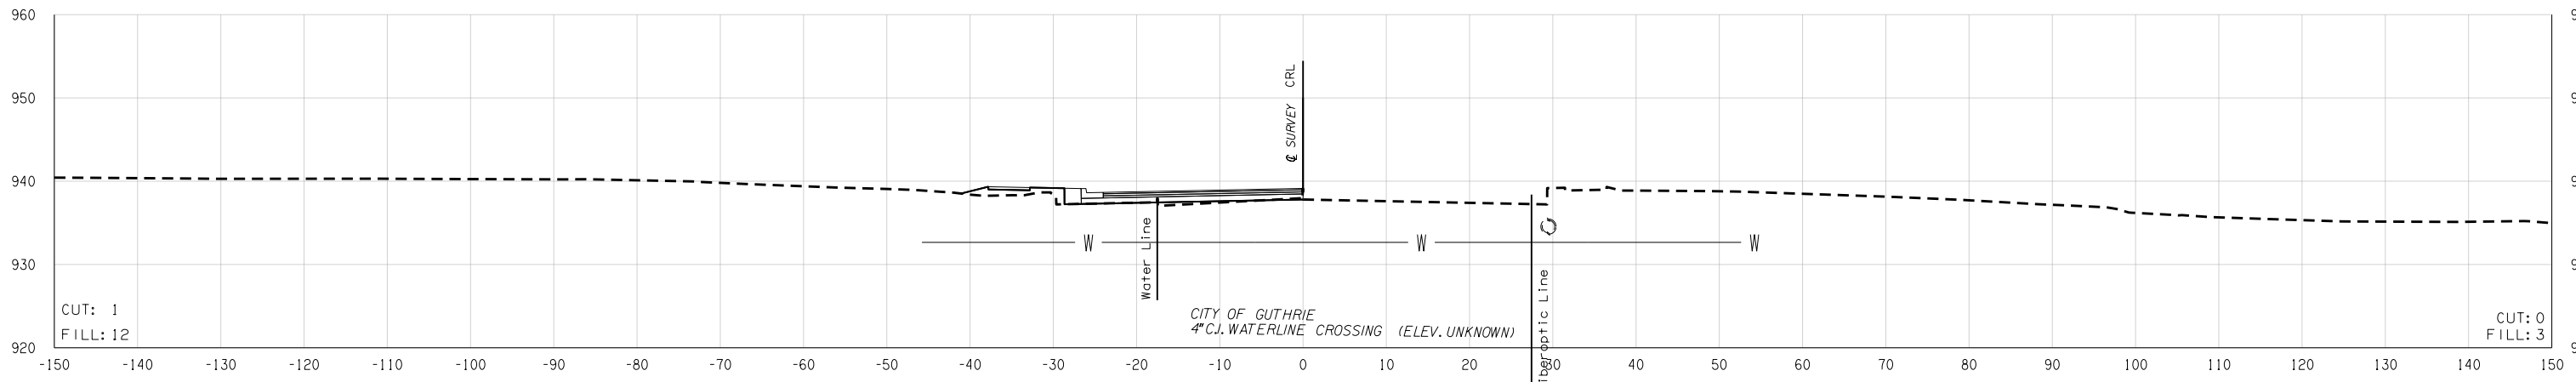

FG= 939.14
1522 + 09.00

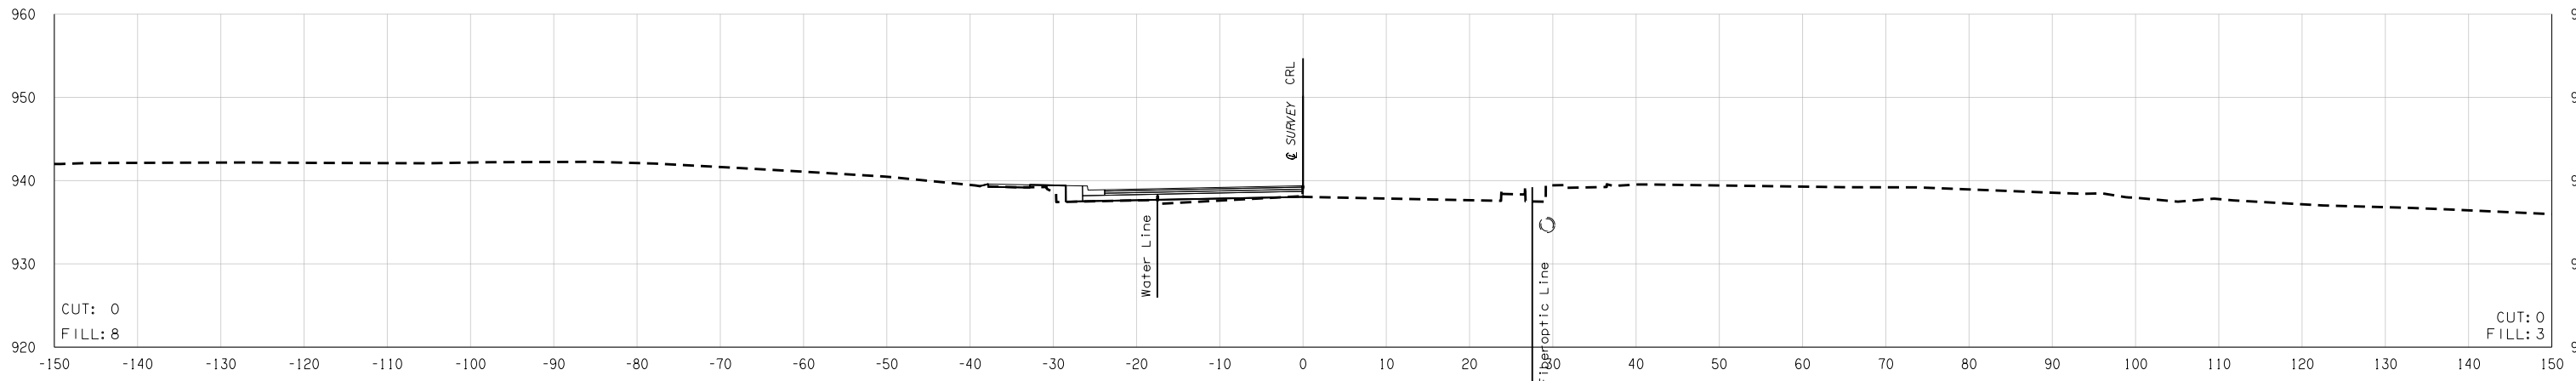

FG= 939.38
1522 + 00.00

08-19-16 Y:\Division 4\21860 (04) \Design\21860_XSECO1.dgn