



FED. ROAD DIST. NO.	STATE	JOB PIECE NO.	FISCAL YEAR	SHEET NO.	TOTAL SHEETS
6	OKLA.				

DESCRIPTION	REVISIONS	DATE

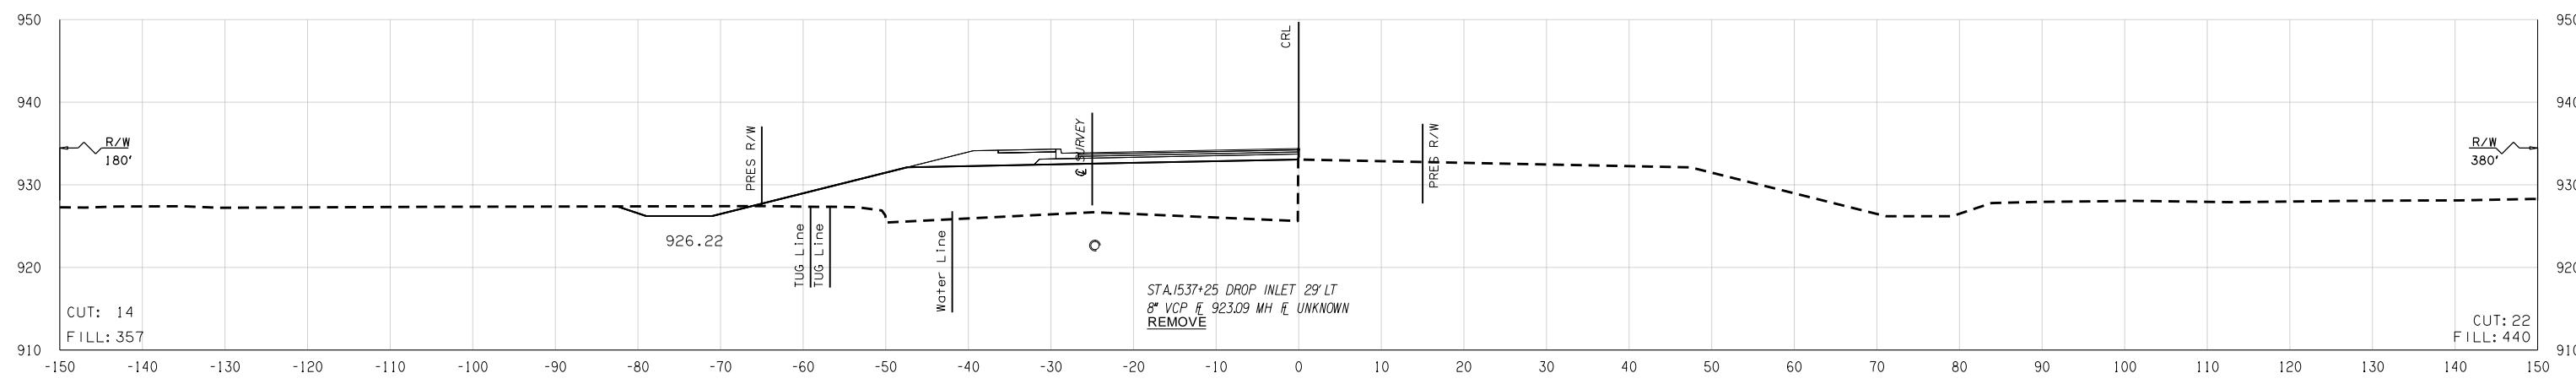

1537 + 00.00

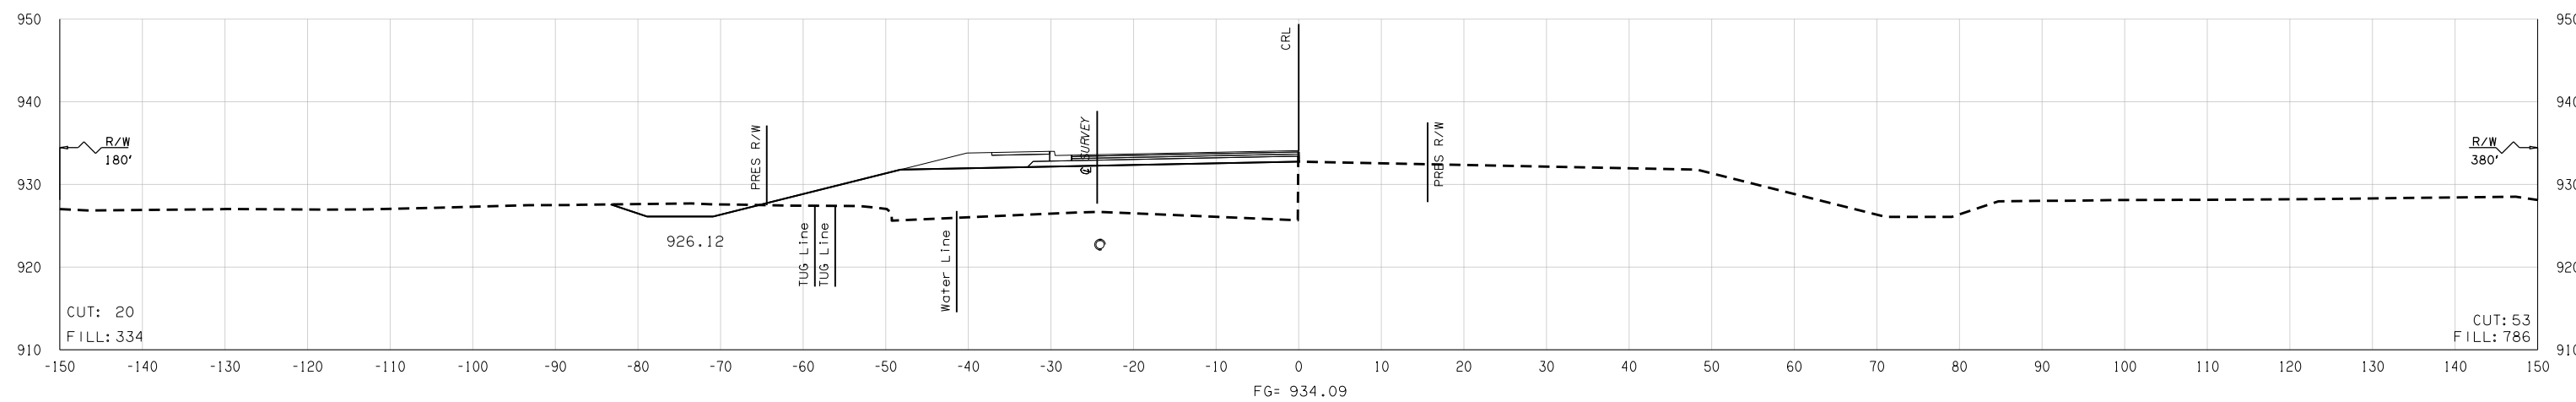

1536 + 65.62

Y:\Division 4\21860 (04) \Design\21860_XSECO1.dgn

08-19-16