



FED. ROAD DIST. NO.	STATE	JOB PIECE NO.	FISCAL YEAR	SHEET NO.	TOTAL SHEETS
6	OKLA.				


DESCRIPTION	REVISIONS	DATE

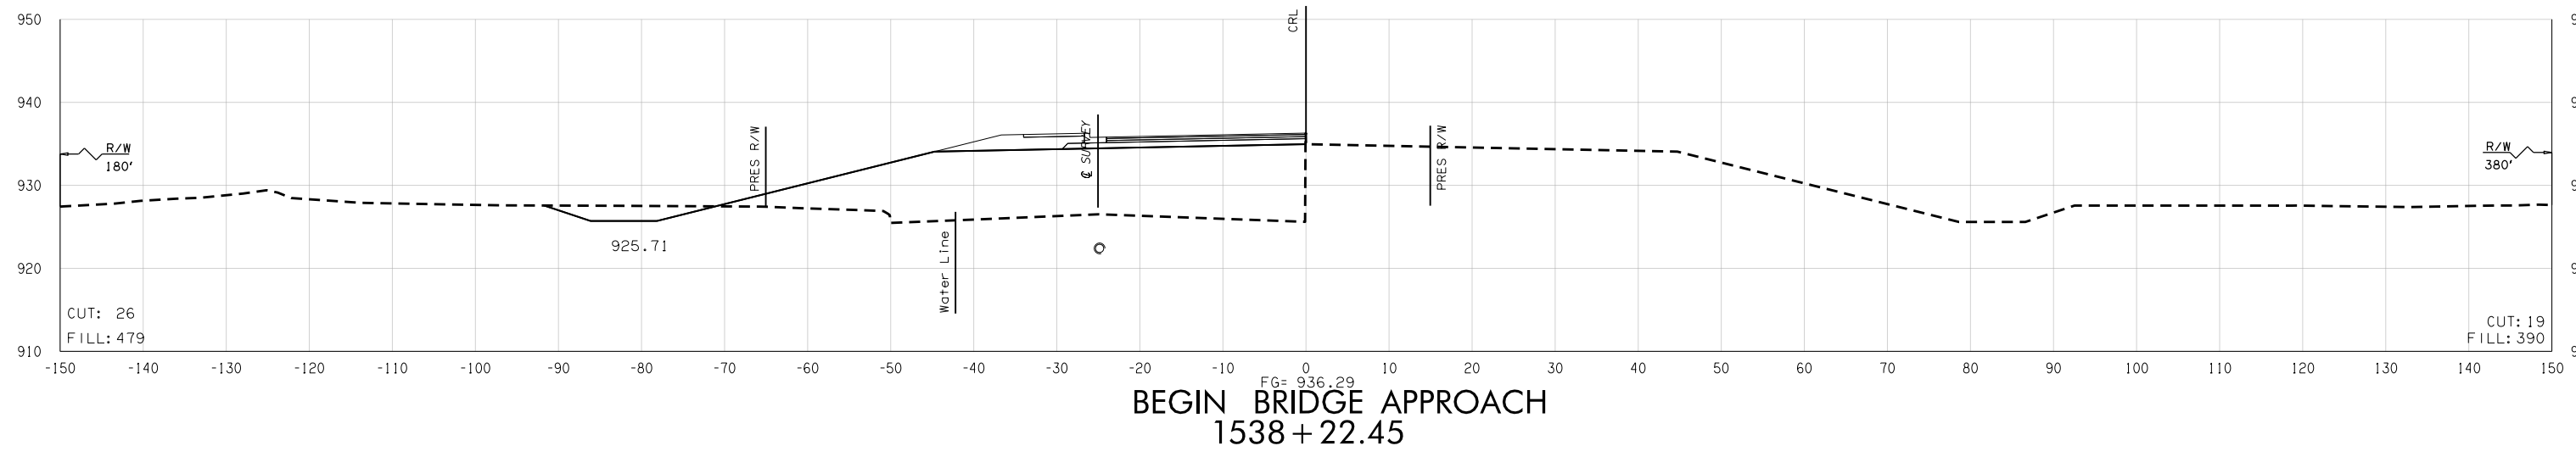

BEGIN BRIDGE APPROACH
1538 + 22.45

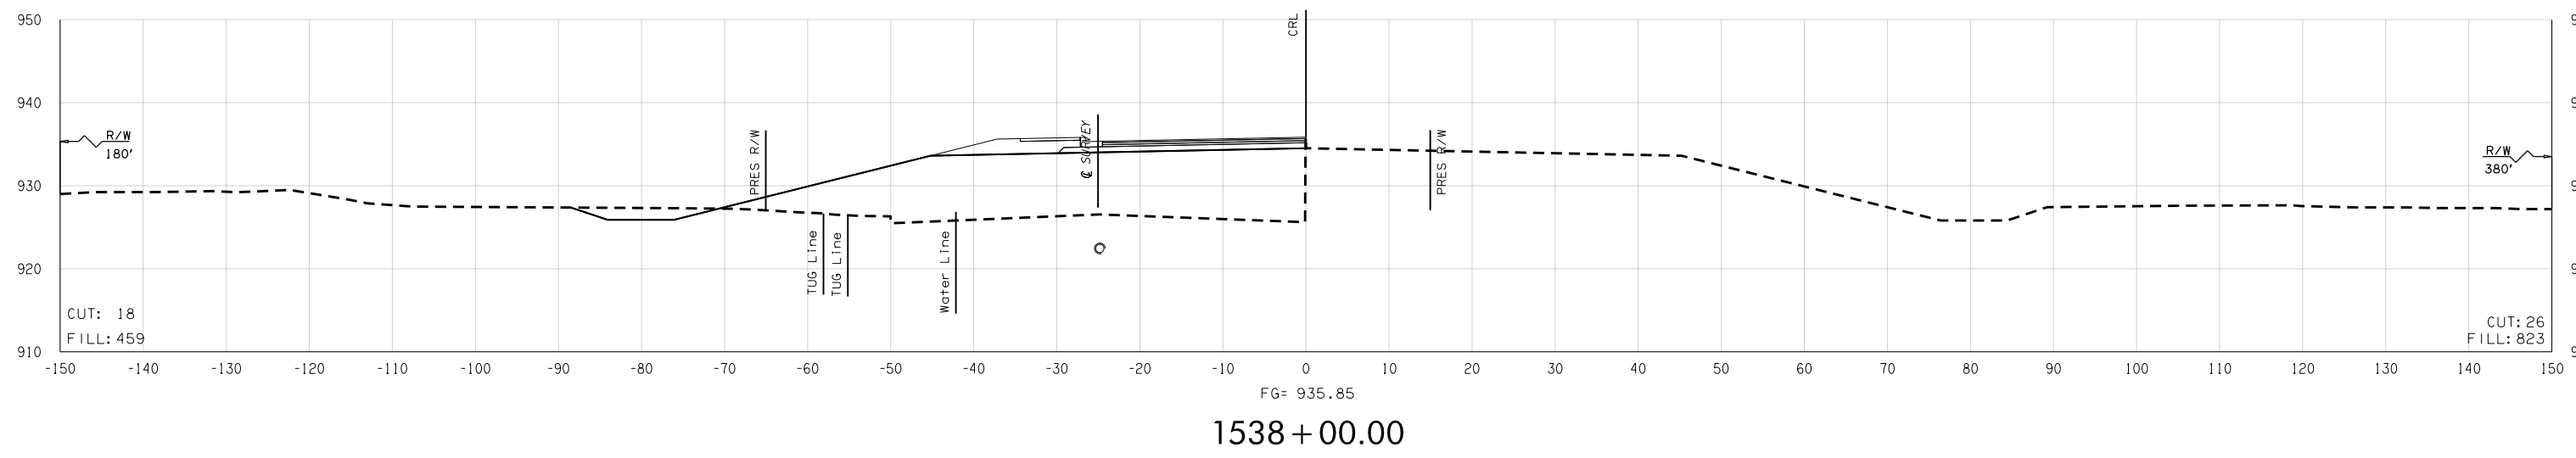

1538 + 00.00

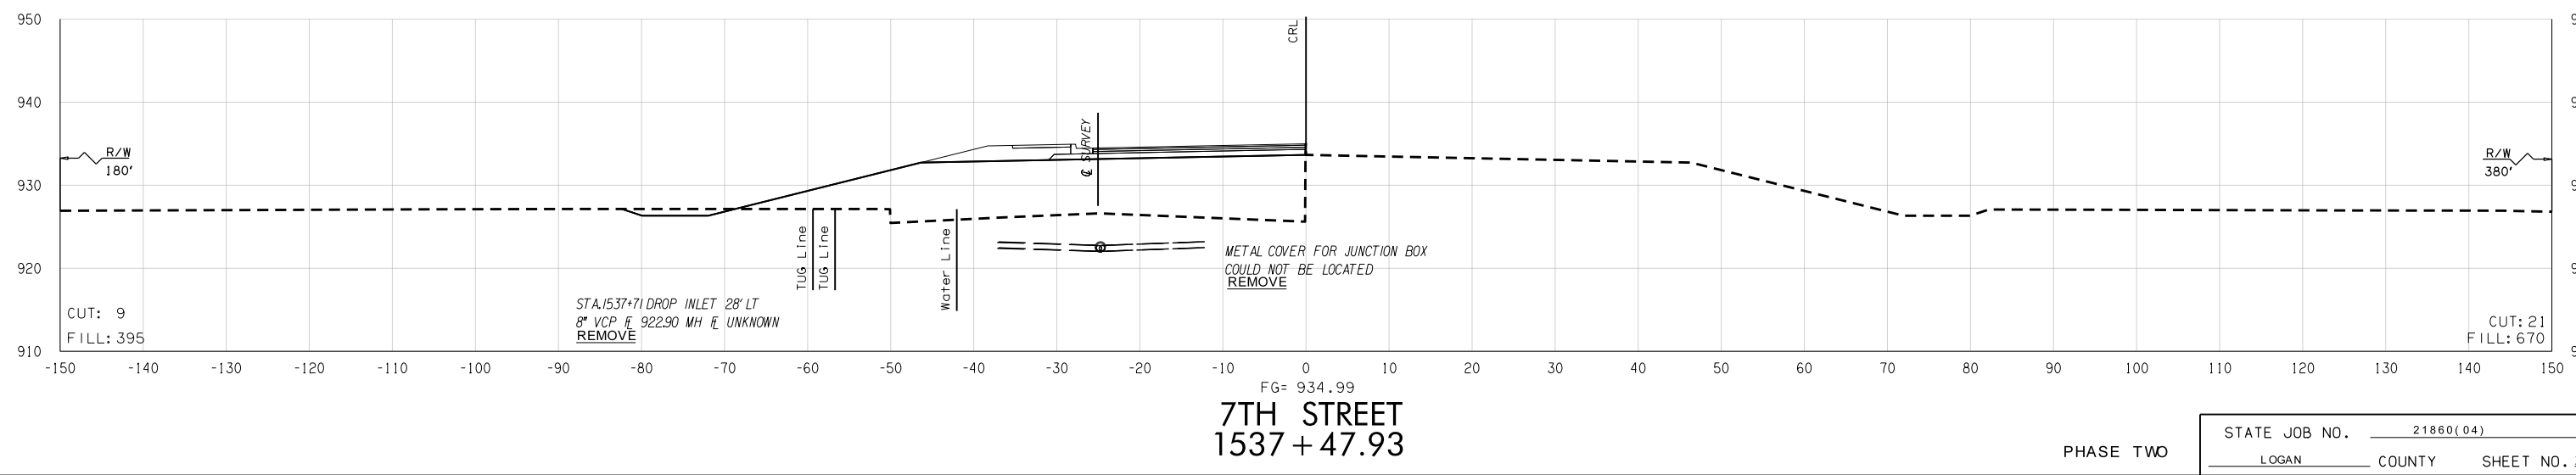

7TH STREET
1537 + 47.93

08-19-16 Y:\Division 4\21860 (04) \Design\21860_XSECO1.dgn