



| FED. ROAD DIST. NO. | STATE | JOB PIECE NO. | FISCAL YEAR | SHEET NO. | TOTAL SHEETS |
|---------------------|-------|---------------|-------------|-----------|--------------|
| 6 | OKLA. | | | | |


| DESCRIPTION | REVISIONS | DATE |
|-------------|-----------|------|
| | | |

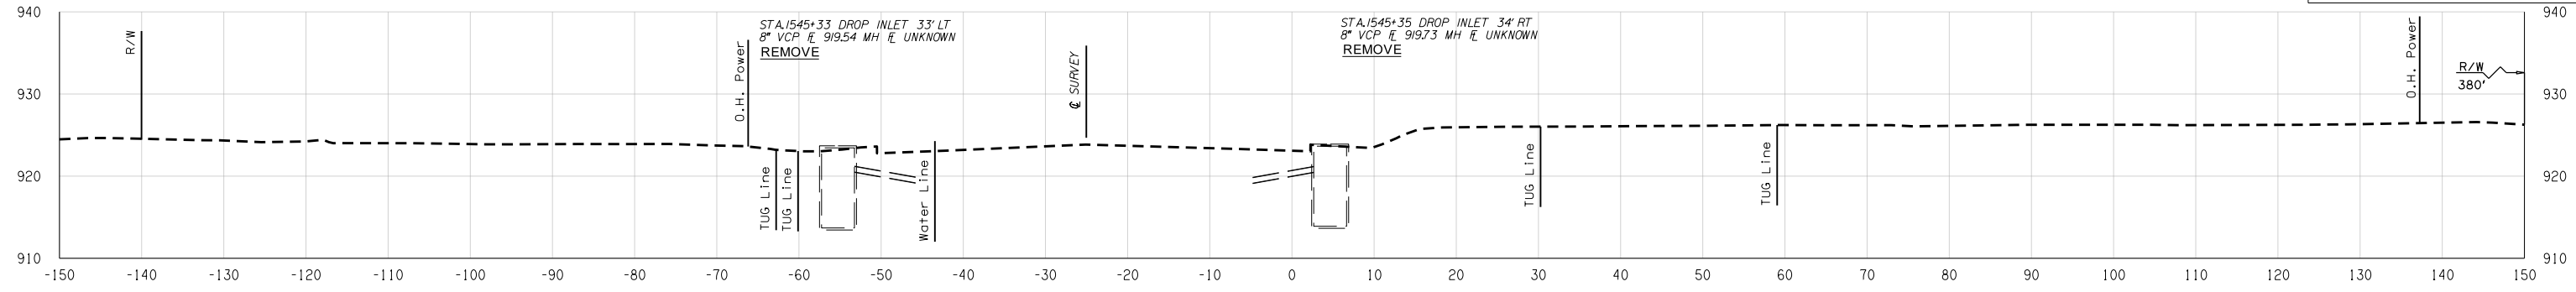

1545 + 33.00

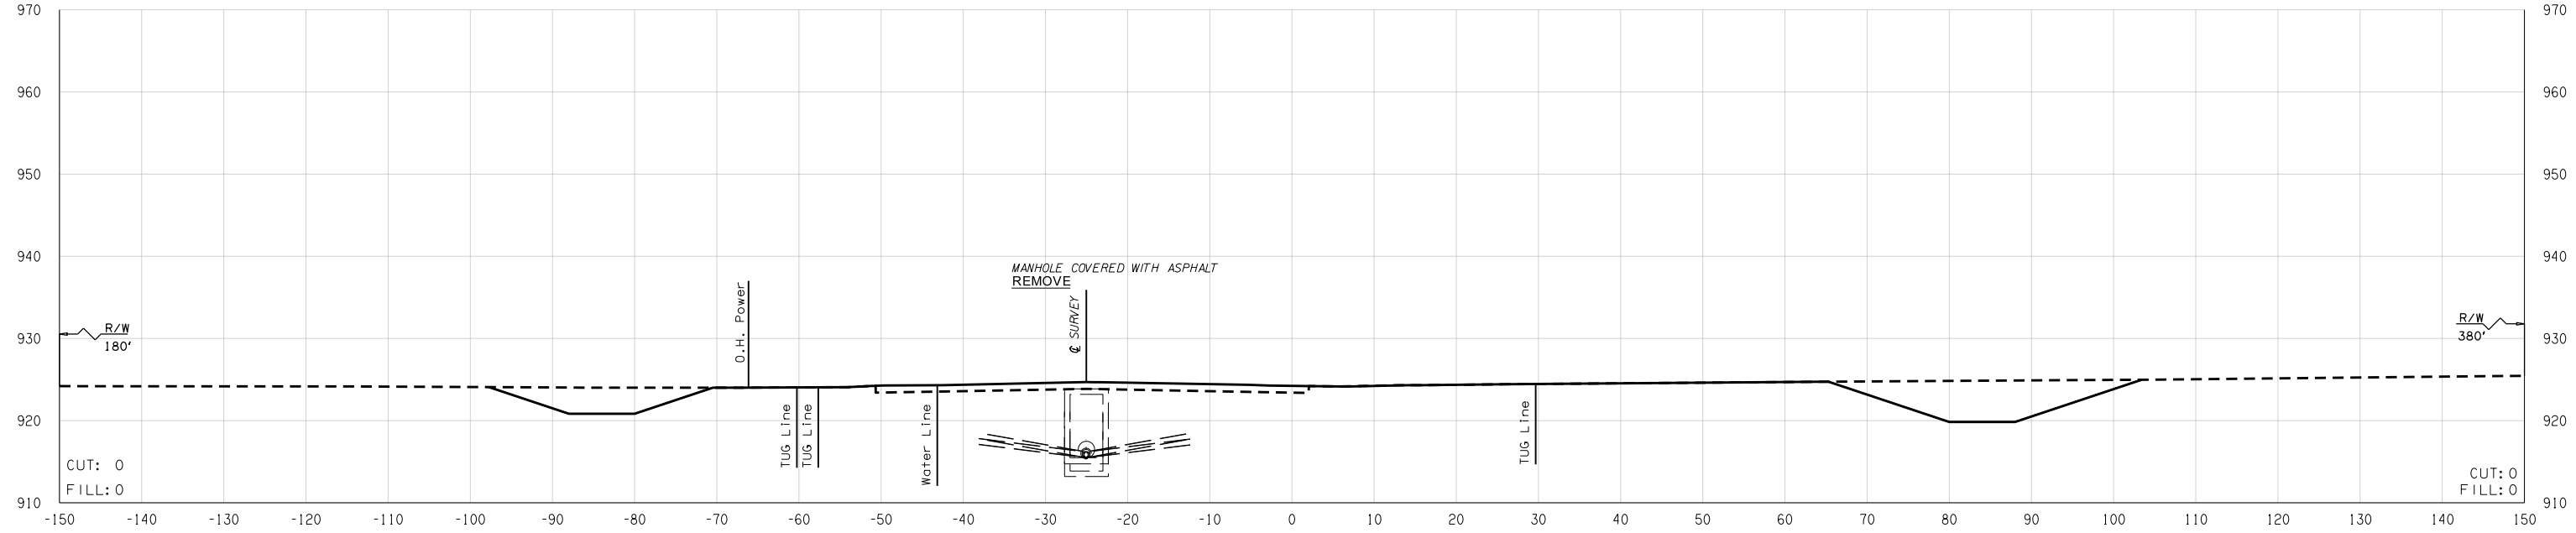

5TH STREET
1545 + 07.86

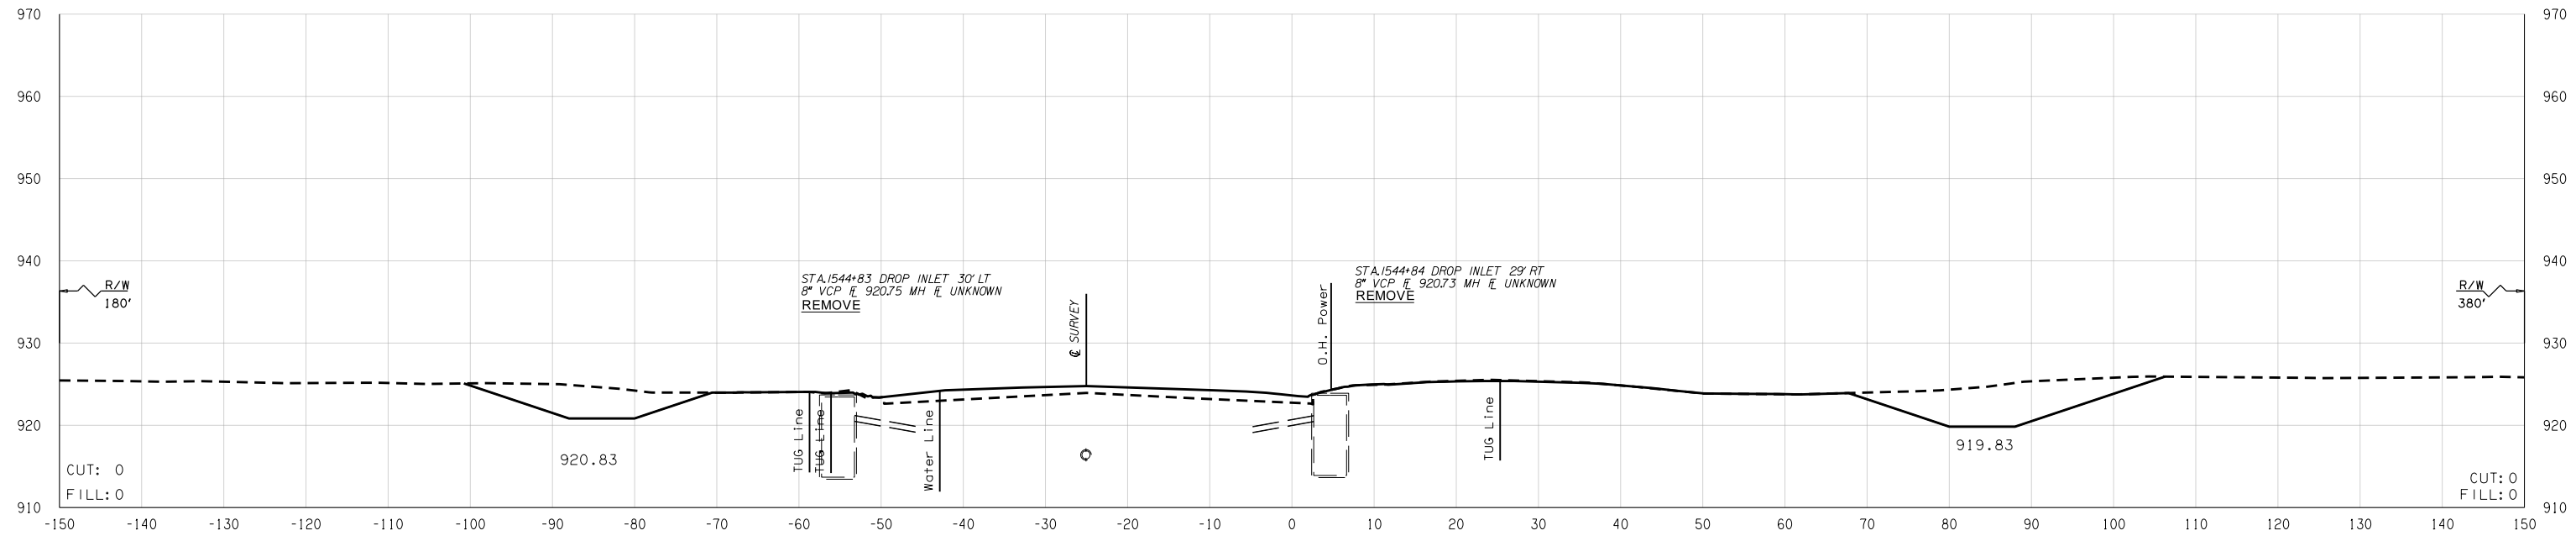

1544 + 81.33

08-19-16 Y:\Division 4\21860 (04) \Design\21860_XSECO1.dgn