



FED. ROAD DIST. NO.	STATE	JOB PIECE NO.	FISCAL YEAR	SHEET NO.	TOTAL SHEETS
6	OKLA.				

DESCRIPTION	REVISIONS	DATE

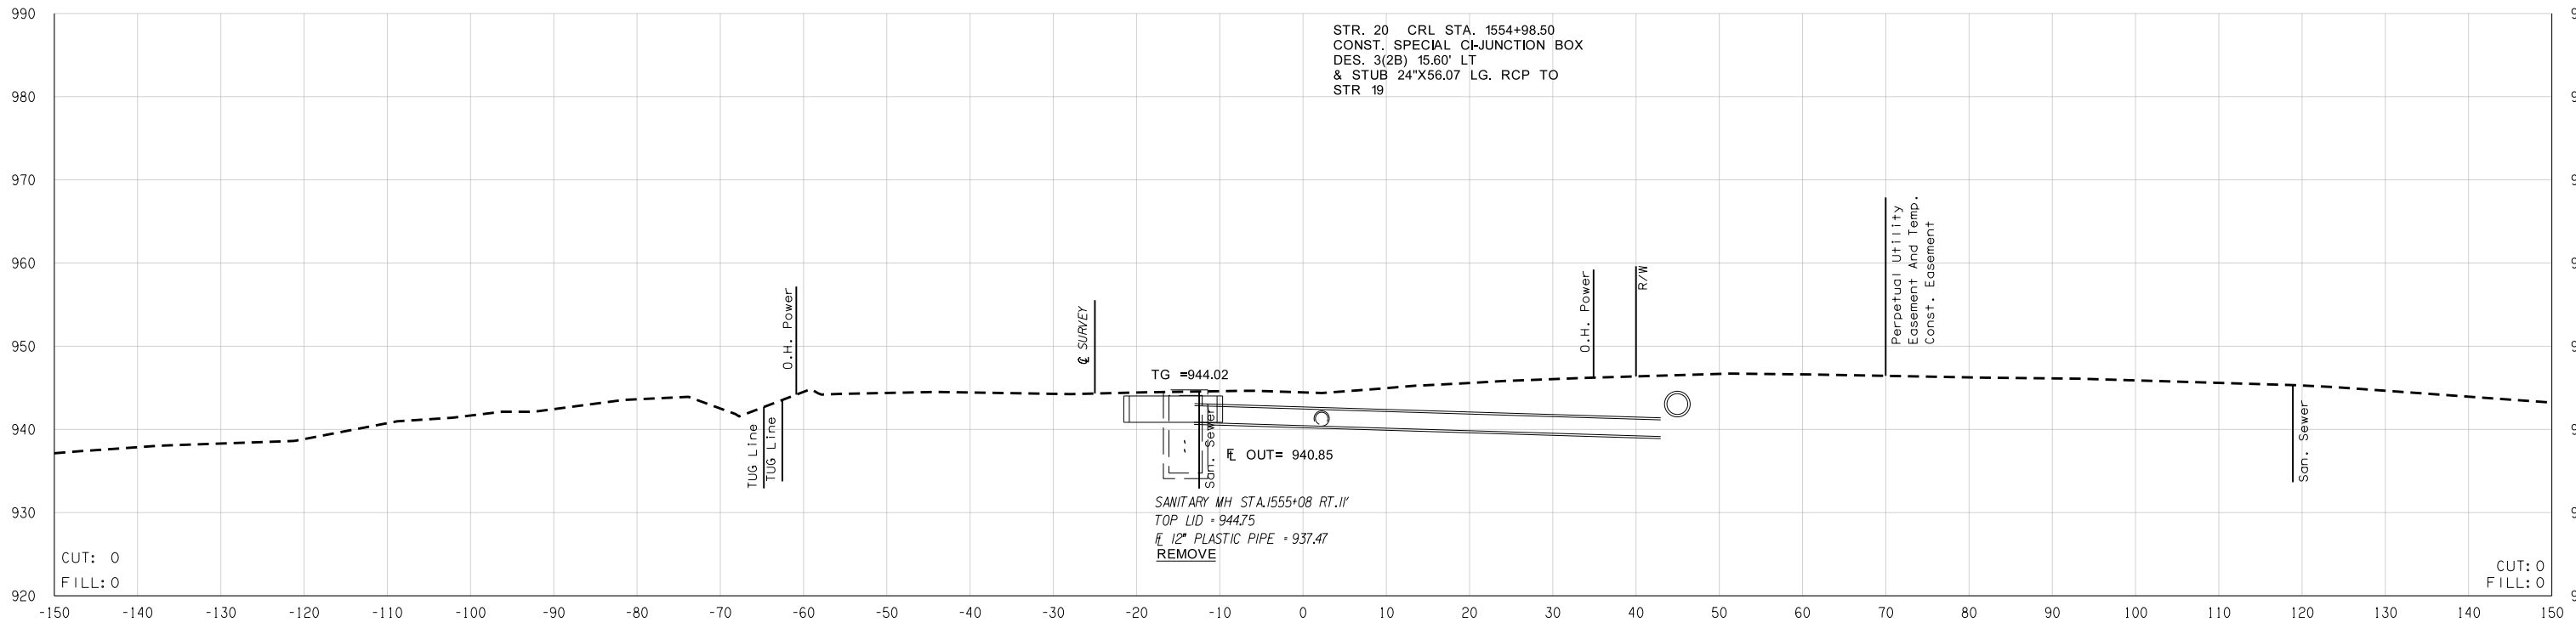

1555 + 05.05

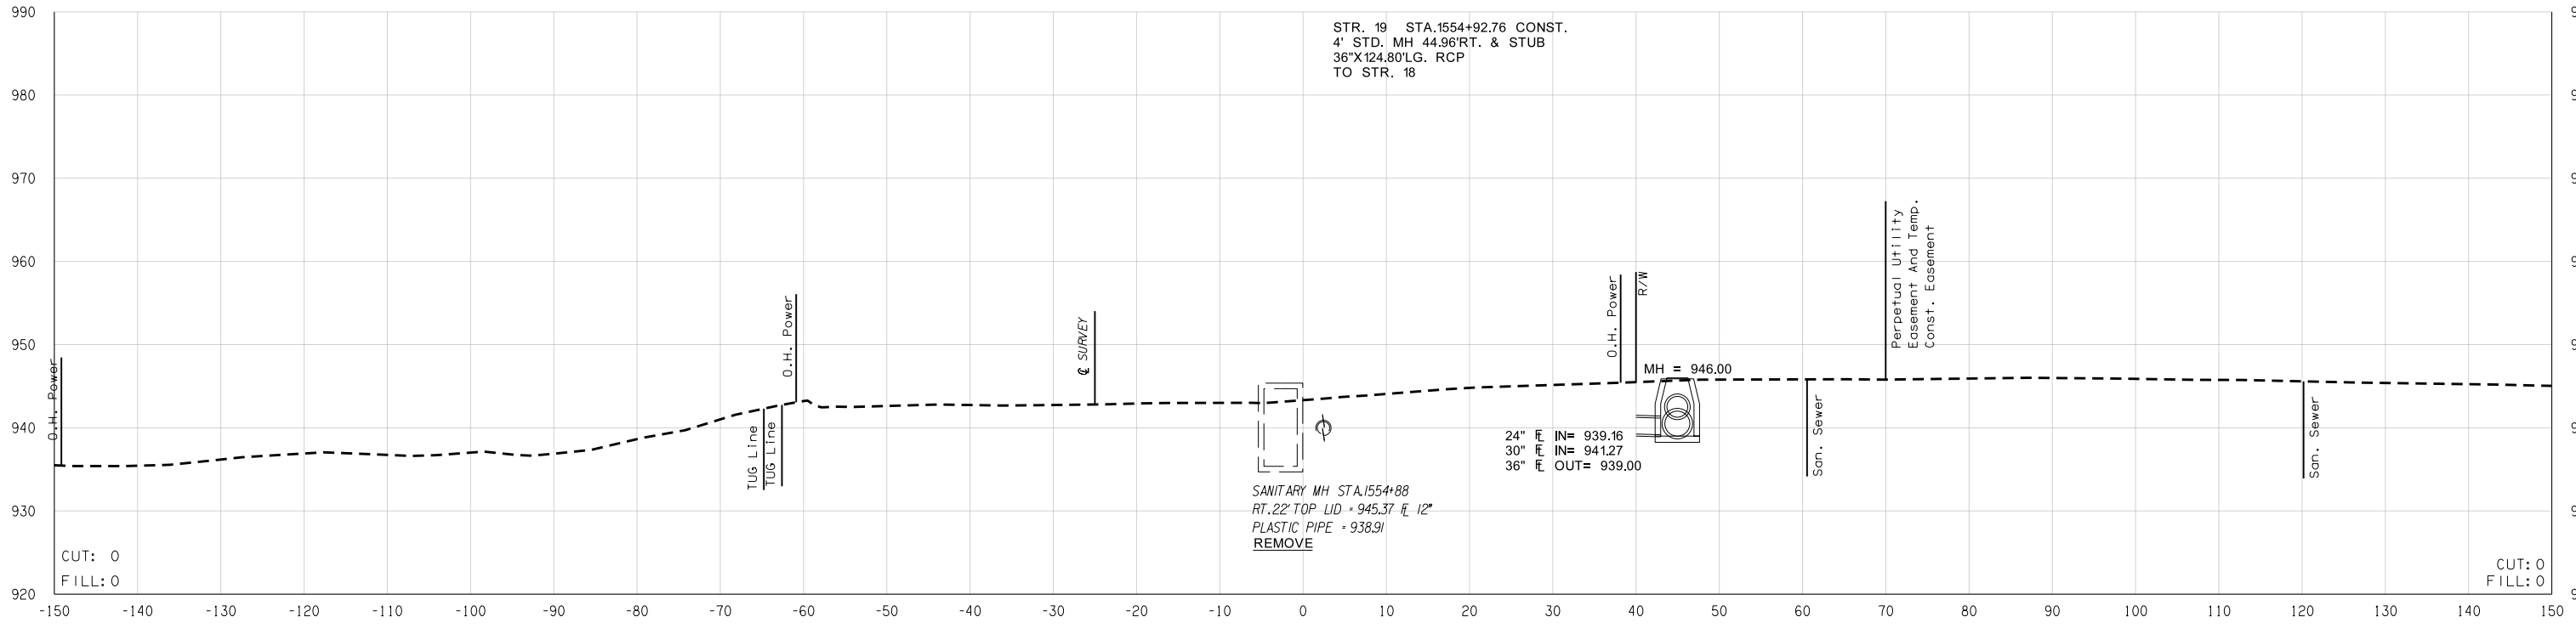

1554 + 87.00

08-19-16 Y:\Division 4\21860 (04) \Design\21860_XSECO1.dgn