


FED. ROAD DIST. NO.	STATE	JOB PIECE NO.	FISCAL YEAR	SHEET NO.	TOTAL SHEETS
6	OKLA.				

DESCRIPTION	REVISIONS	DATE

Y:\Division 4\21860 (04) \Design\21860_XSECO1.dgn

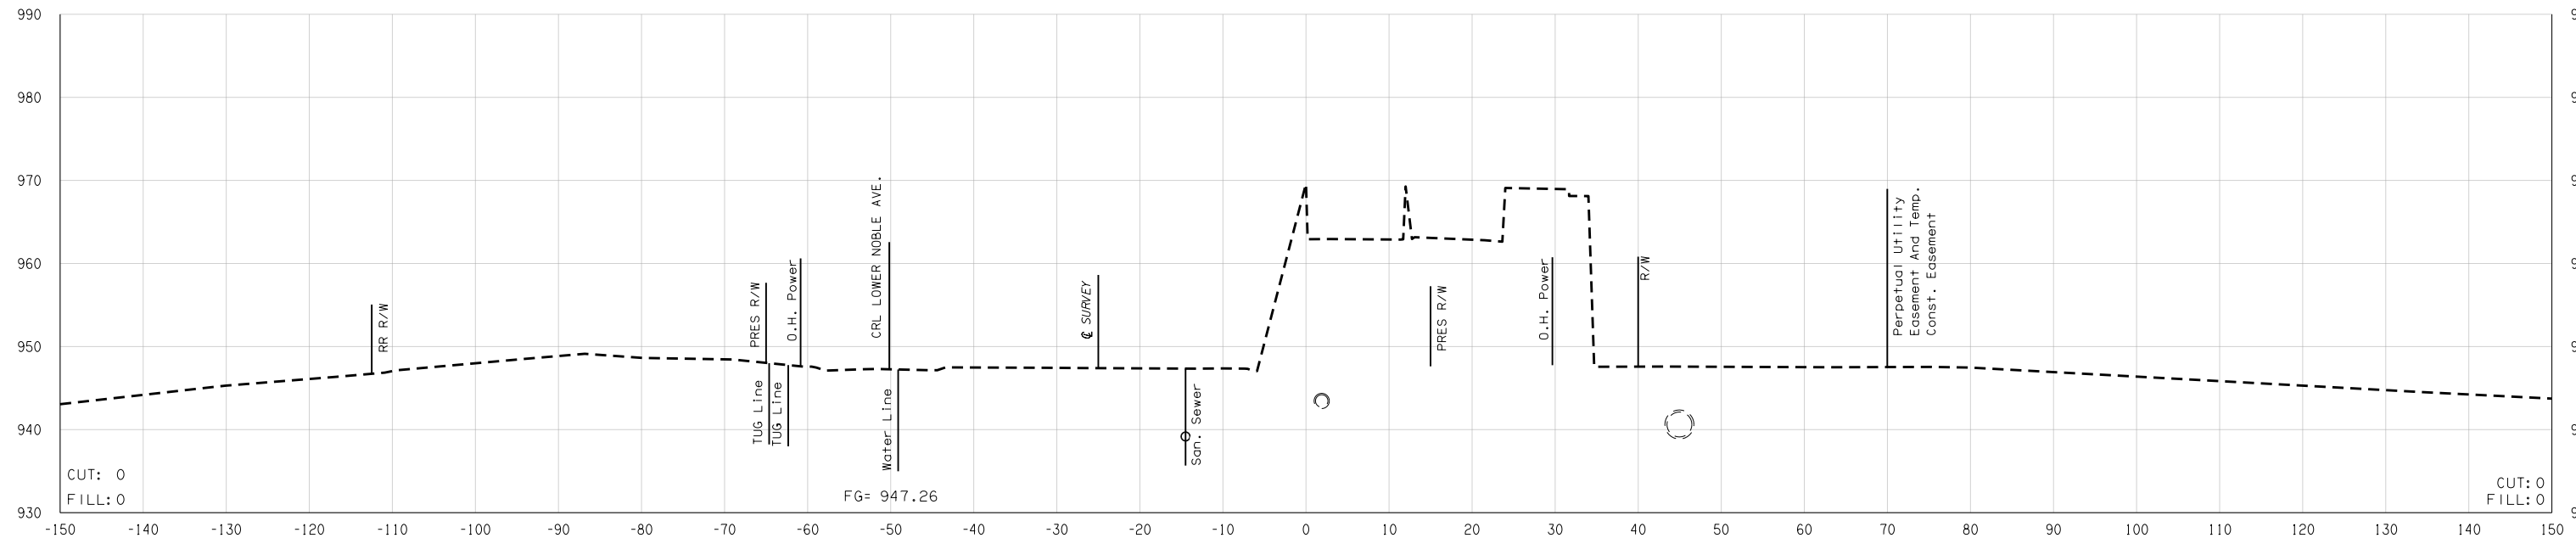

END BRIDGE
1555 + 34.11

PHASE TWO

STATE JOB NO.	21860(04)
LOGAN COUNTY	SHEET NO. X053