



| | | | | | |
|---------------------|-------|---------------|-------------|-----------|--------------|
| FED. ROAD DIST. NO. | STATE | JOB PIECE NO. | FISCAL YEAR | SHEET NO. | TOTAL SHEETS |
| 6 | OKLA. | | | | |

| | | |
|-------------|-----------|------|
| DESCRIPTION | REVISIONS | DATE |
| | | |

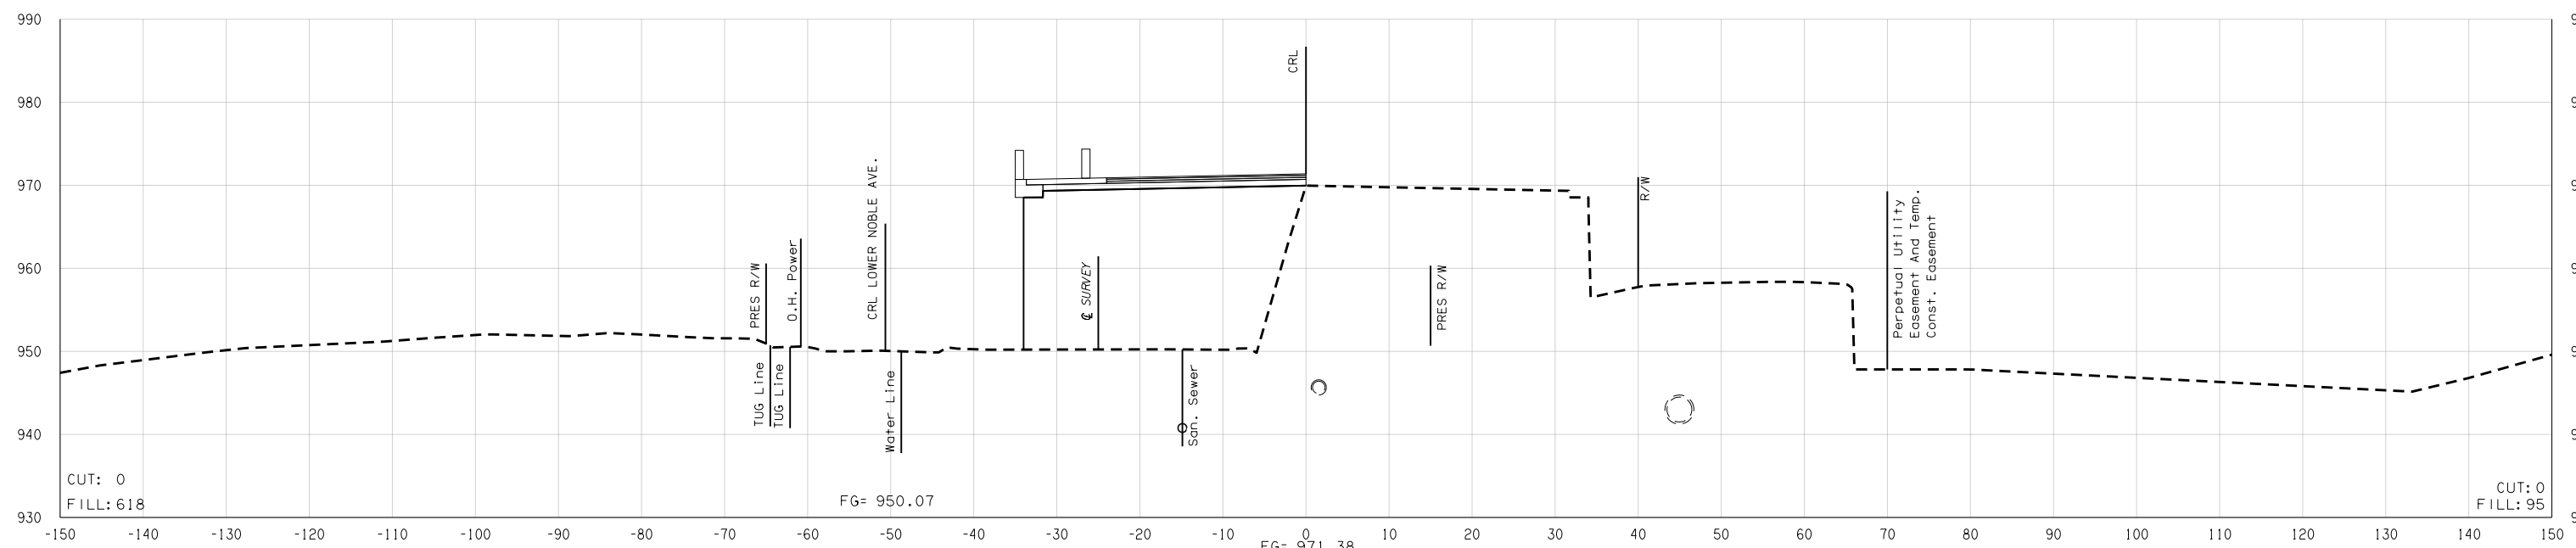

END BRIDGE APPROACH
1555 + 64.11

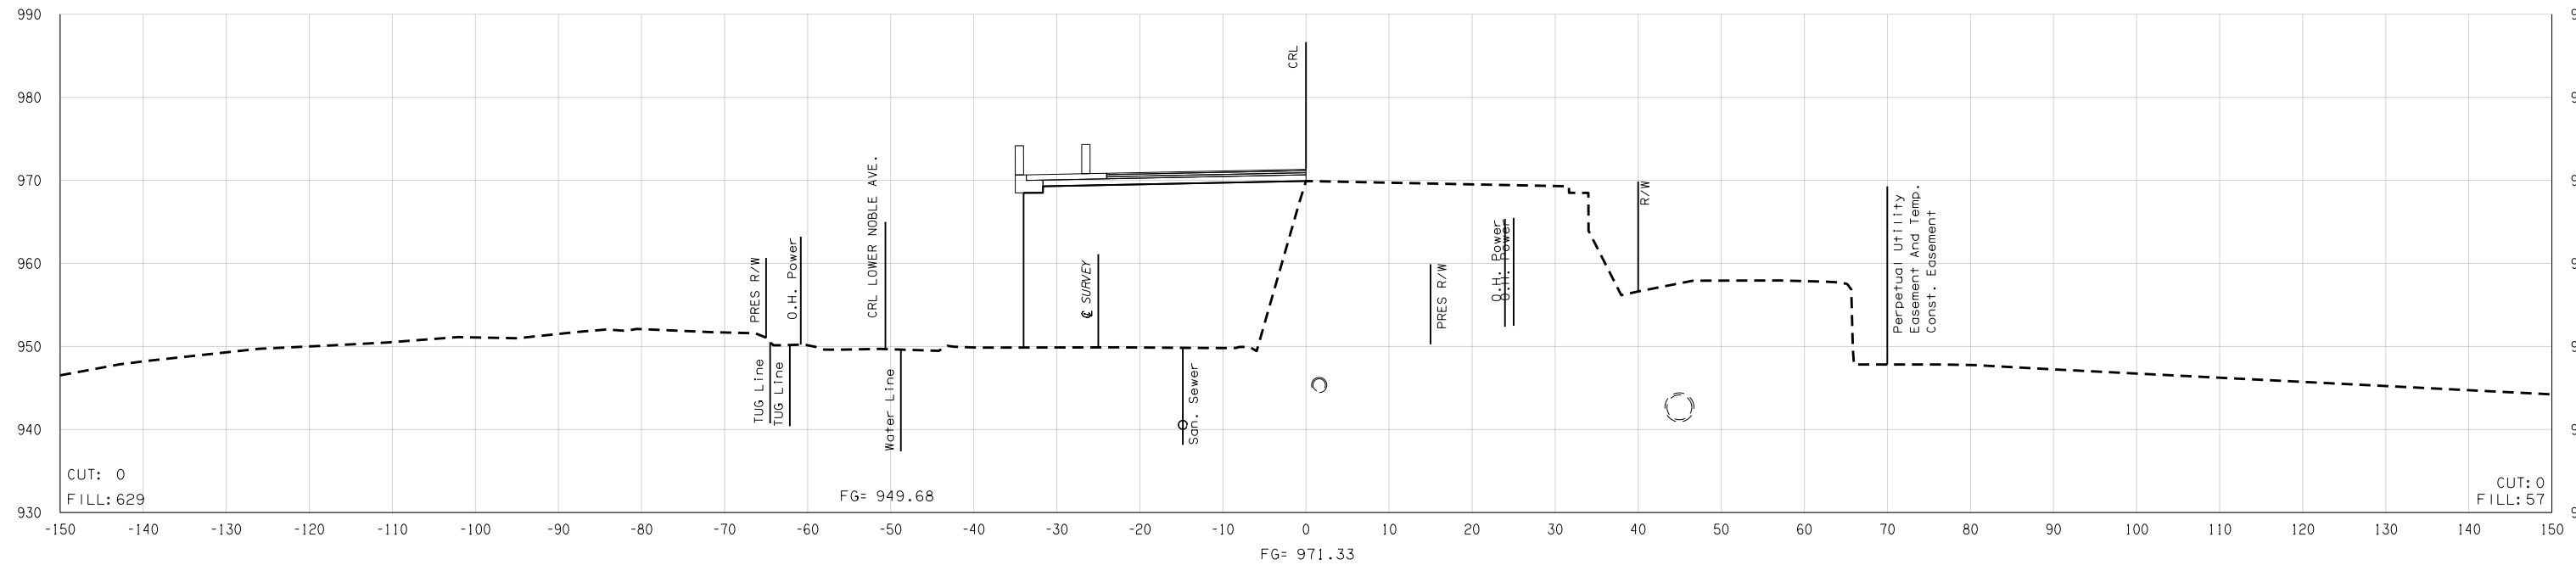

1555 + 60.00

08-19-16 Y:\Division 4\21860 (04) \Design\21860_XSECO1.dgn