



FED. ROAD DIST. NO.	STATE	JOB PIECE NO.	FISCAL YEAR	SHEET NO.	TOTAL SHEETS
6	OKLA.				

DESCRIPTION	REVISIONS	DATE

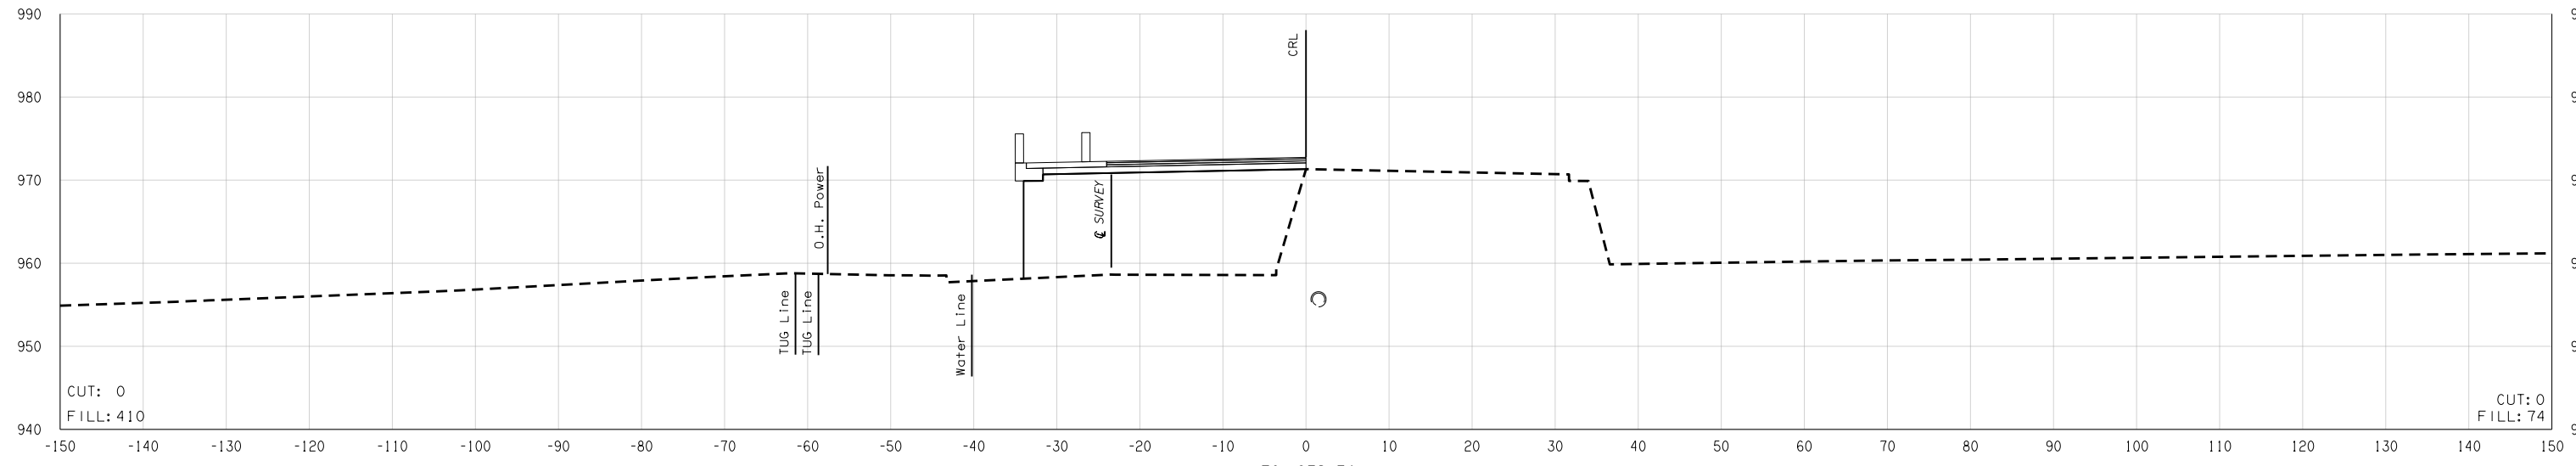

1557 + 00.00

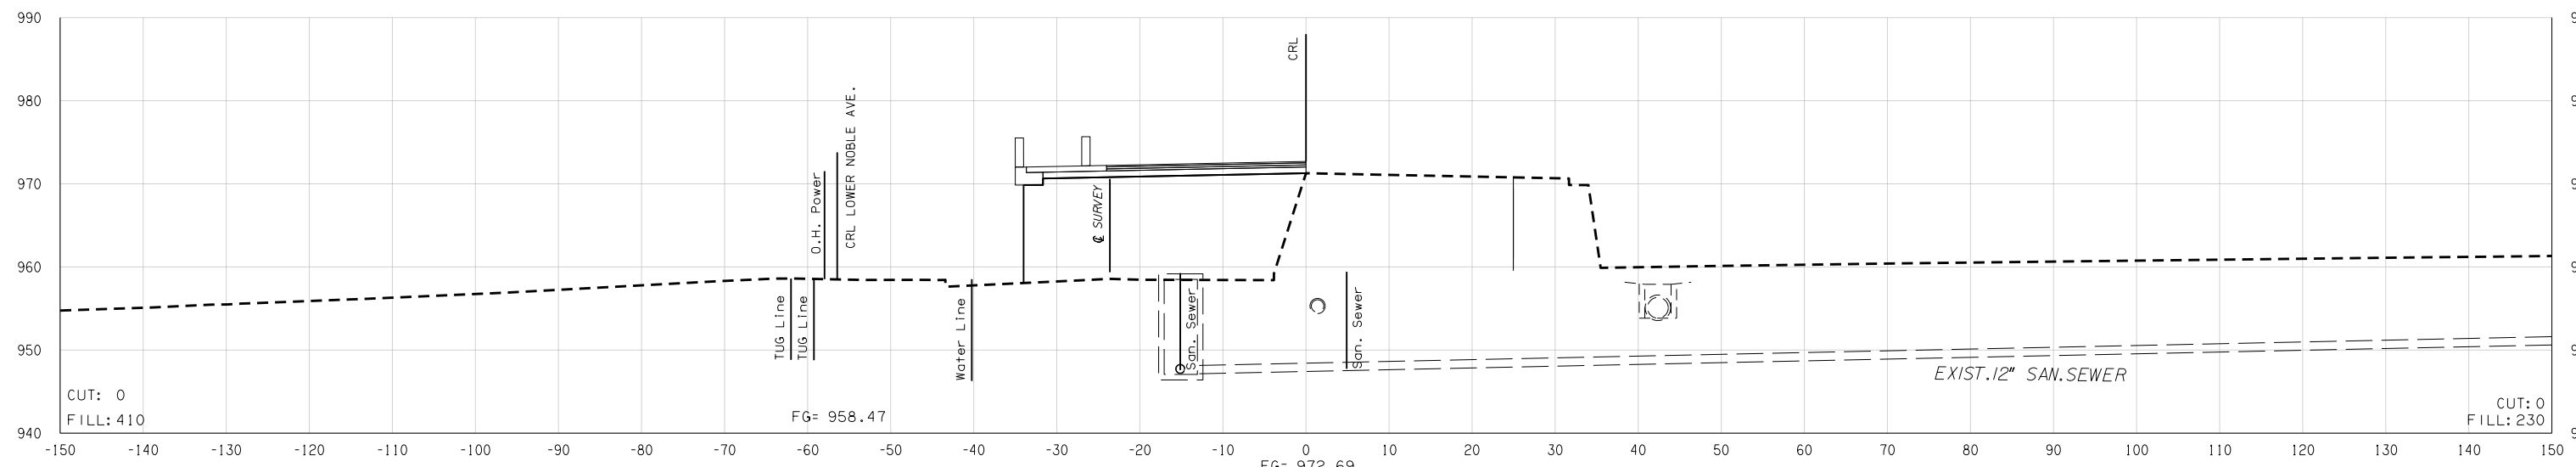

2ND STREET  
1556 + 95.14

08-19-16 Y:\Division 4\21860 (04) \Design\21860\_XSECO1.dgn