



FED. ROAD DIST. NO.	STATE	JOB PIECE NO.	FISCAL YEAR	SHEET NO.	TOTAL SHEETS
6	OKLA.				
DESCRIPTION		REVISIONS		DATE	

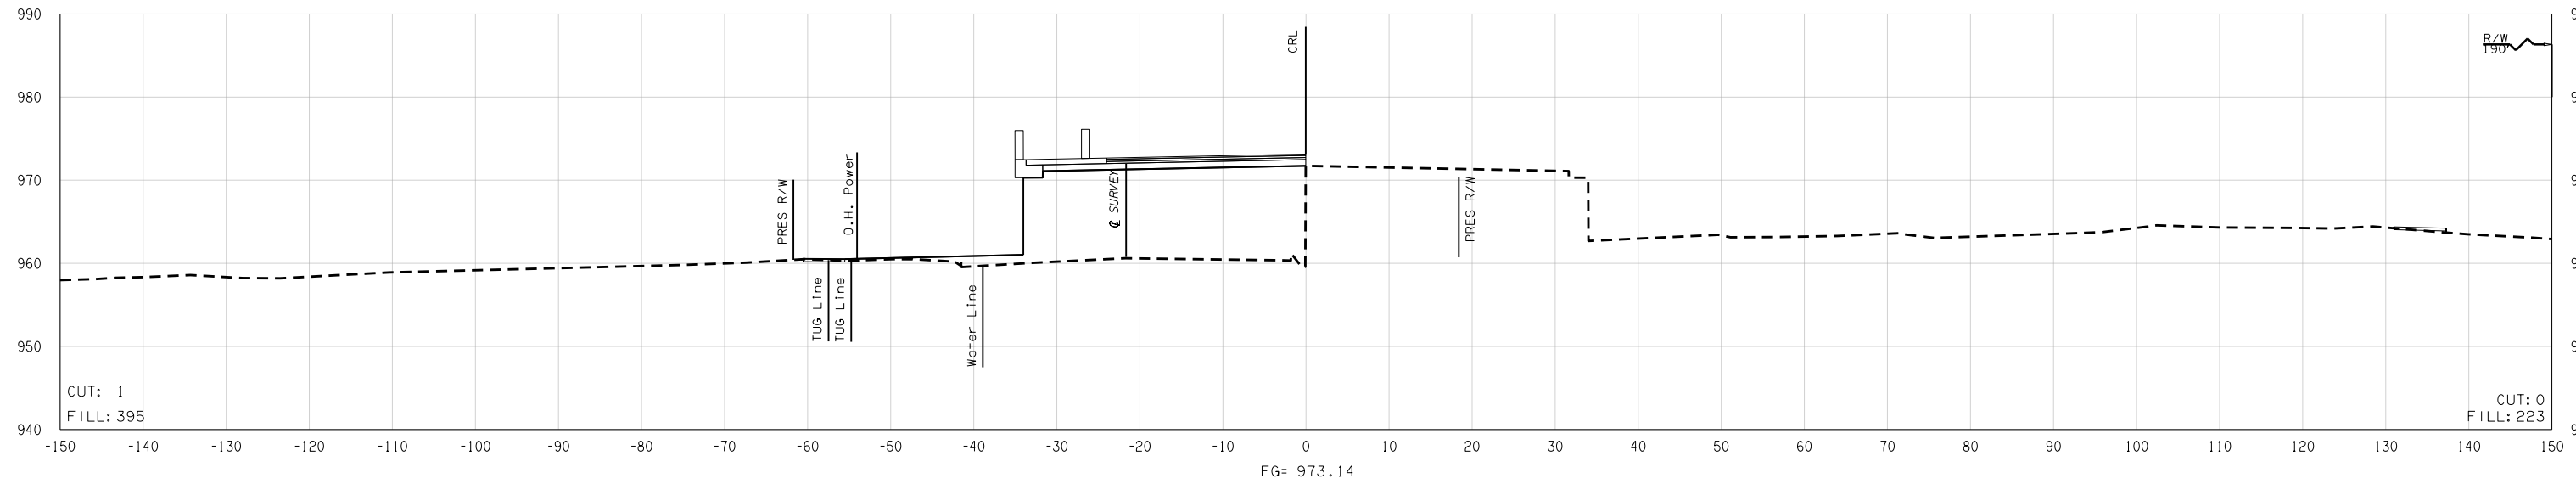

1557 + 40.00

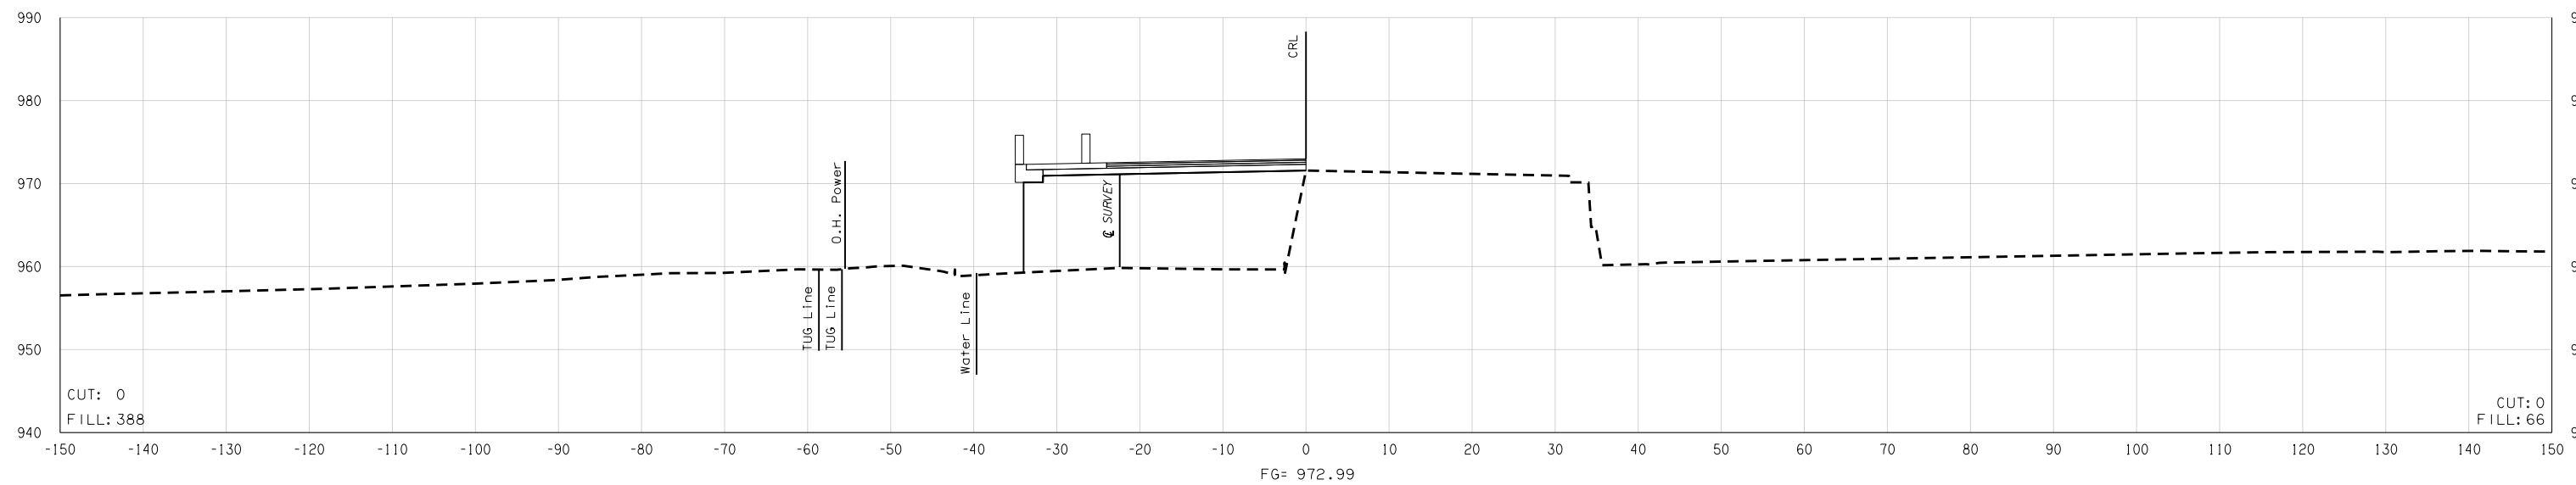

1557 + 24.59

08-19-16 Y:\Division 4\21860 (04) \Design\21860_XSECO1.dgn