



FED. ROAD DIST. NO.	STATE	JOB PIECE NO.	FISCAL YEAR	SHEET NO.	TOTAL SHEETS
6	OKLA.				


DESCRIPTION	REVISIONS	DATE

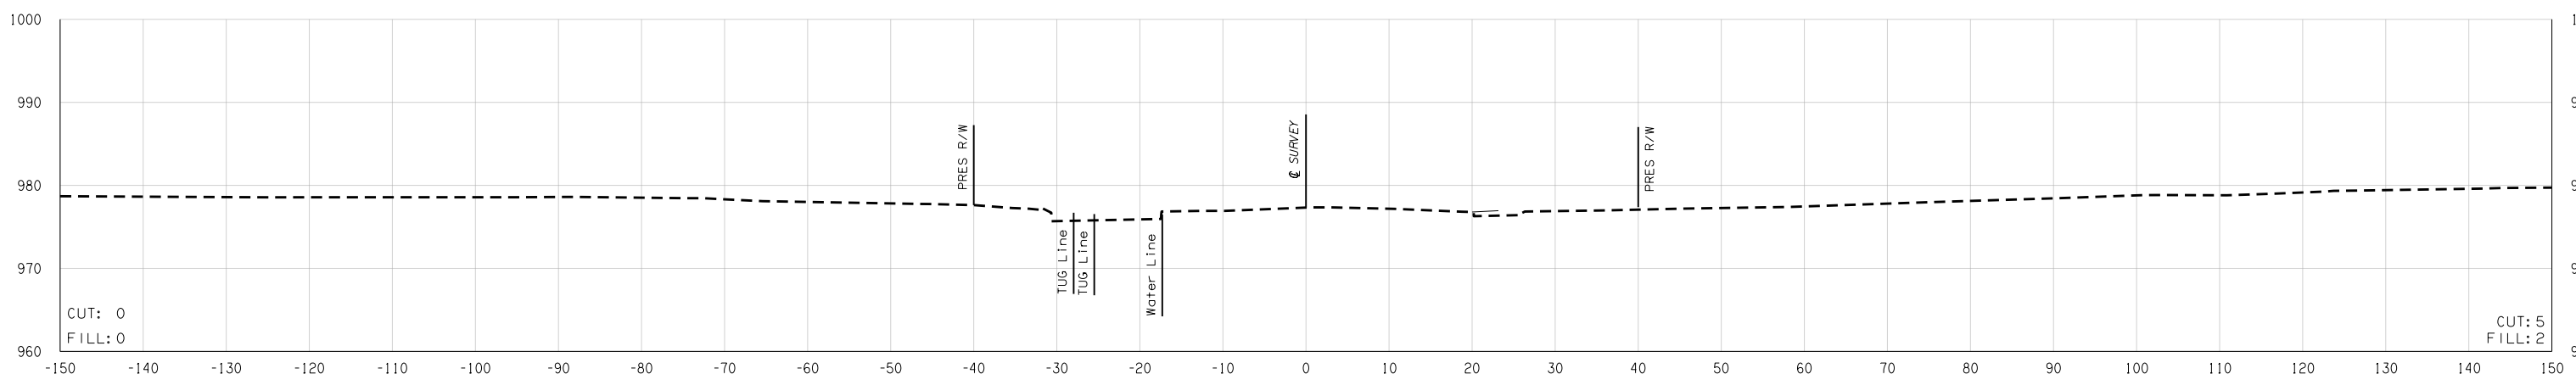

1561 + 57.54

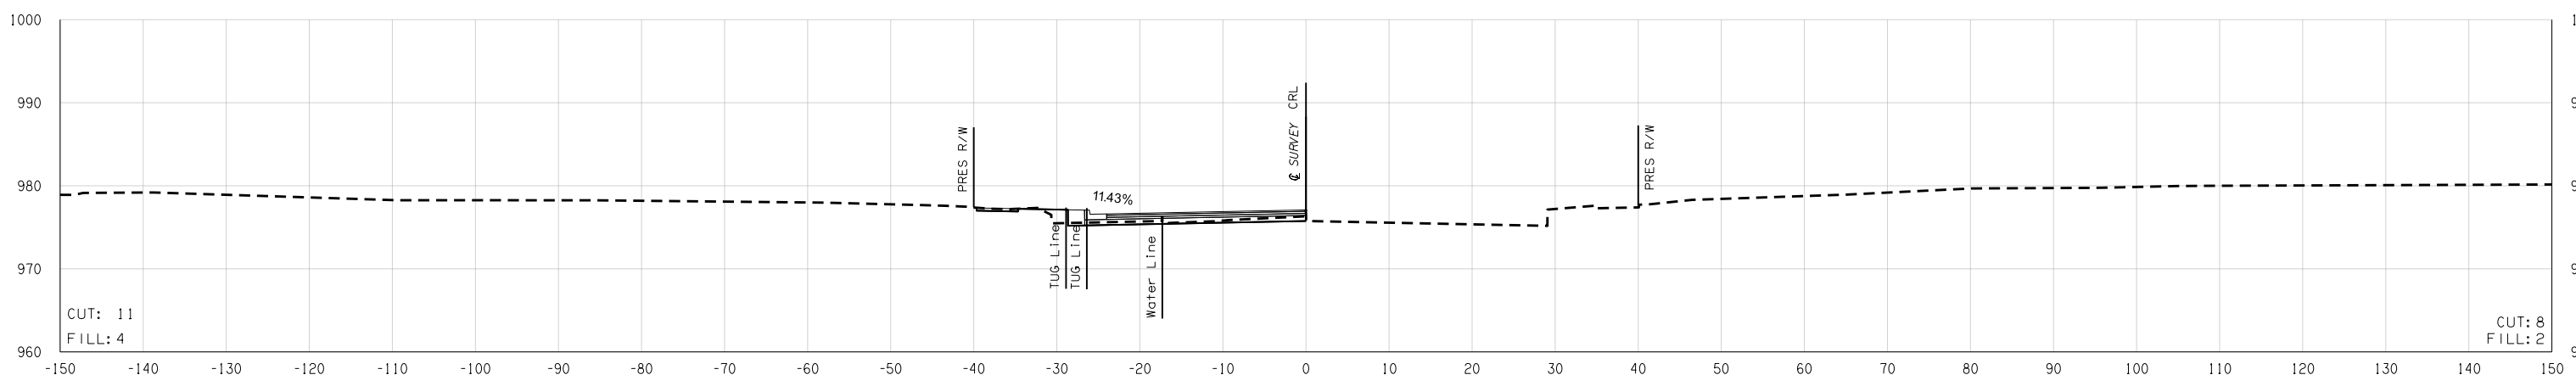

FG= 977.09
END PROJECT & BEGIN INCID. CONST.
 1561 + 35.00

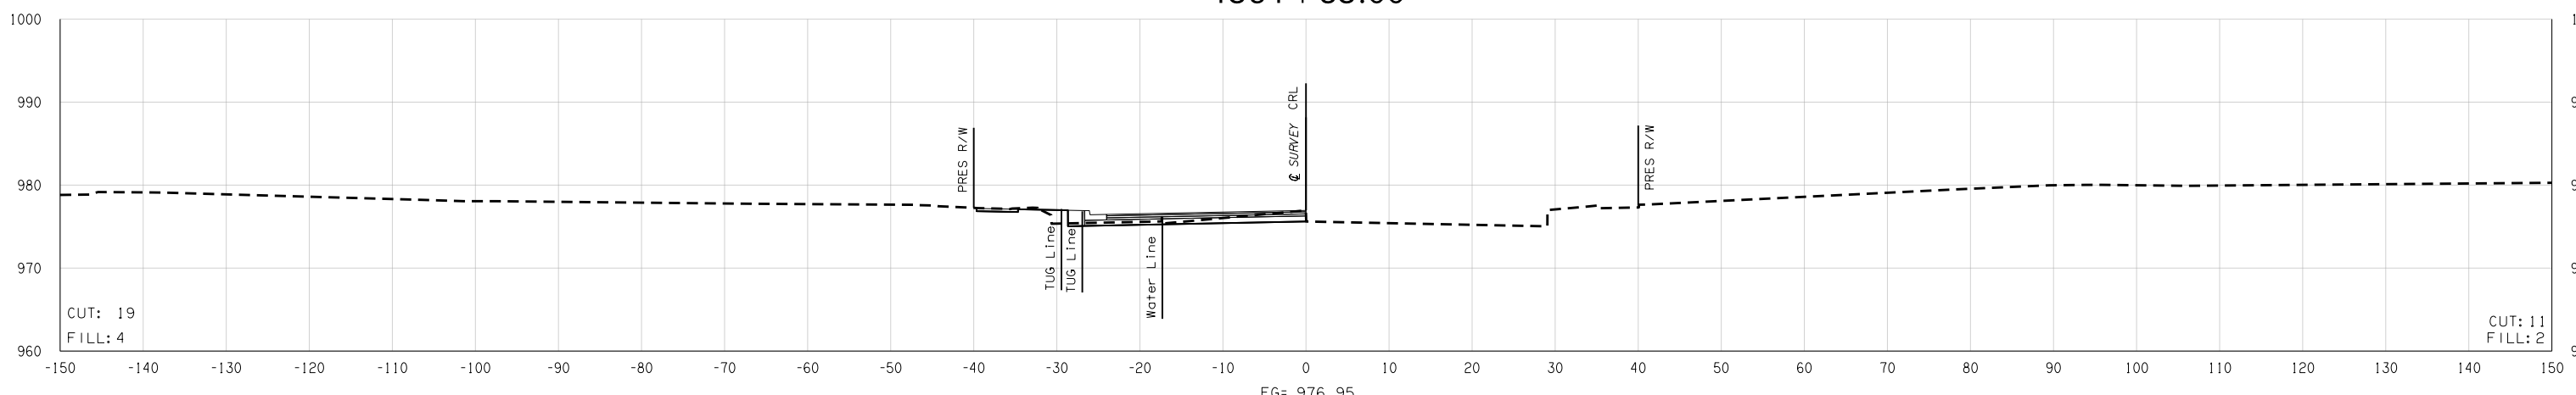

1561 + 20.00

08-19-16 Y:\Division 4\21860 (04) \Design\21860_XSECO1.dgn