



FED. ROAD DIST. NO.	STATE	JOB PIECE NO.	FISCAL YEAR	SHEET NO.	TOTAL SHEETS
6	OKLA.				

DESCRIPTION	REVISIONS	DATE


FOR PROPOSED R/W  
SEE MAINLINE CROSS  
SECTIONS

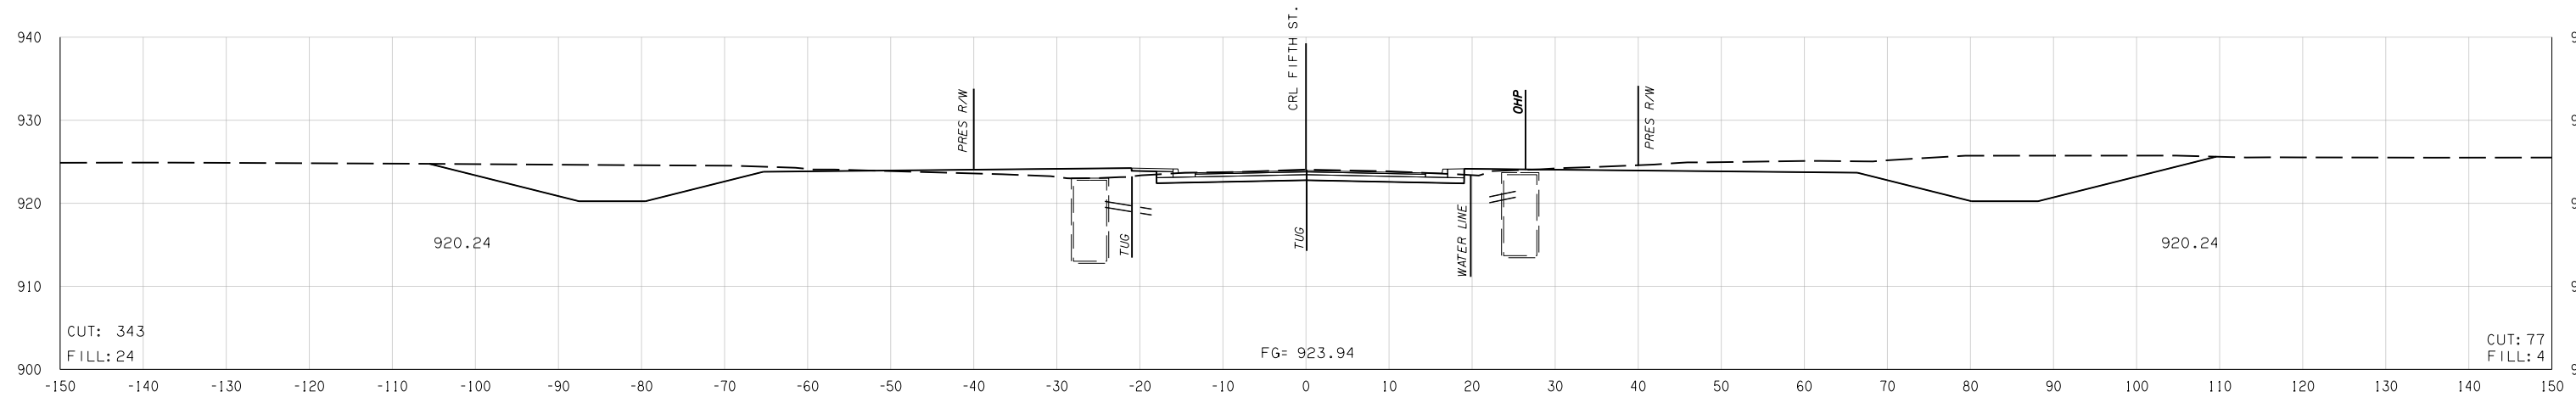

1 + 44.70

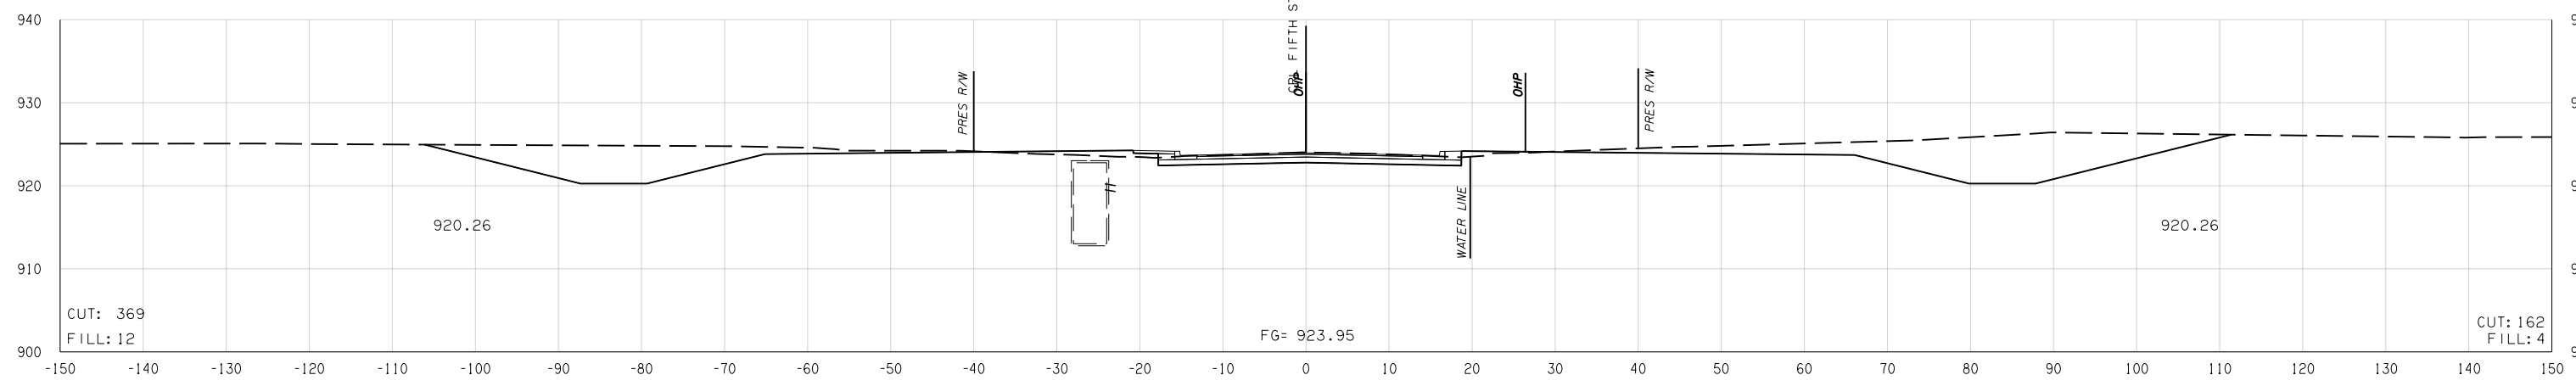

1 + 38.86

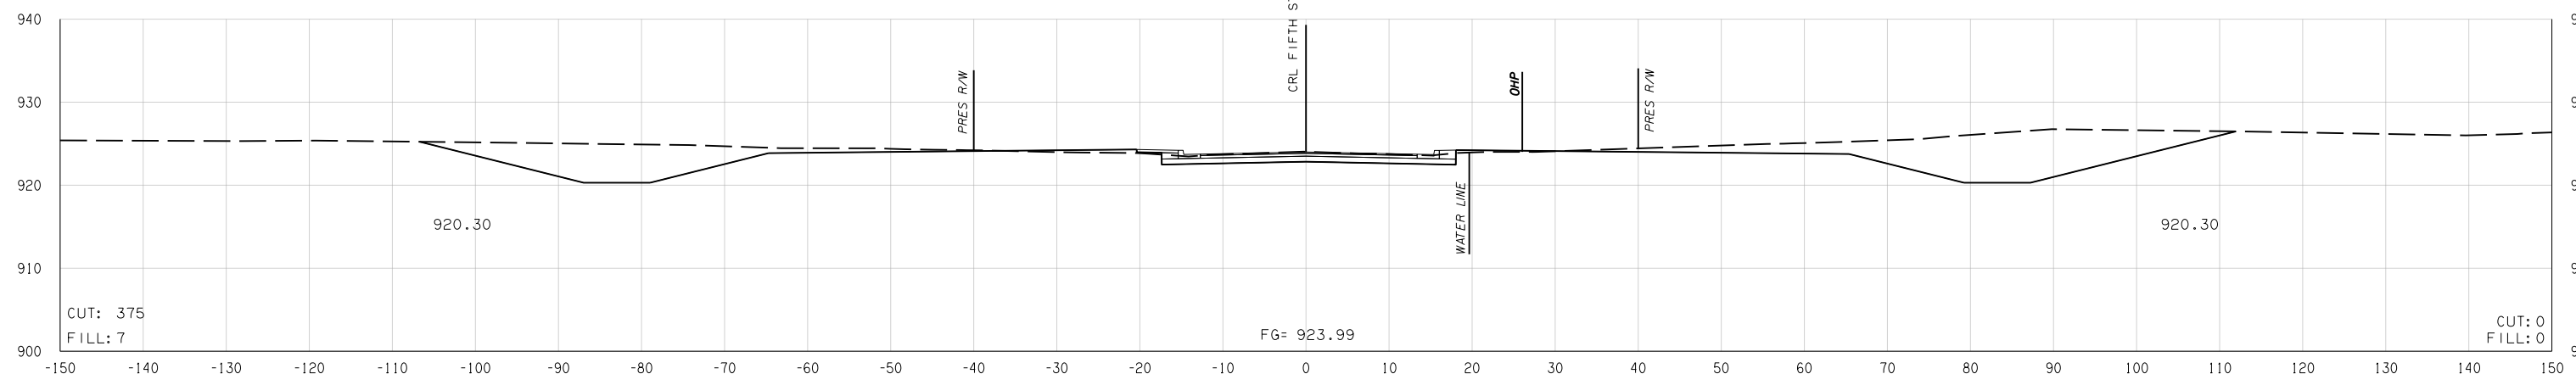

BEGIN FIFTH STREET CONST.  
1 + 27.12

08-19-16 Y:\Division 4\21860 (04) \Design\21860\_XSEC\_5TH\_ST.dgn