



FED. ROAD DIST. NO.	STATE	JOB PIECE NO.	FISCAL YEAR	SHEET NO.	TOTAL SHEETS
6	OKLA.				

DESCRIPTION	REVISIONS	DATE


FOR PROPOSED R/W
SEE MAINLINE CROSS
SECTIONS

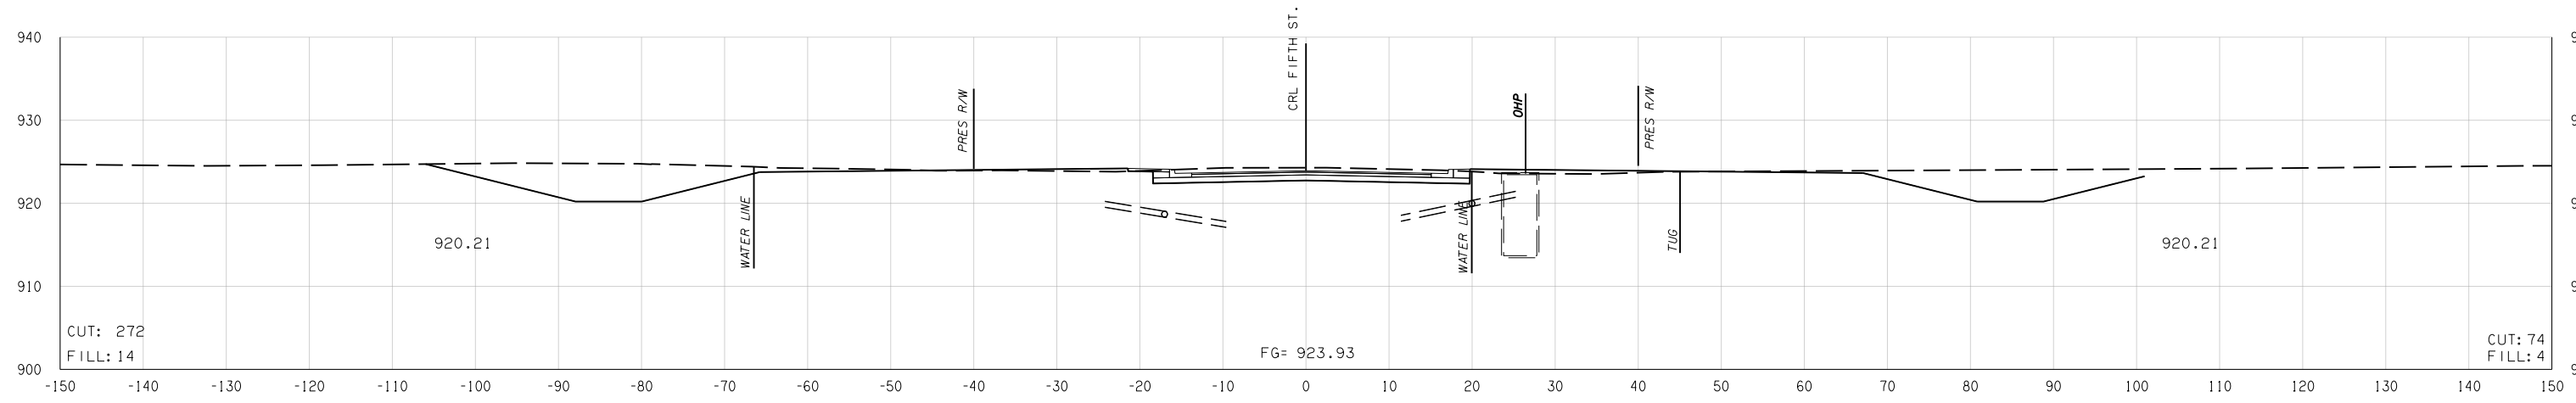

1 + 56.80

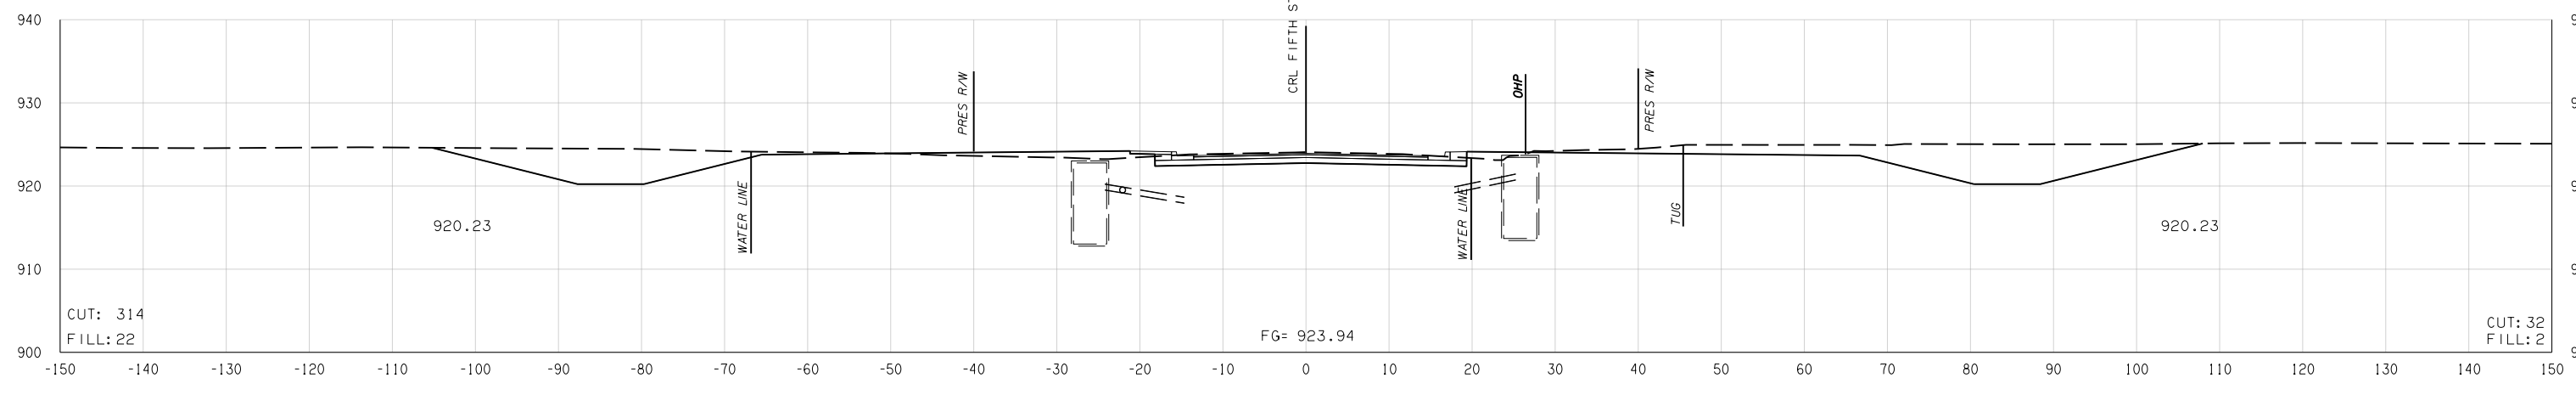

1 + 50.00

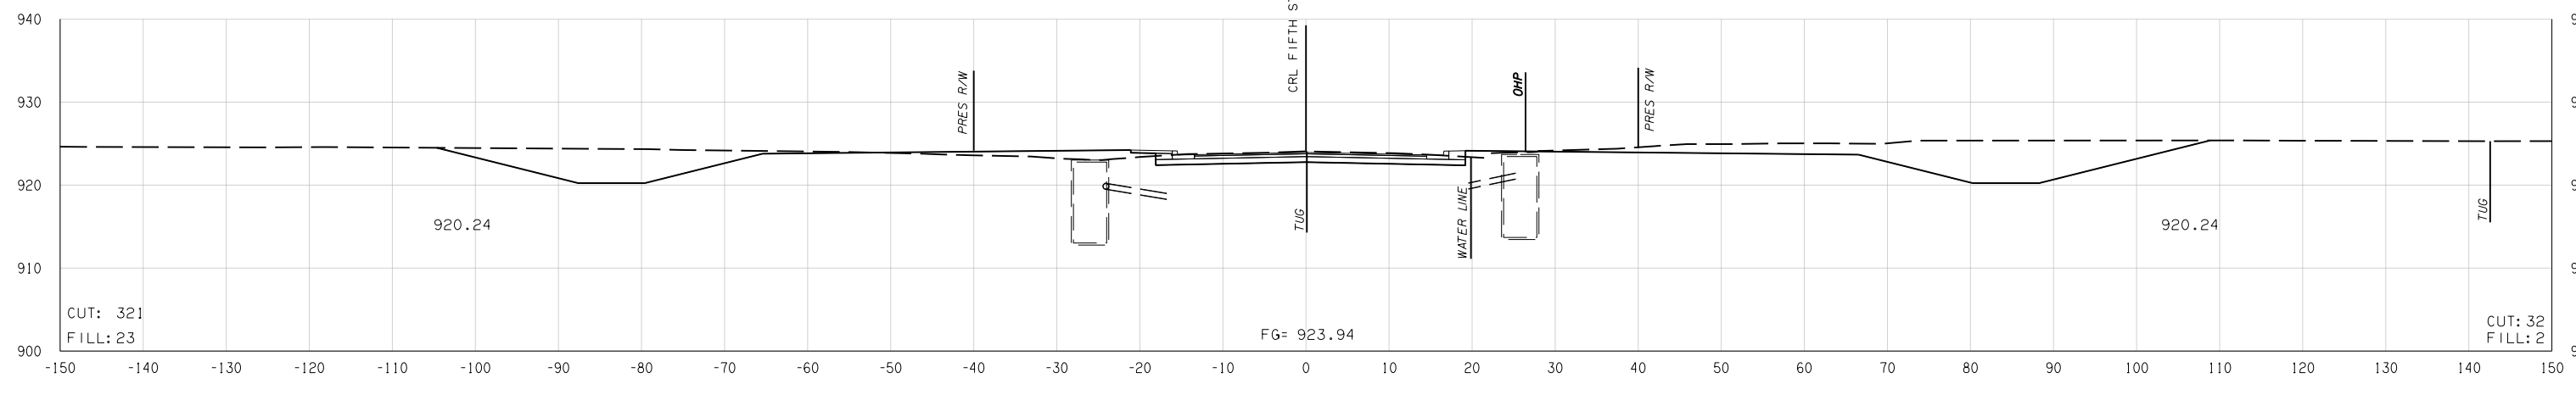

1 + 47.30

Y:\Division 4\21860 (04) Design\21860_XSEC_5TH_ST.dgn

08-19-16