



FED. ROAD DIST. NO.	STATE	JOB PIECE NO.	FISCAL YEAR	SHEET NO.	TOTAL SHEETS
6	OKLA.				
DESCRIPTION		REVISIONS	DATE		

FOR PROPOSED R/W  
SEE MAINLINE CROSS  
SECTIONS

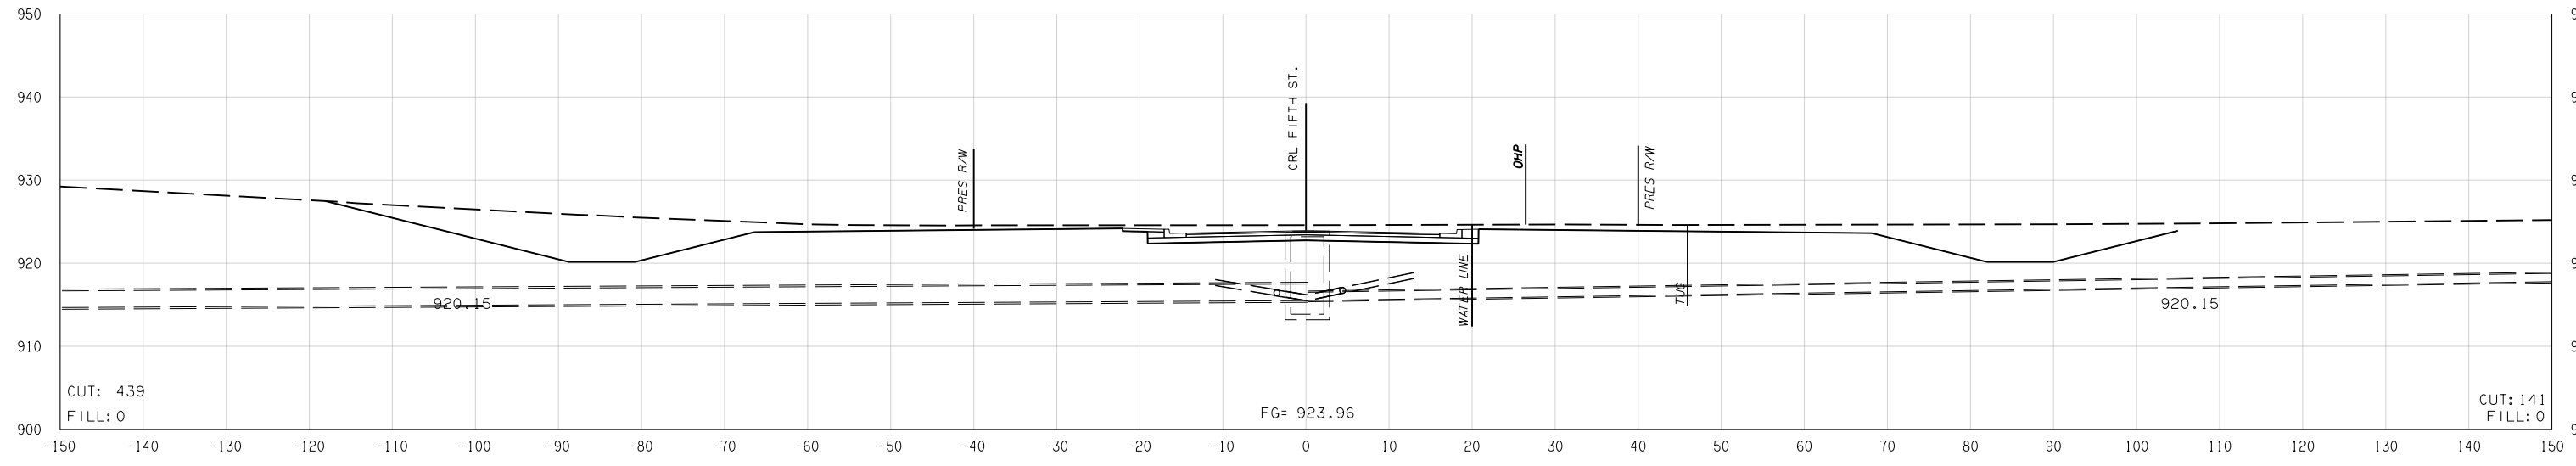

1 + 75.00

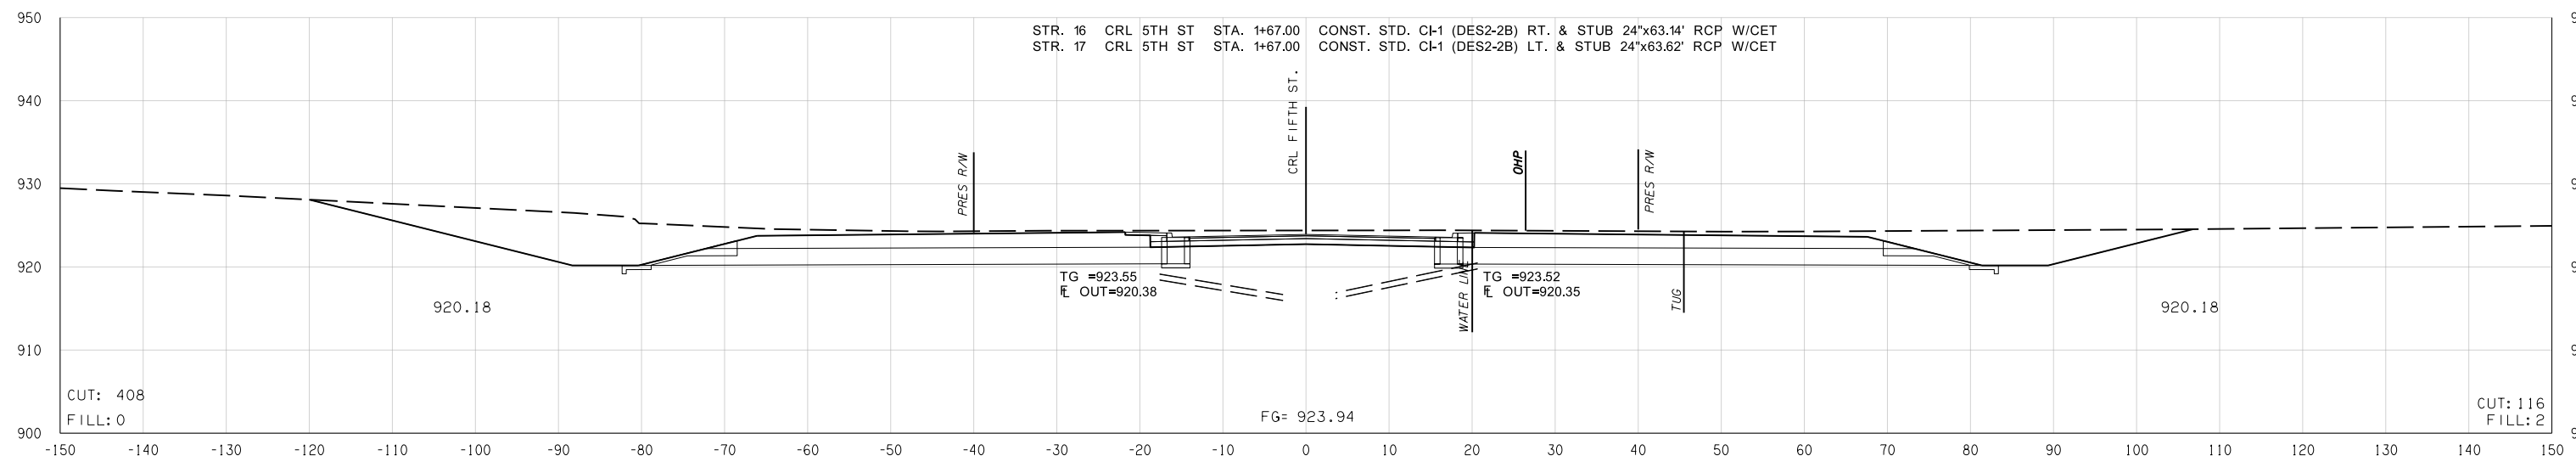

1 + 67.00

Y:\Division 4\21860 (04) \Design\21860\_XSEC\_5TH\_ST.dgn

08-19-16

STR. 16 CRL 5TH ST STA. 1+67.00 CONST. STD. CI-1 (DES2-2B) RT. & STUB 24"x63.14' RCP W/CET  
STR. 17 CRL 5TH ST STA. 1+67.00 CONST. STD. CI-1 (DES2-2B) LT. & STUB 24"x63.62' RCP W/CET