



| FED. ROAD DIST. NO. | STATE | JOB PIECE NO. | FISCAL YEAR | SHEET NO. | TOTAL SHEETS |
|---------------------|-------|---------------|-------------|-----------|--------------|
| 6 | OKLA. | | | | |

| DESCRIPTION | REVISIONS | DATE |
|-------------|-----------|------|
| | | |


FOR PROPOSED R/W
SEE MAINLINE CROSS SECTIONS

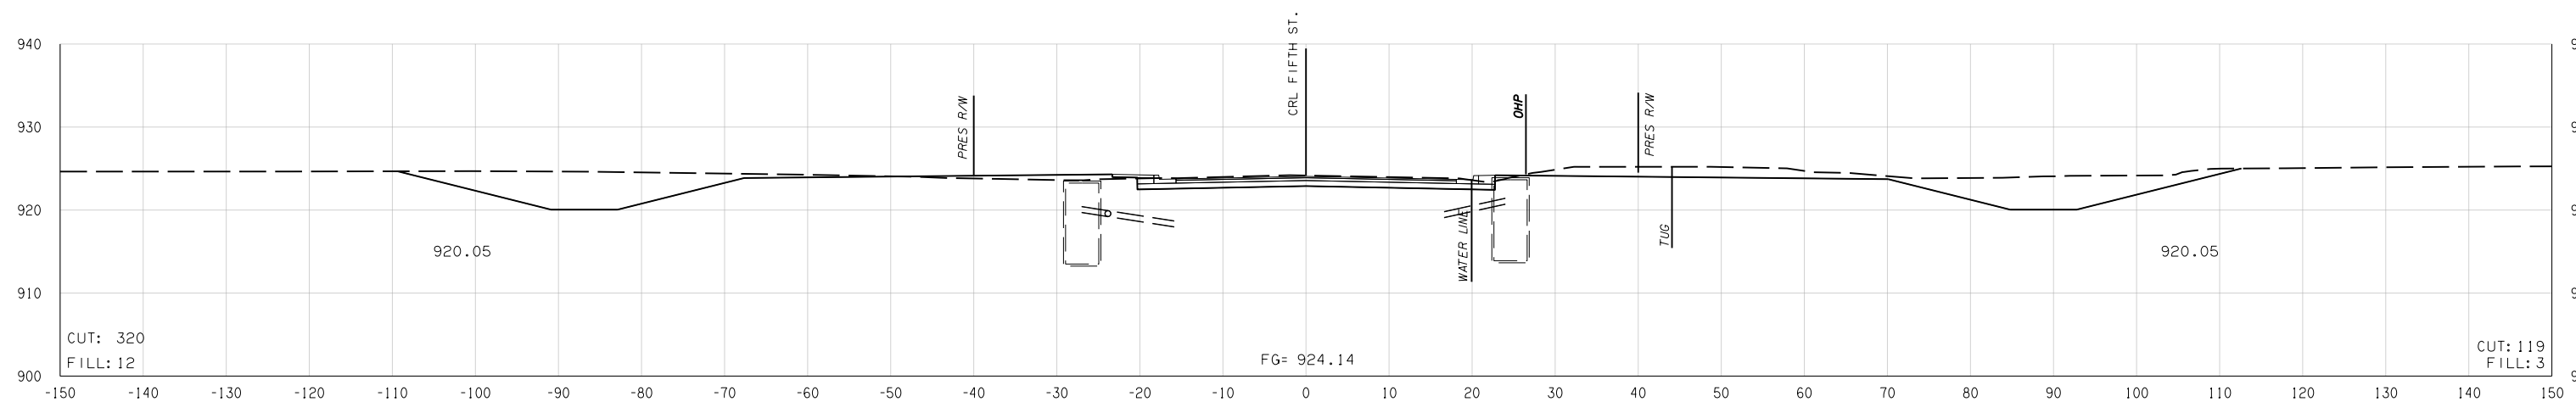

2 + 10.00

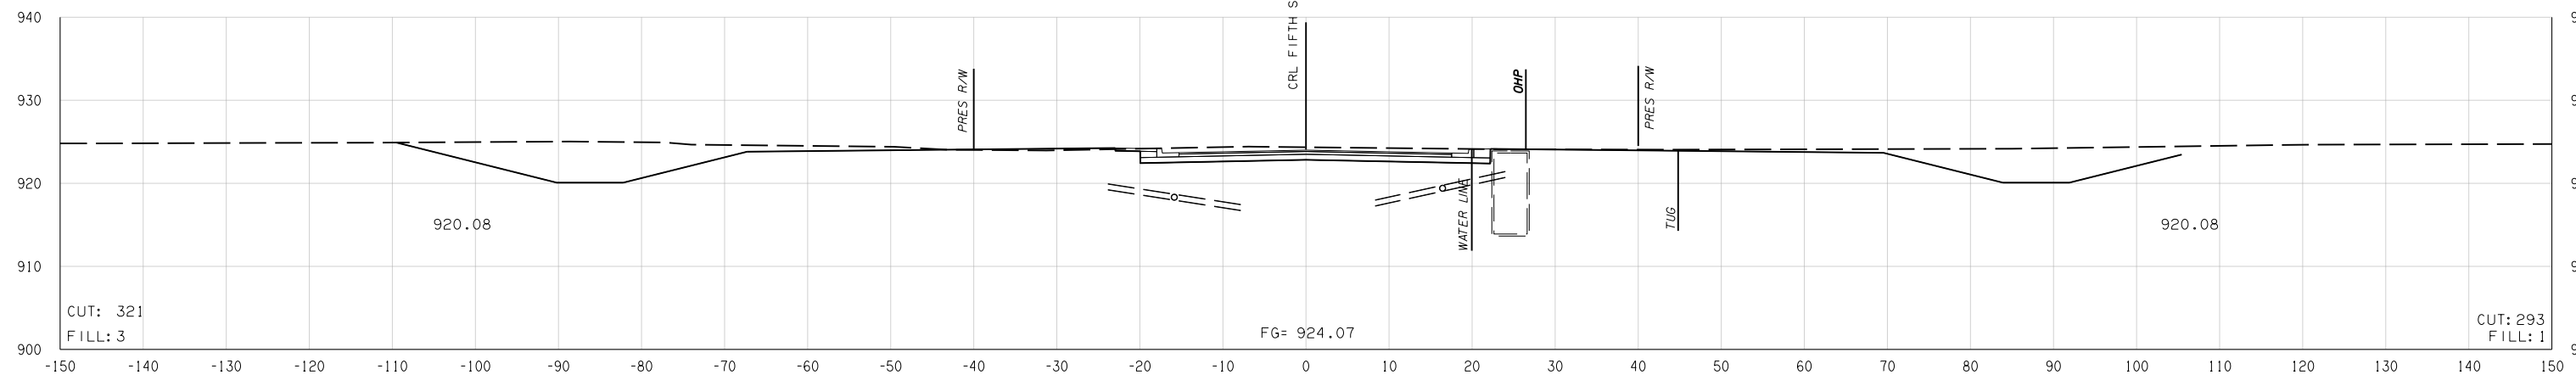

2 + 00.00

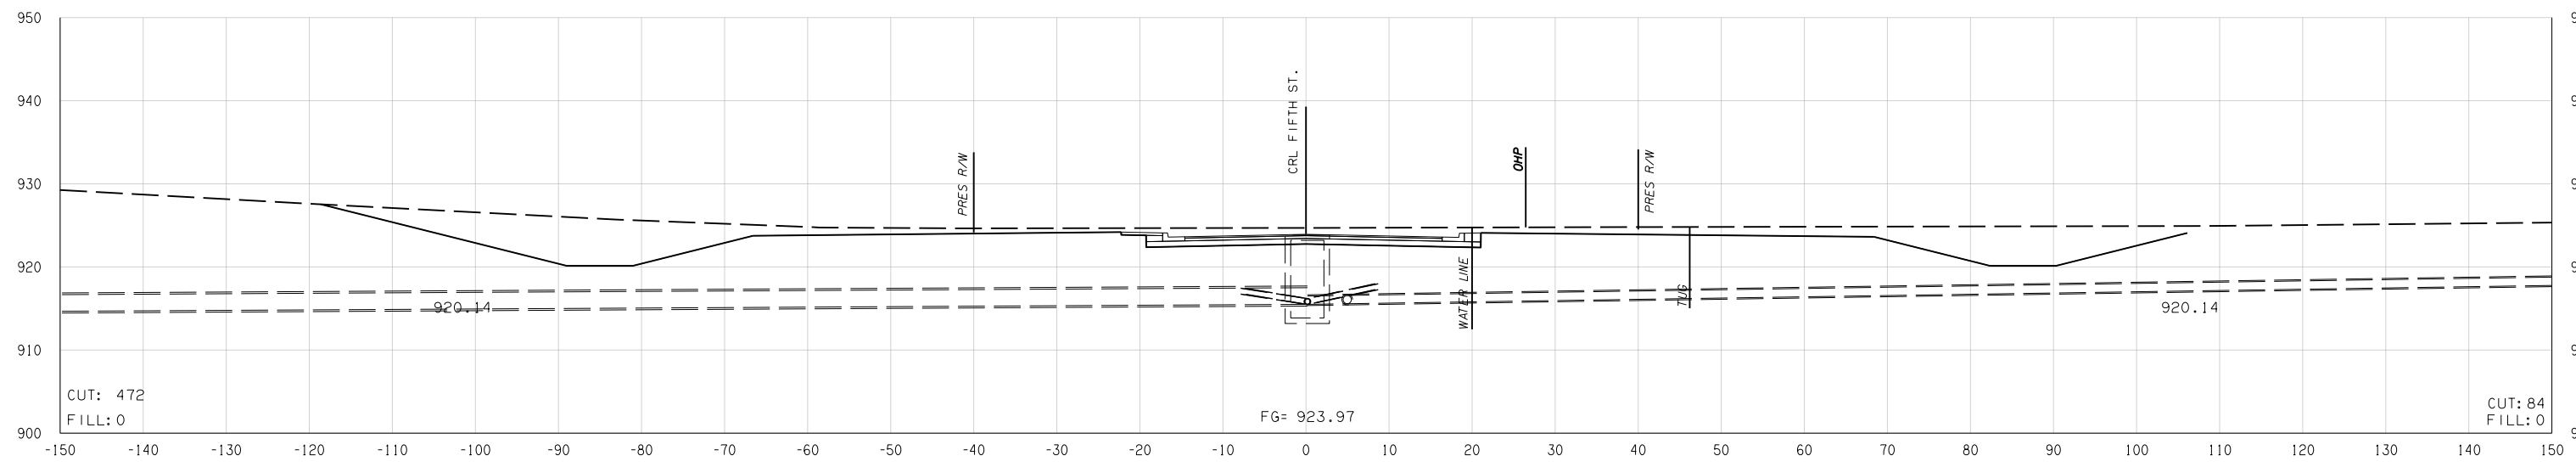

1 + 80.00

Y:\Division 4\21860 (04) \Design\21860_XSEC_5TH_ST.dgn

08-19-16