
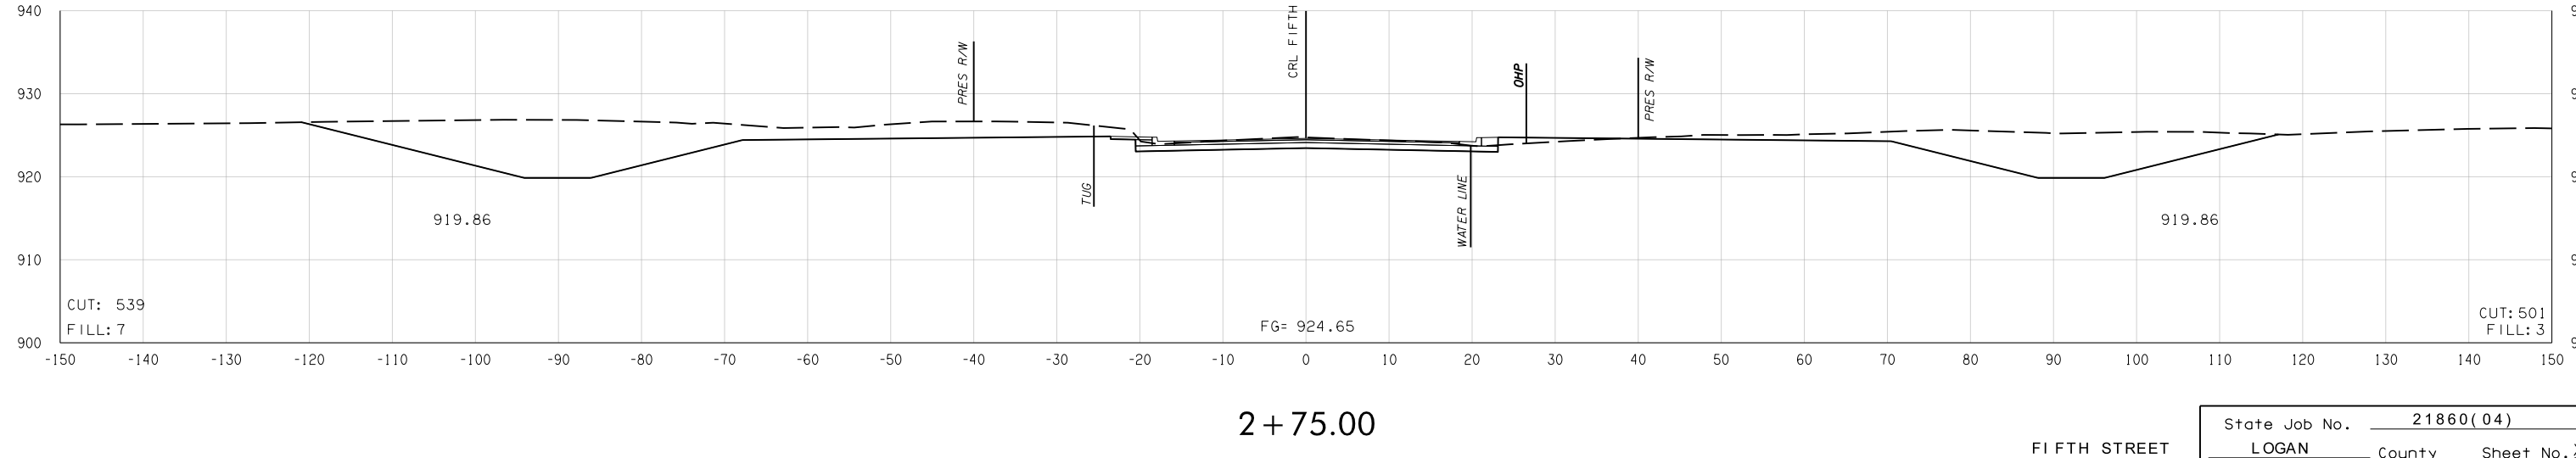
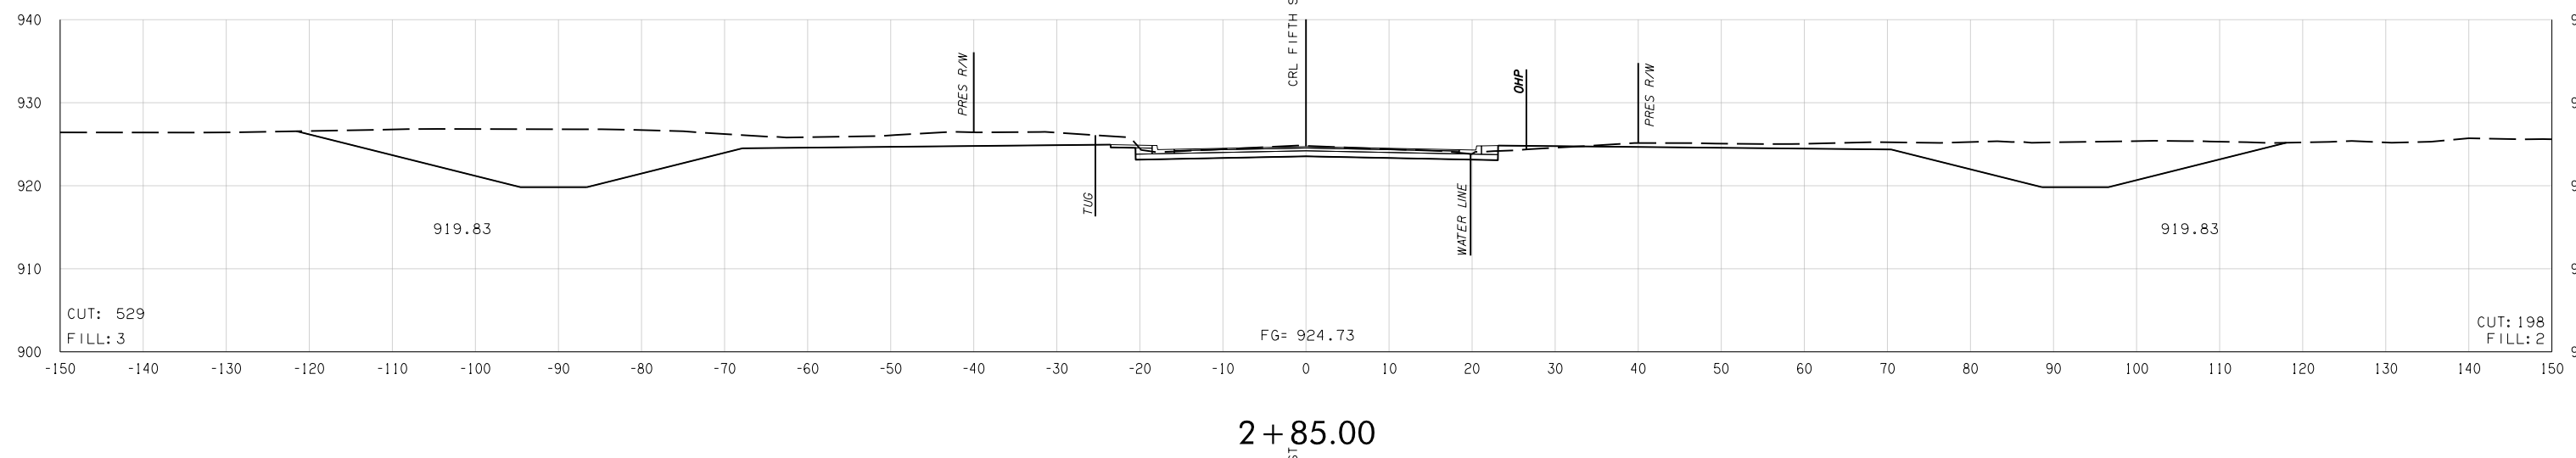


FED. ROAD DIST. NO.	STATE	JOB PIECE NO.	FISCAL YEAR	SHEET NO.	TOTAL SHEETS
6	OKLA.				

DESCRIPTION	REVISIONS	DATE

FOR PROPOSED R/W
SEE MAINLINE CROSS
SECTIONS

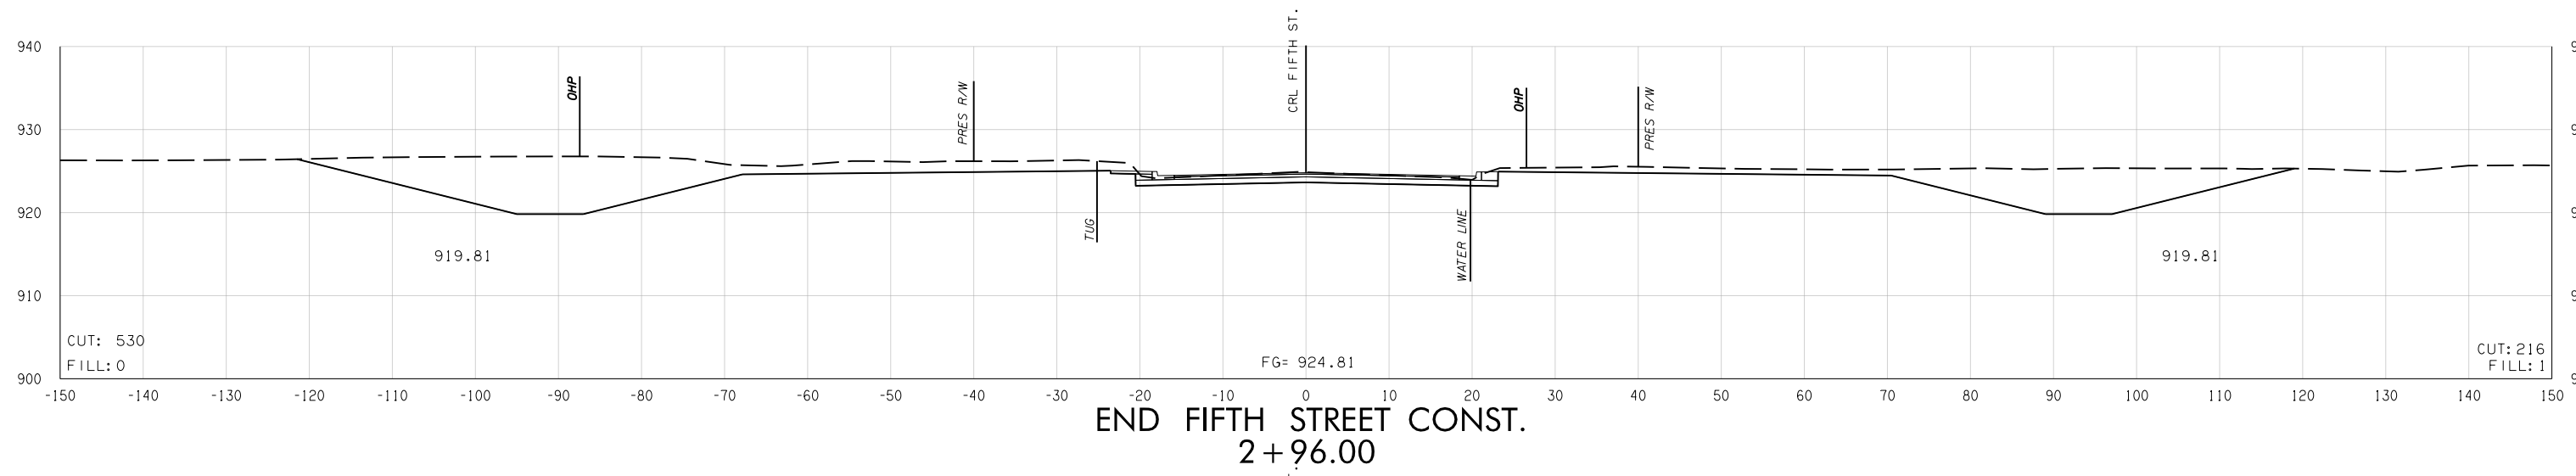

Y:\Division 4\21860 (04) \Design\21860_XSEC_5TH_ST.dgn

08-19-16