



FED. ROAD DIST. NO.	STATE	JOB PIECE NO.	FISCAL YEAR	SHEET NO.	TOTAL SHEETS
6	OKLA.				

DESCRIPTION	REVISIONS	DATE

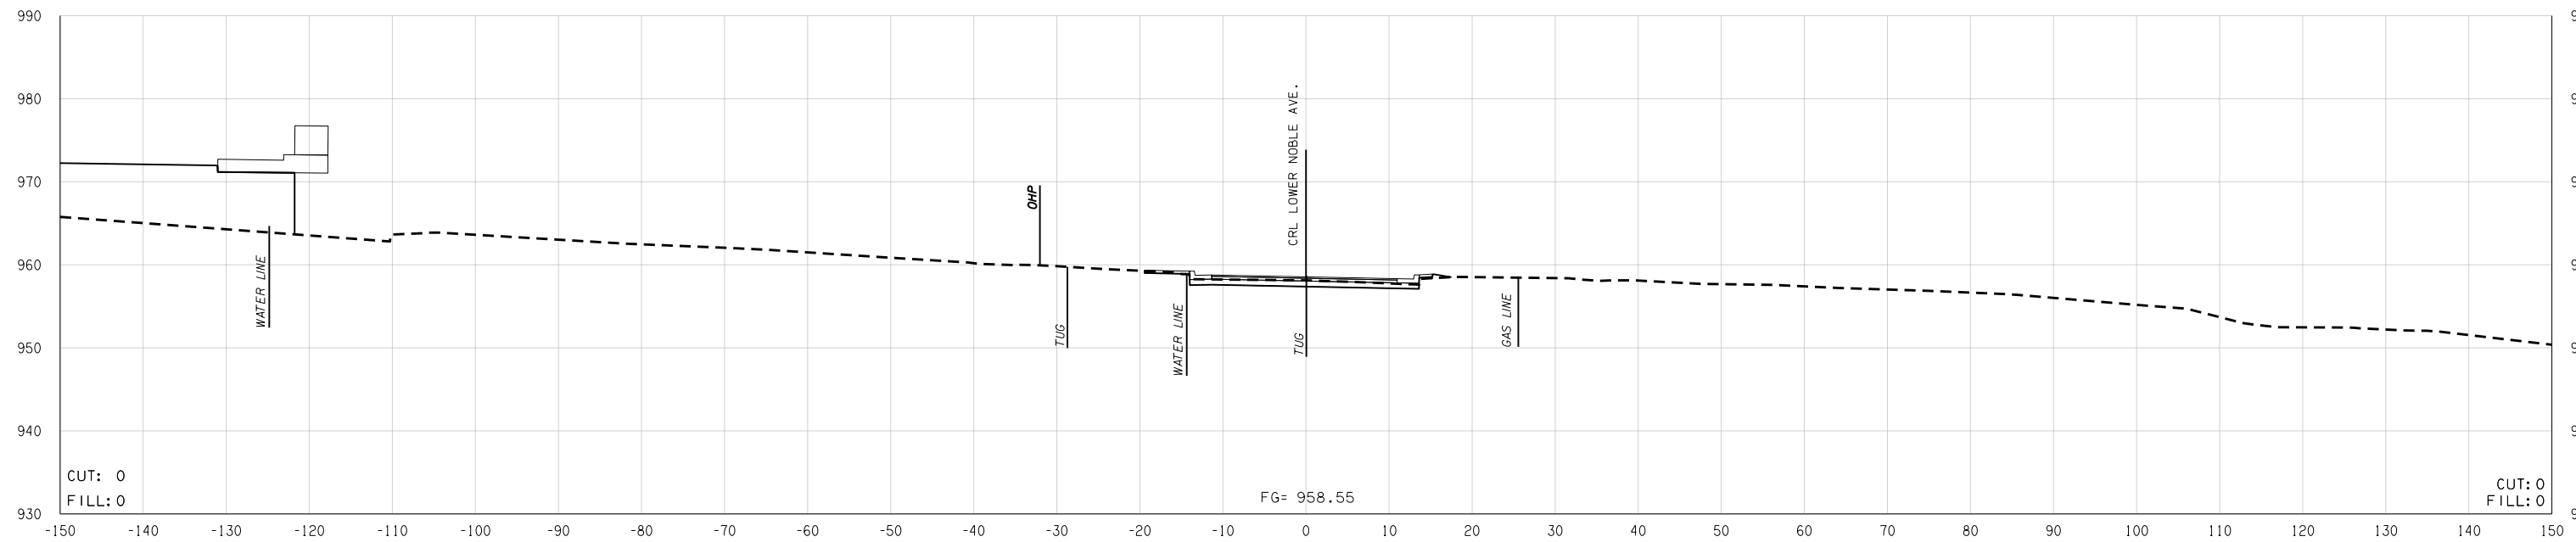

0+04.15

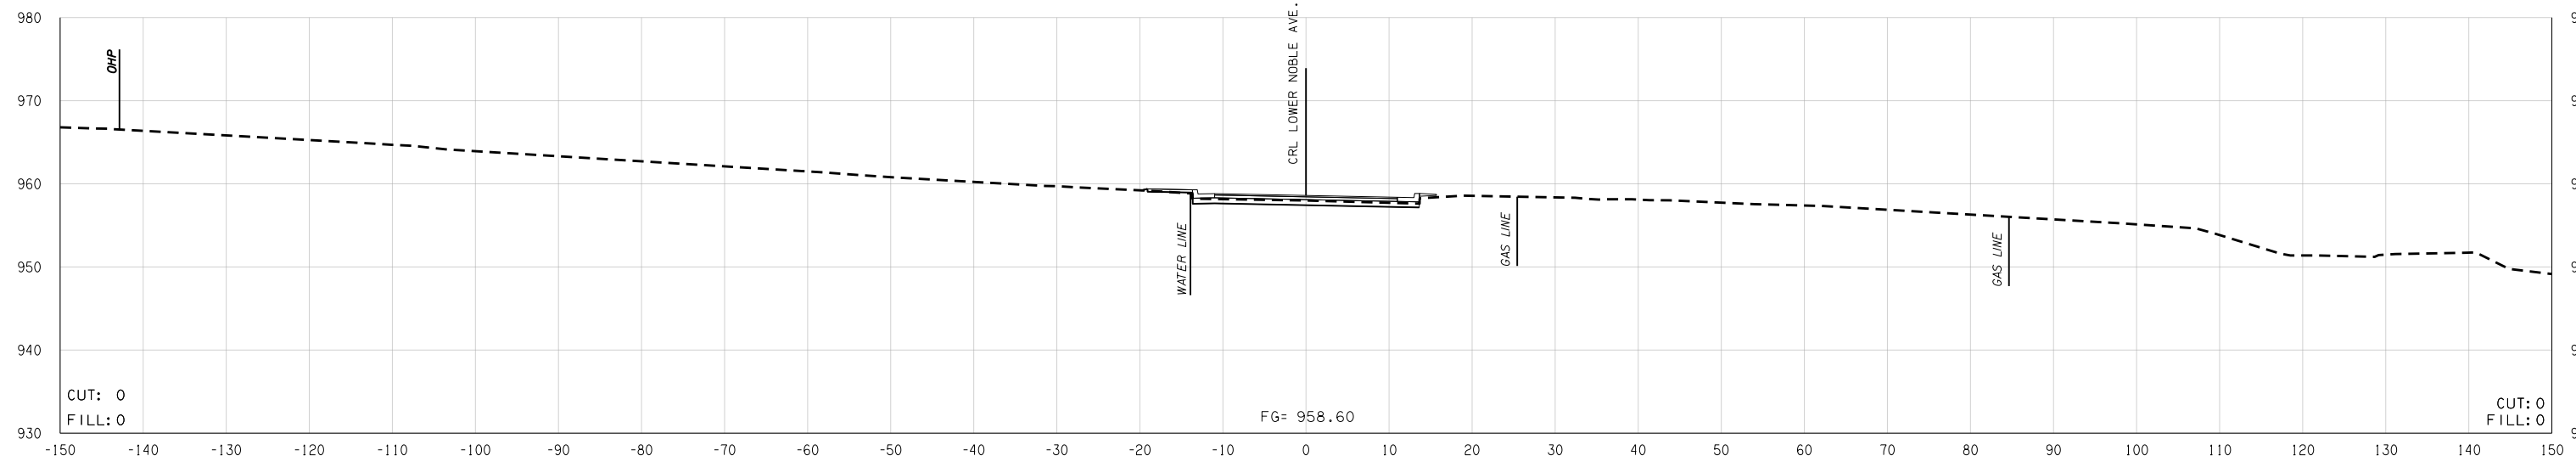

BEGIN LOWER NOBLE AVE. CONST.
0+00.00

08-19-16 Y:\Division 4\21860 (04) \Design\21860_XSEC_LowerNobleAve_2.dgn