



FED. ROAD DIST. NO.	STATE	JOB PIECE NO.	FISCAL YEAR	SHEET NO.	TOTAL SHEETS
6	OKLA.				

DESCRIPTION	REVISIONS	DATE

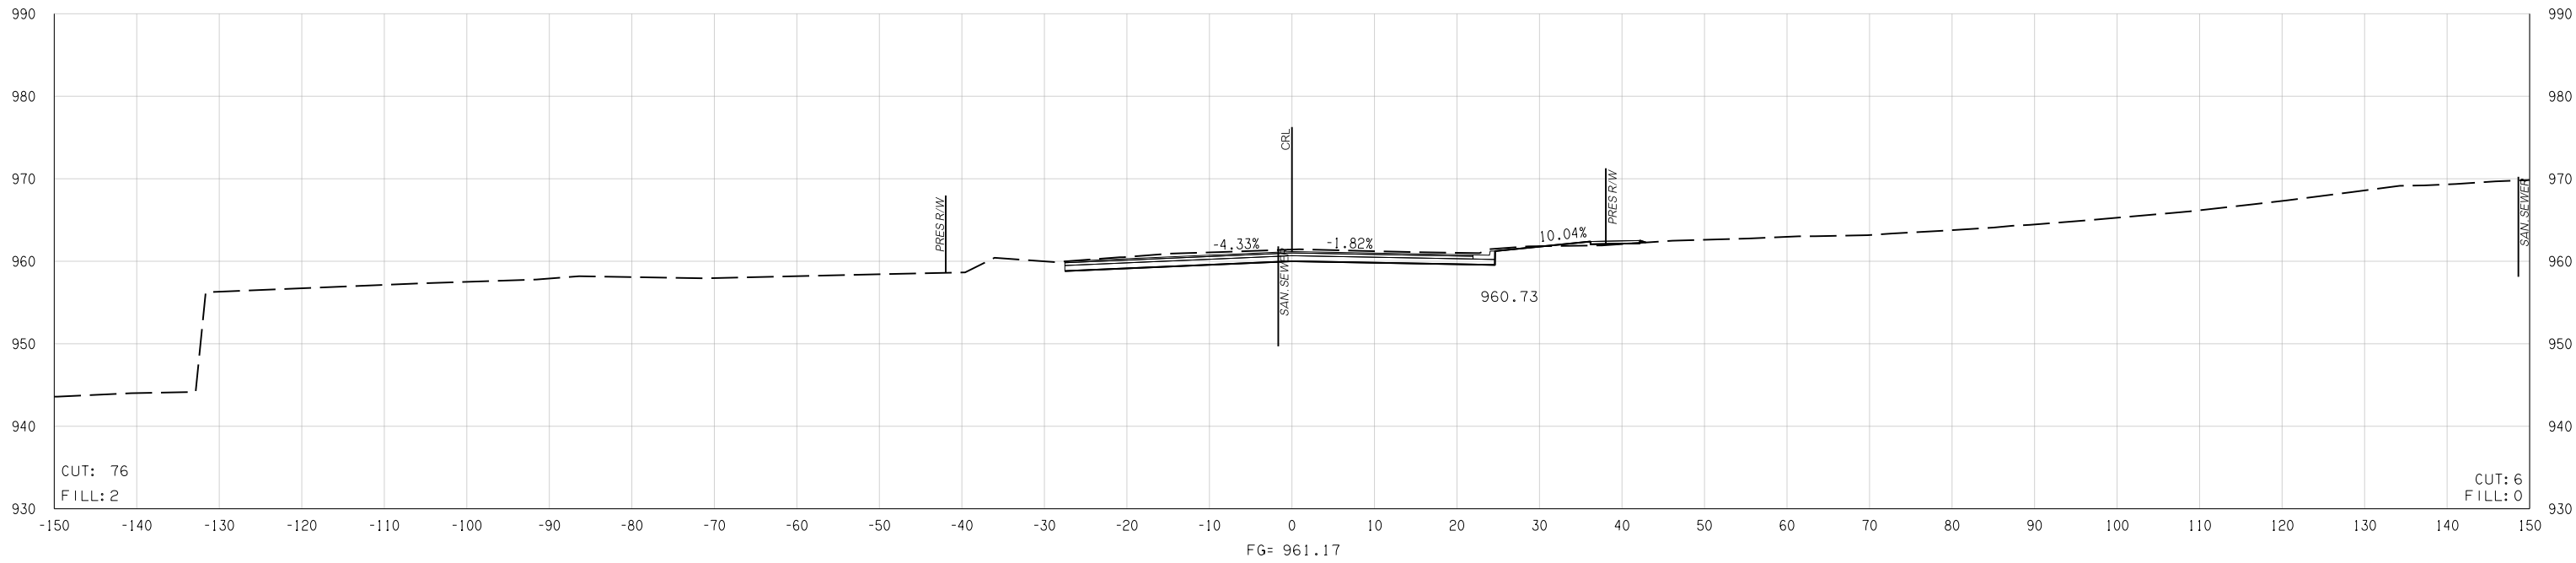

1 + 62.00

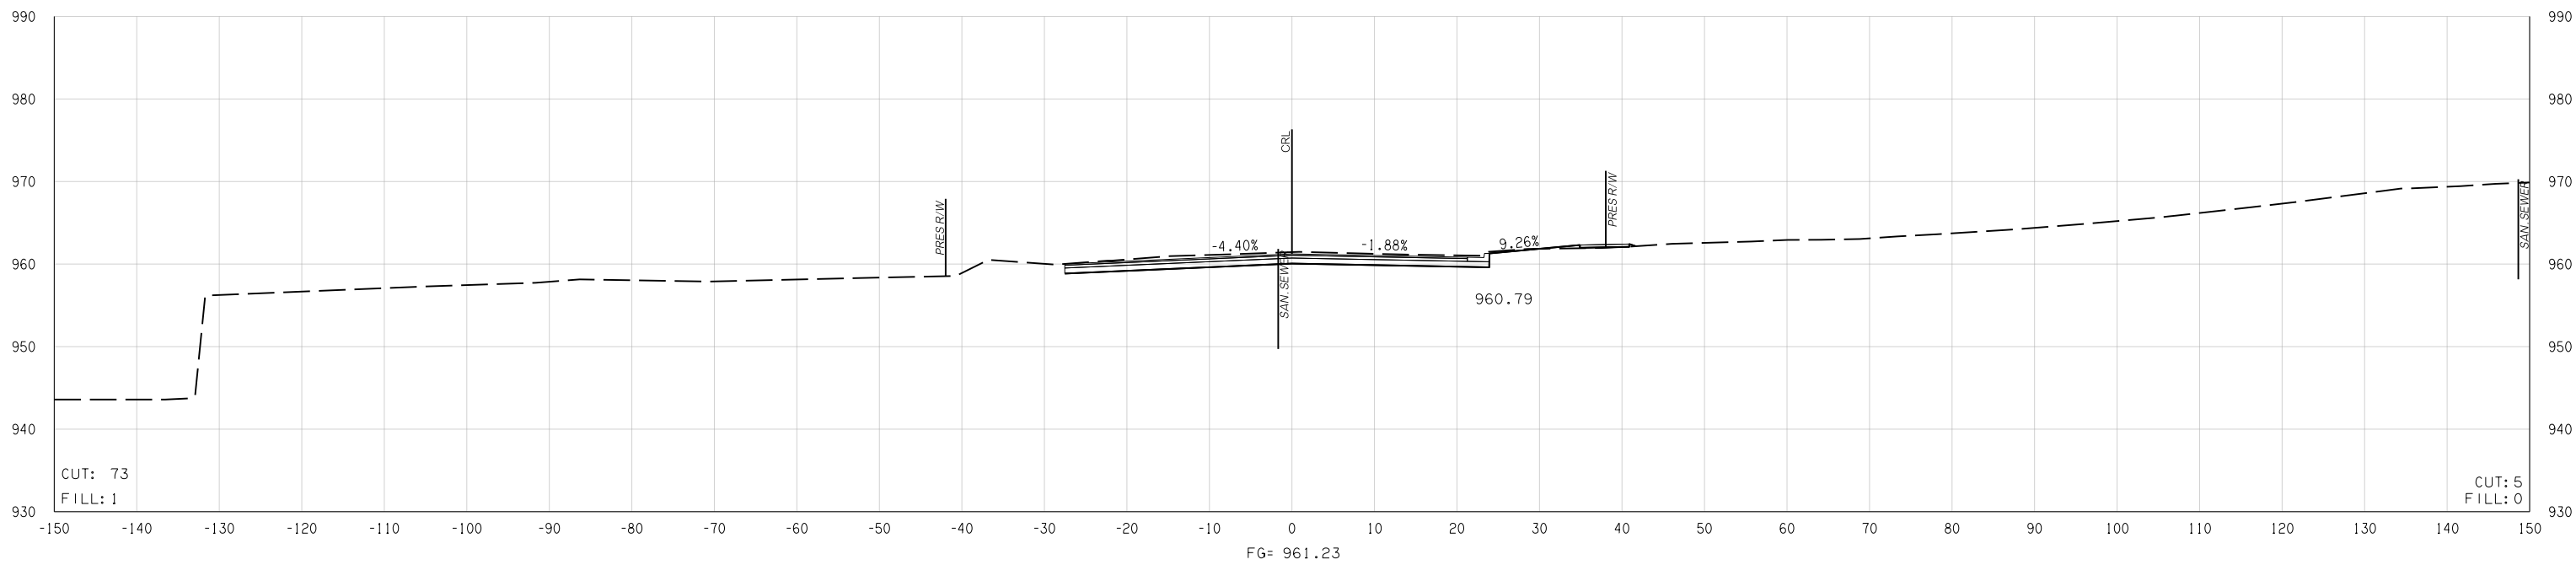

1 + 60.00

2ND STREET

08-19-16 Y:\Division 4\21860(04)\Design\21860_XSEC_2ndST_3D.dgn