



FED. ROAD DIST. NO.	STATE	JOB PIECE NO.	FISCAL YEAR	SHEET NO.	TOTAL SHEETS
6	OKLA.				

DESCRIPTION	REVISIONS	DATE

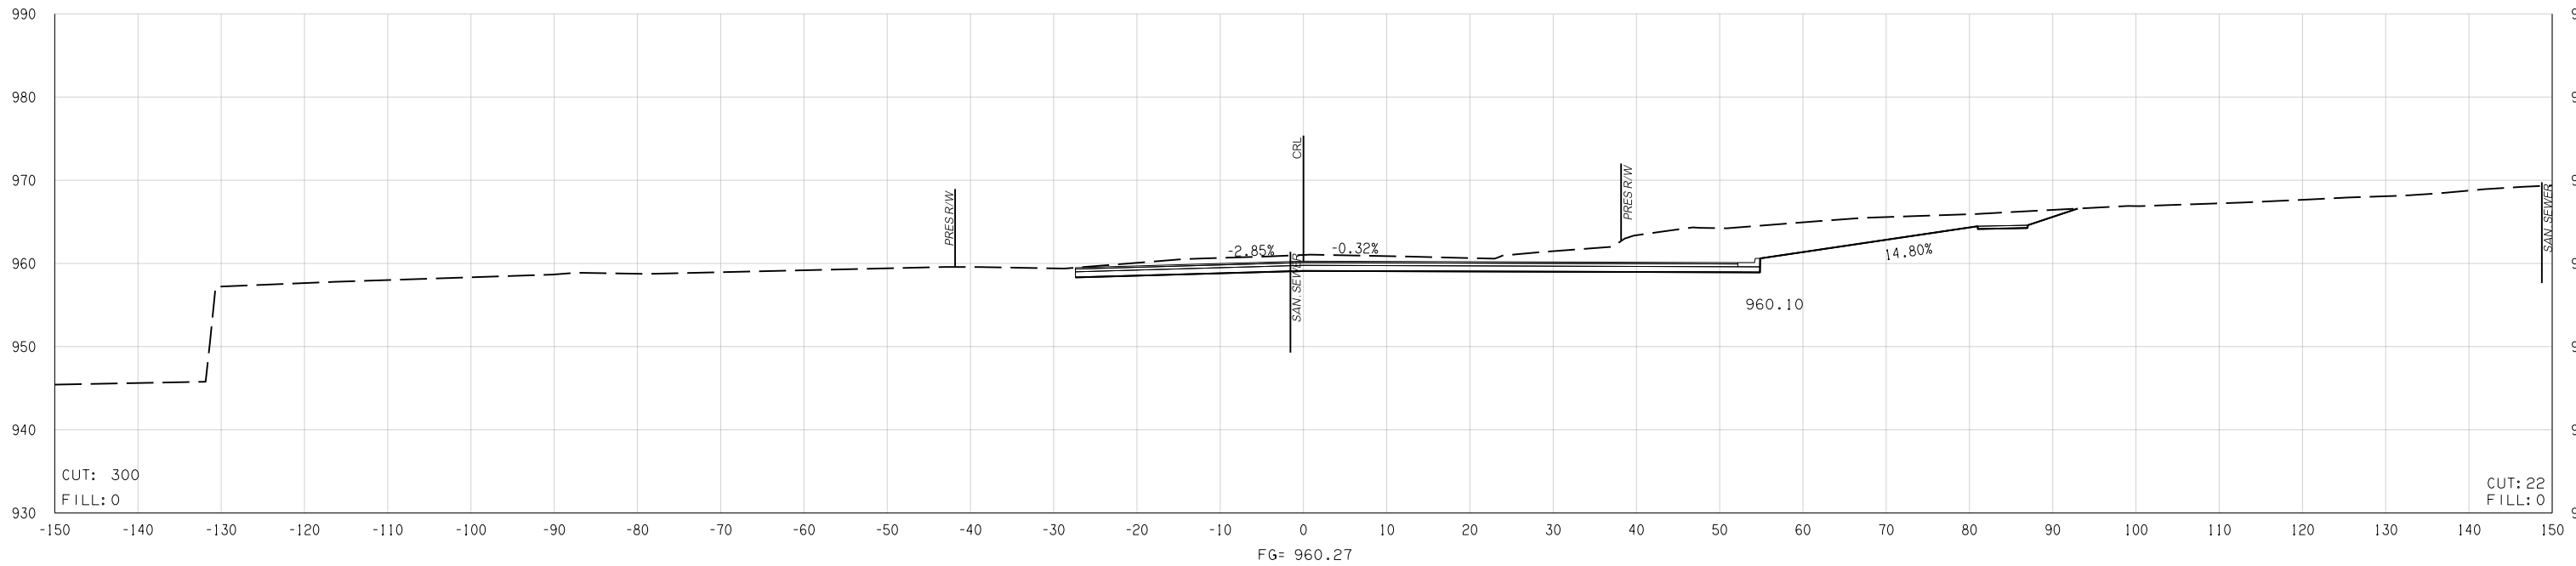

FG= 960.27

1 + 94.00

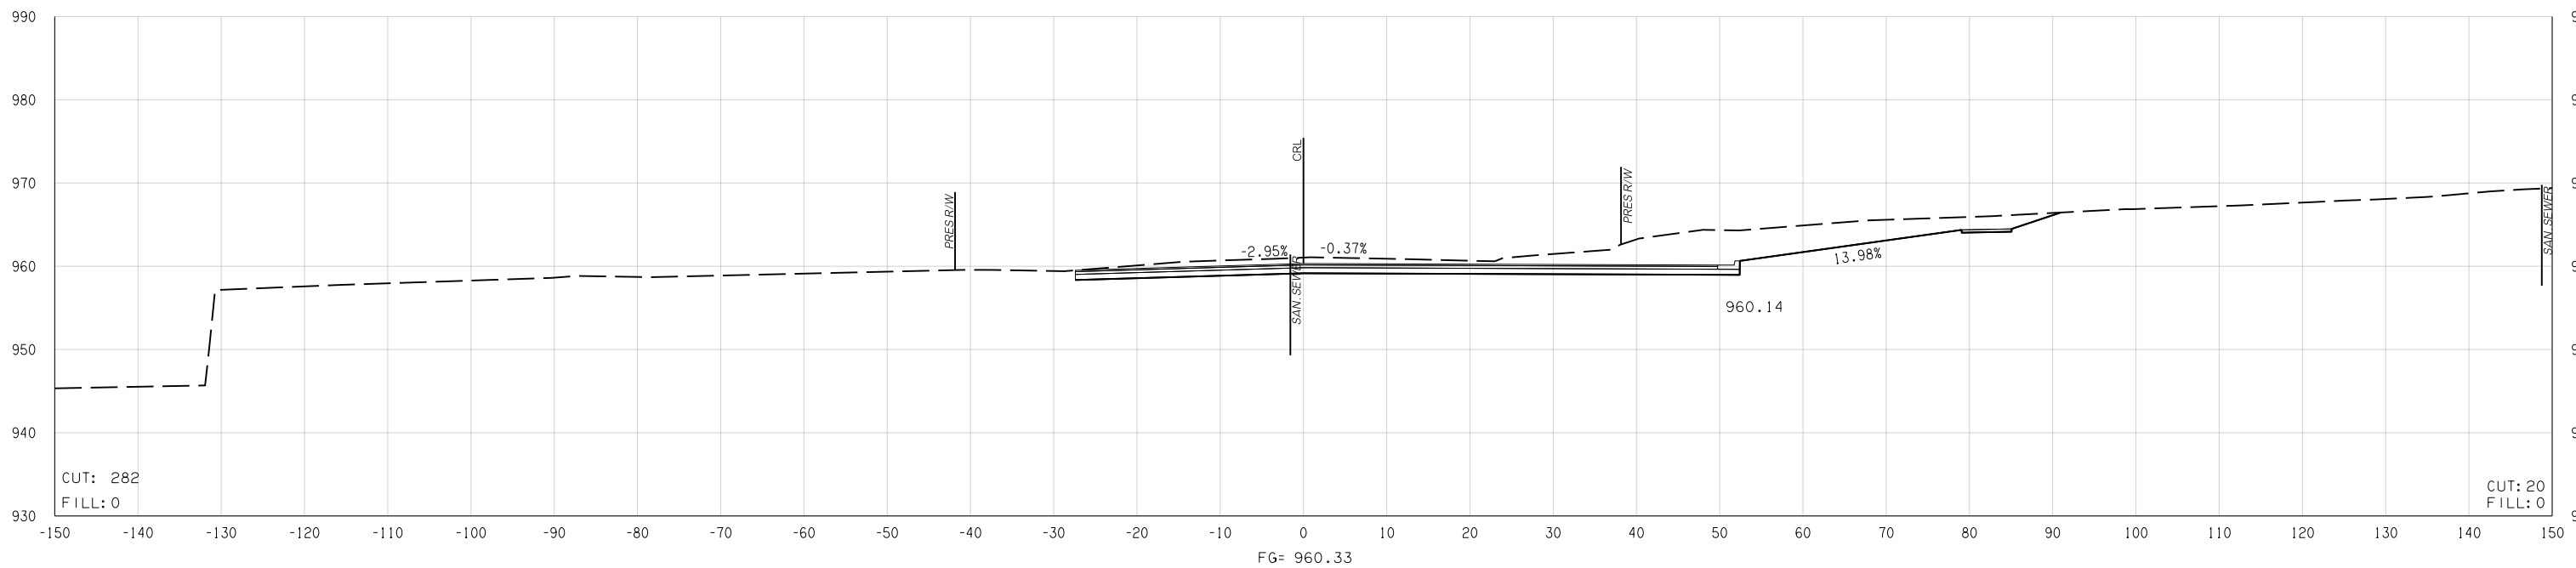

FG= 960.33

1 + 92.00

2ND STREET