



FED. ROAD DIST. NO.	STATE	JOB PIECE NO.	FISCAL YEAR	SHEET NO.	TOTAL SHEETS
6	OKLA.				

DESCRIPTION	REVISIONS	DATE

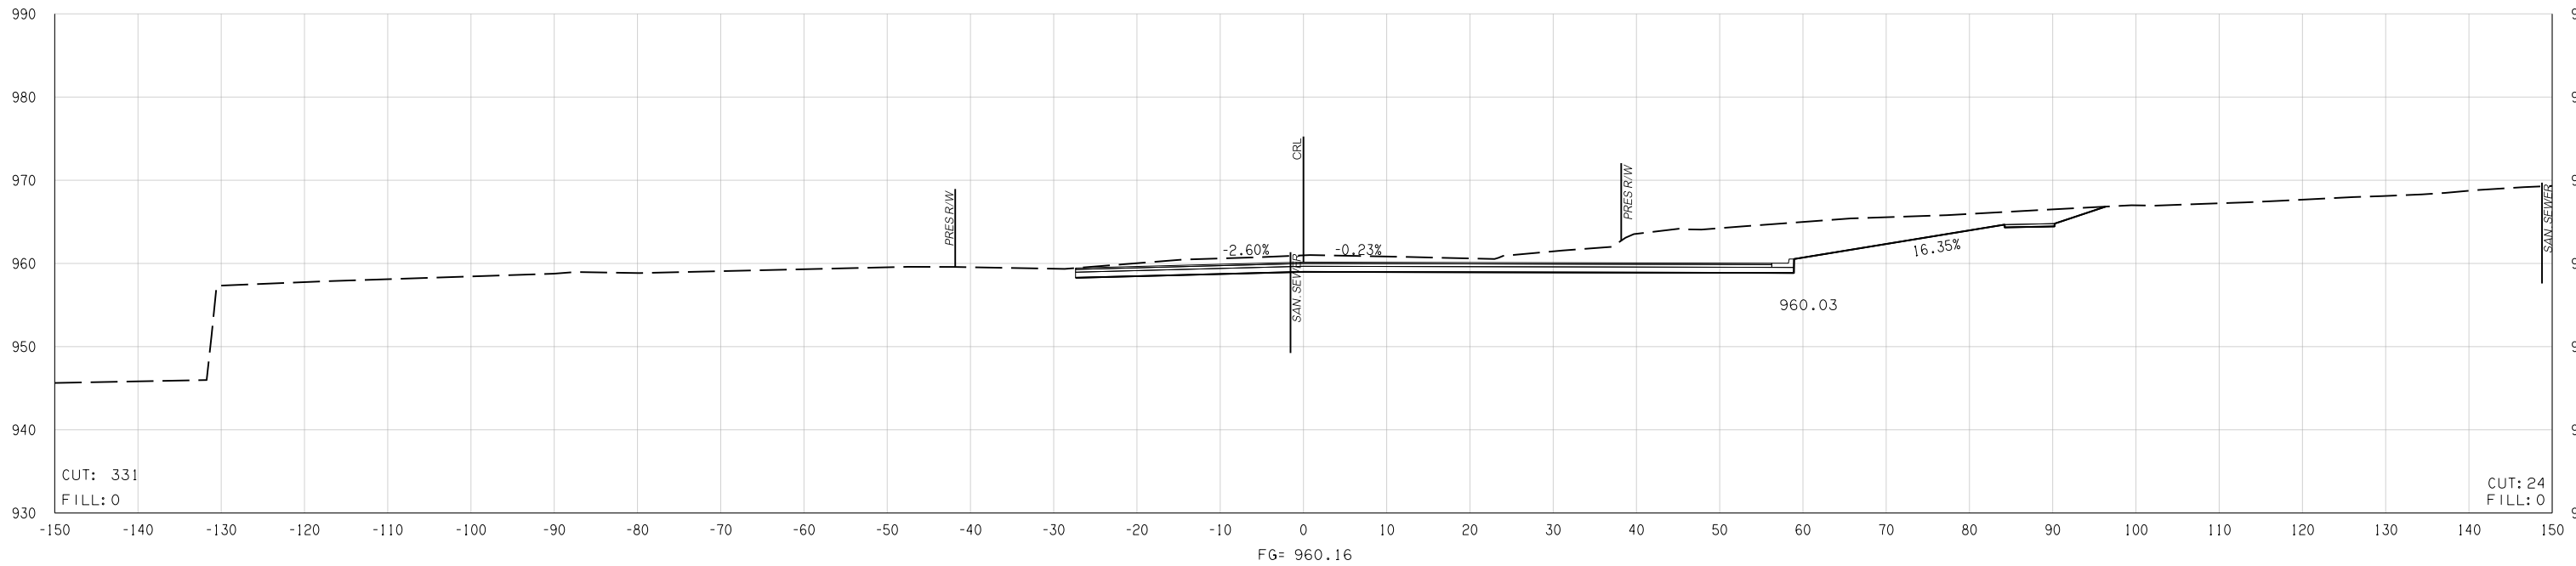

FG= 960.16

1 + 98.00

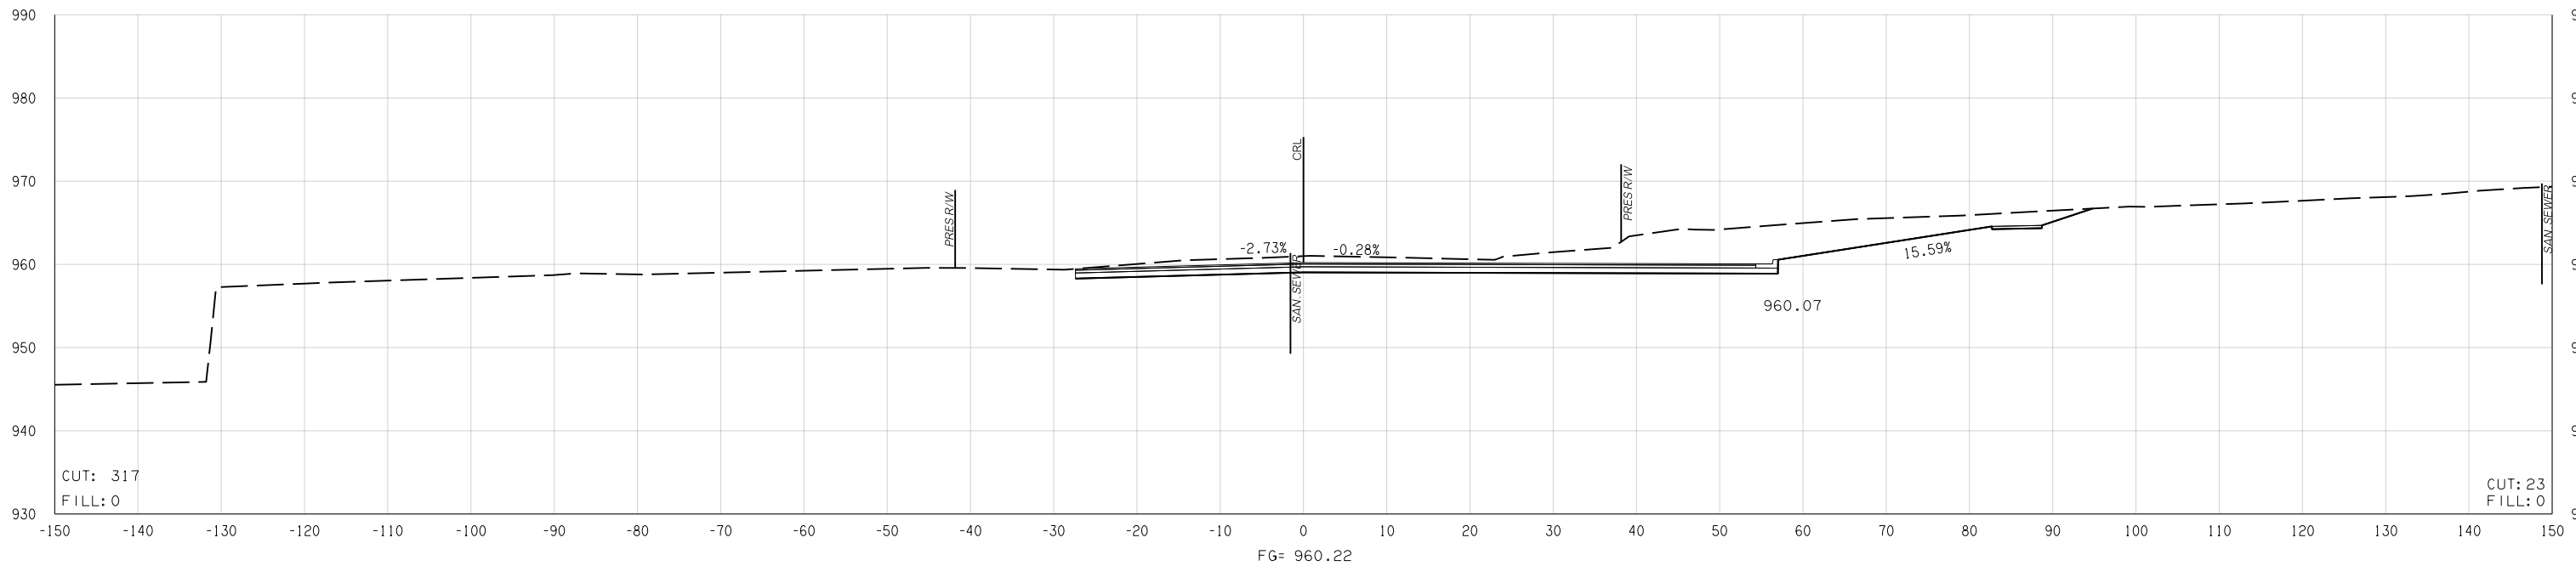

FG= 960.22

1 + 96.00

2ND STREET

COUNTY LOGAN HIGHWAY 33 STATE JOB NO. 21860(04) SHEET NO. X105