



| FED. ROAD DIST. NO. | STATE | JOB PIECE NO. | FISCAL YEAR | SHEET NO. | TOTAL SHEETS |
|---------------------|-------|---------------|-------------|-----------|--------------|
| 6 | OKLA. | | | | |

| DESCRIPTION | REVISIONS | DATE |
|-------------|-----------|------|
| | | |

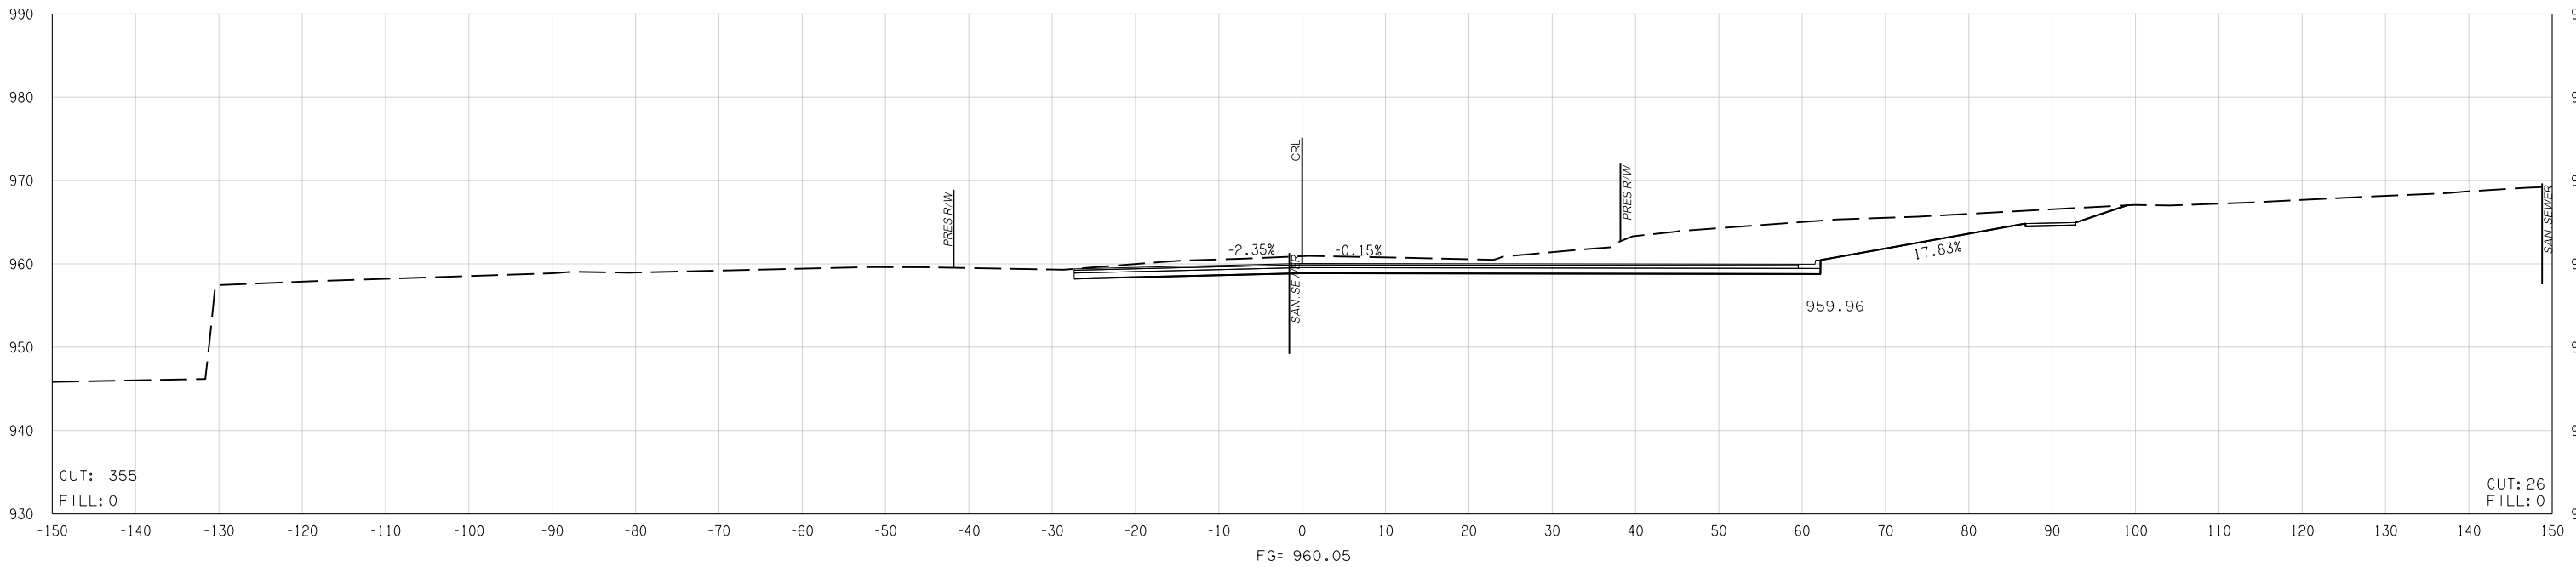

2 + 02.00

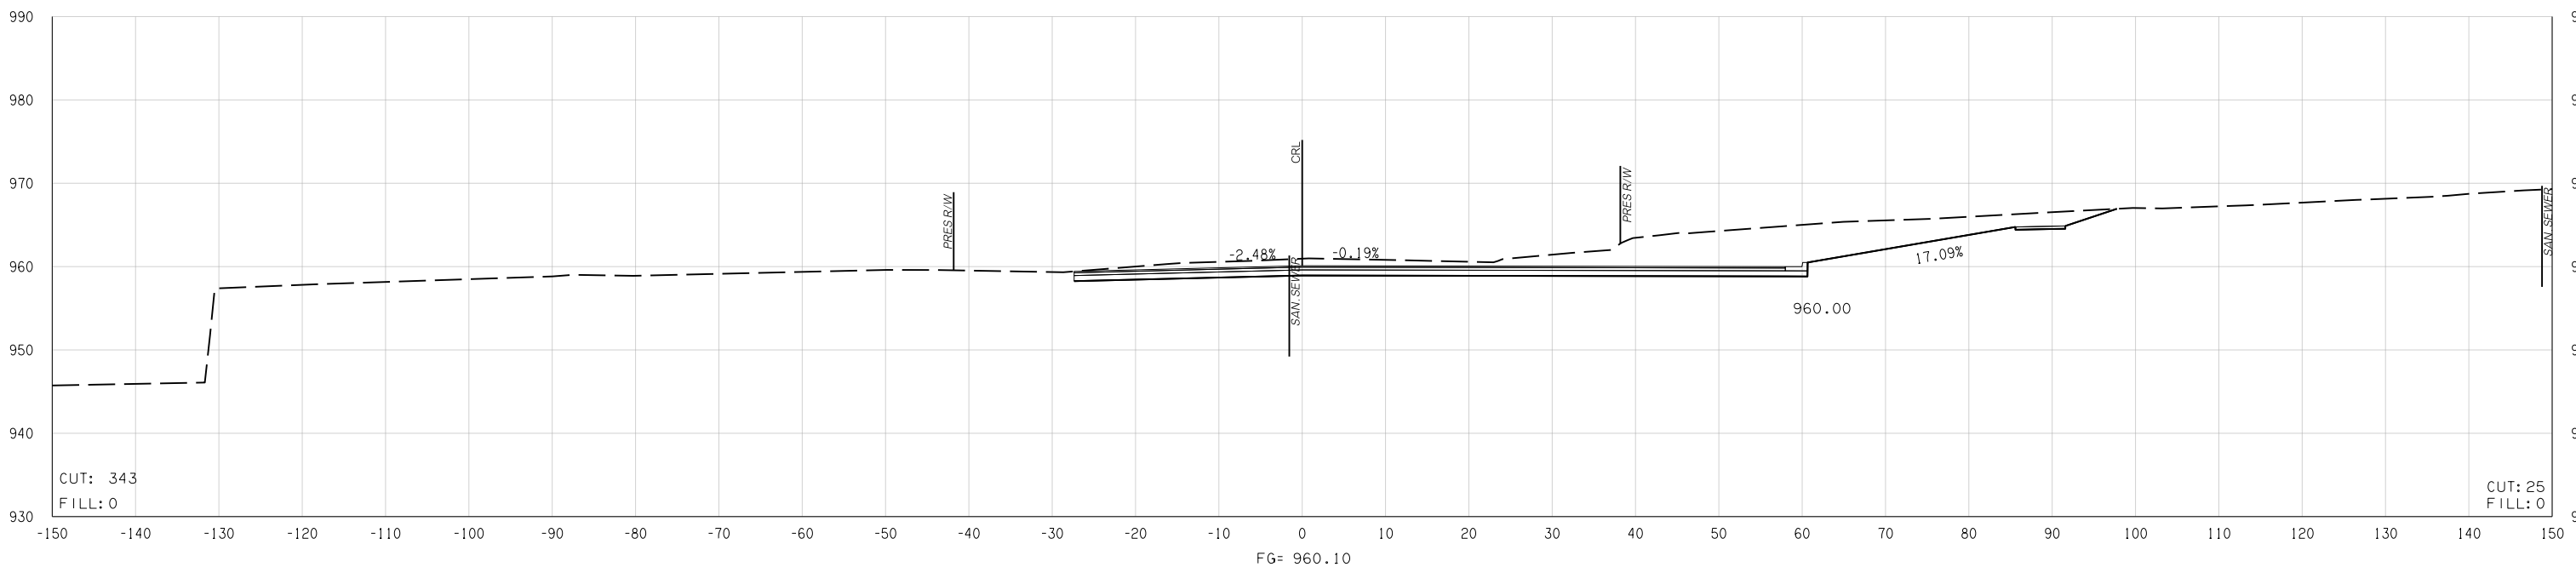

2 + 00.00

2ND STREET

CUT: 355
FILL: 0

CUT: 26
FILL: 0

CUT: 343
FILL: 0

CUT: 25
FILL: 0