
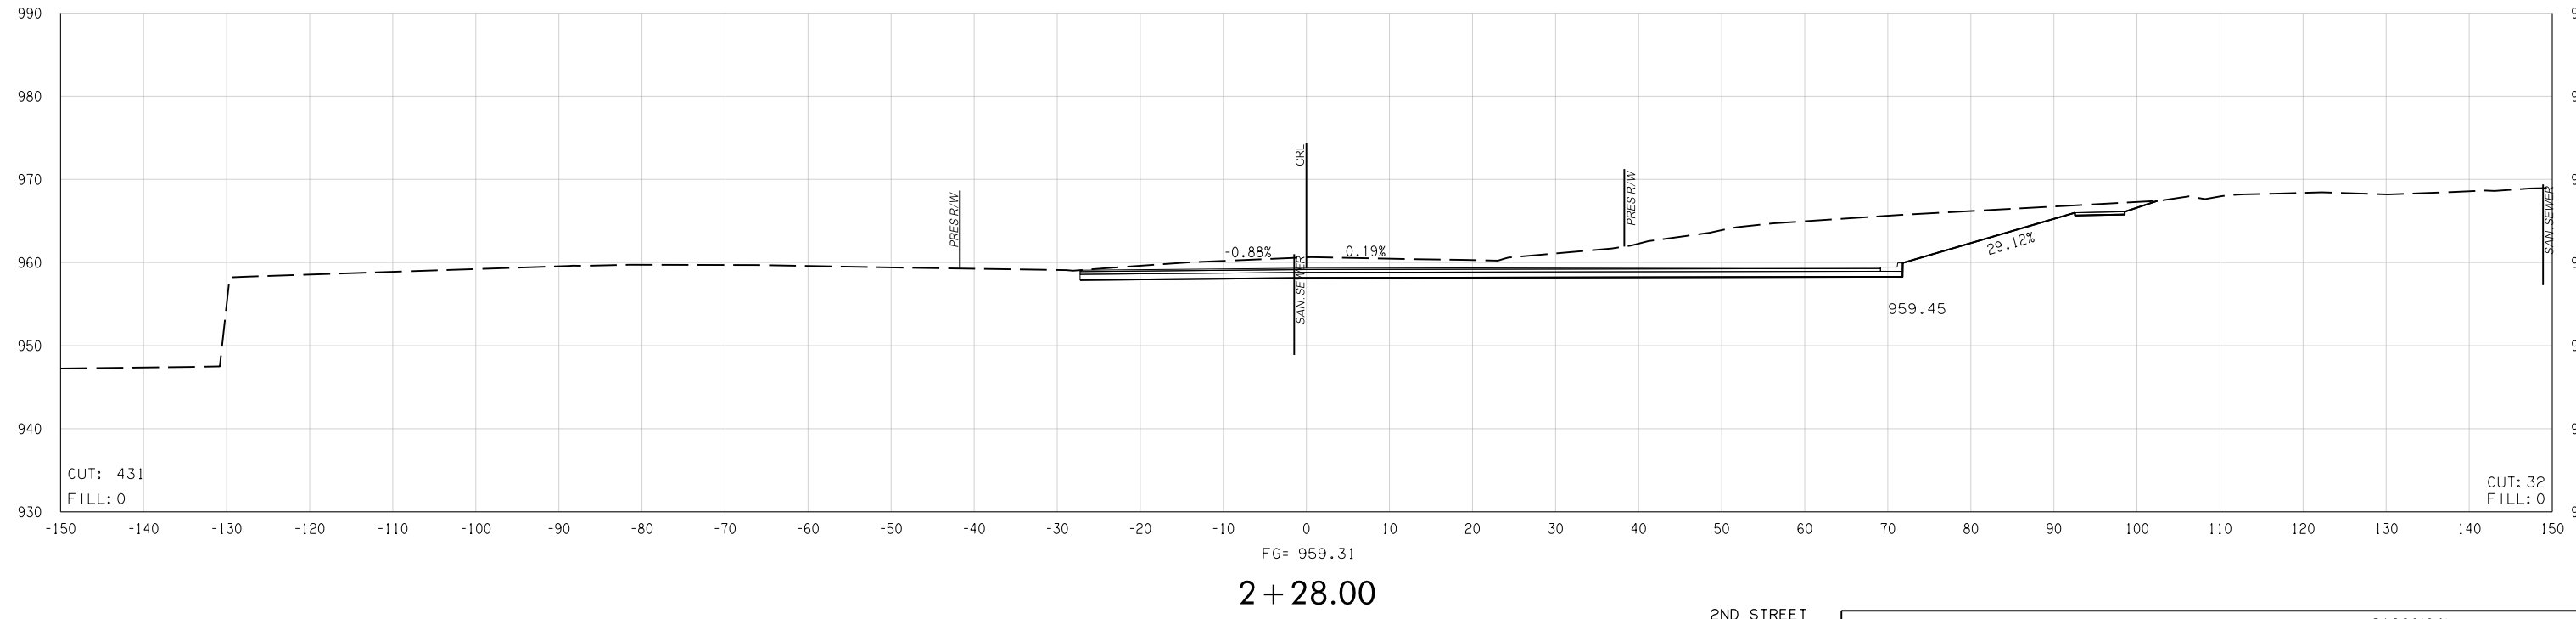


FED. ROAD DIST. NO.	STATE	JOB PIECE NO.	FISCAL YEAR	SHEET NO.	TOTAL SHEETS
6	OKLA.				

DESCRIPTION	REVISIONS	DATE

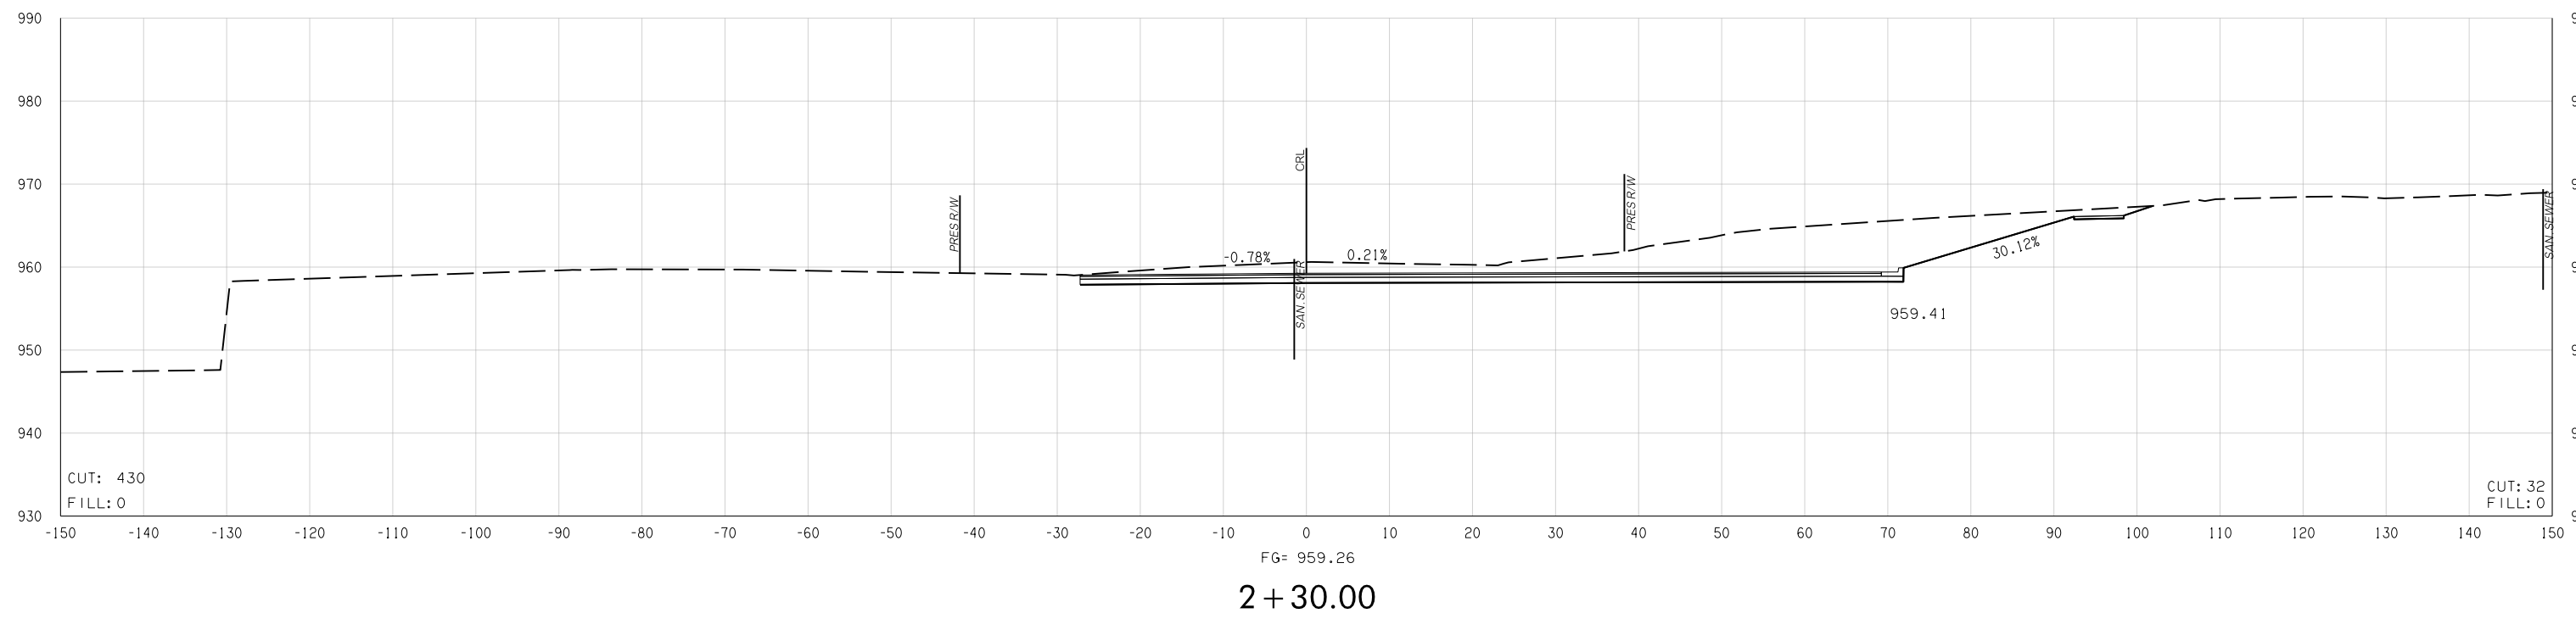

08-19-16 Y:\Division 4\21860(04)\Design\21860_2ndST_3D.dgn

2ND STREET