



FED. ROAD DIST. NO.	STATE	JOB PIECE NO.	FISCAL YEAR	SHEET NO.	TOTAL SHEETS
6	OKLA.				

DESCRIPTION	REVISIONS	DATE

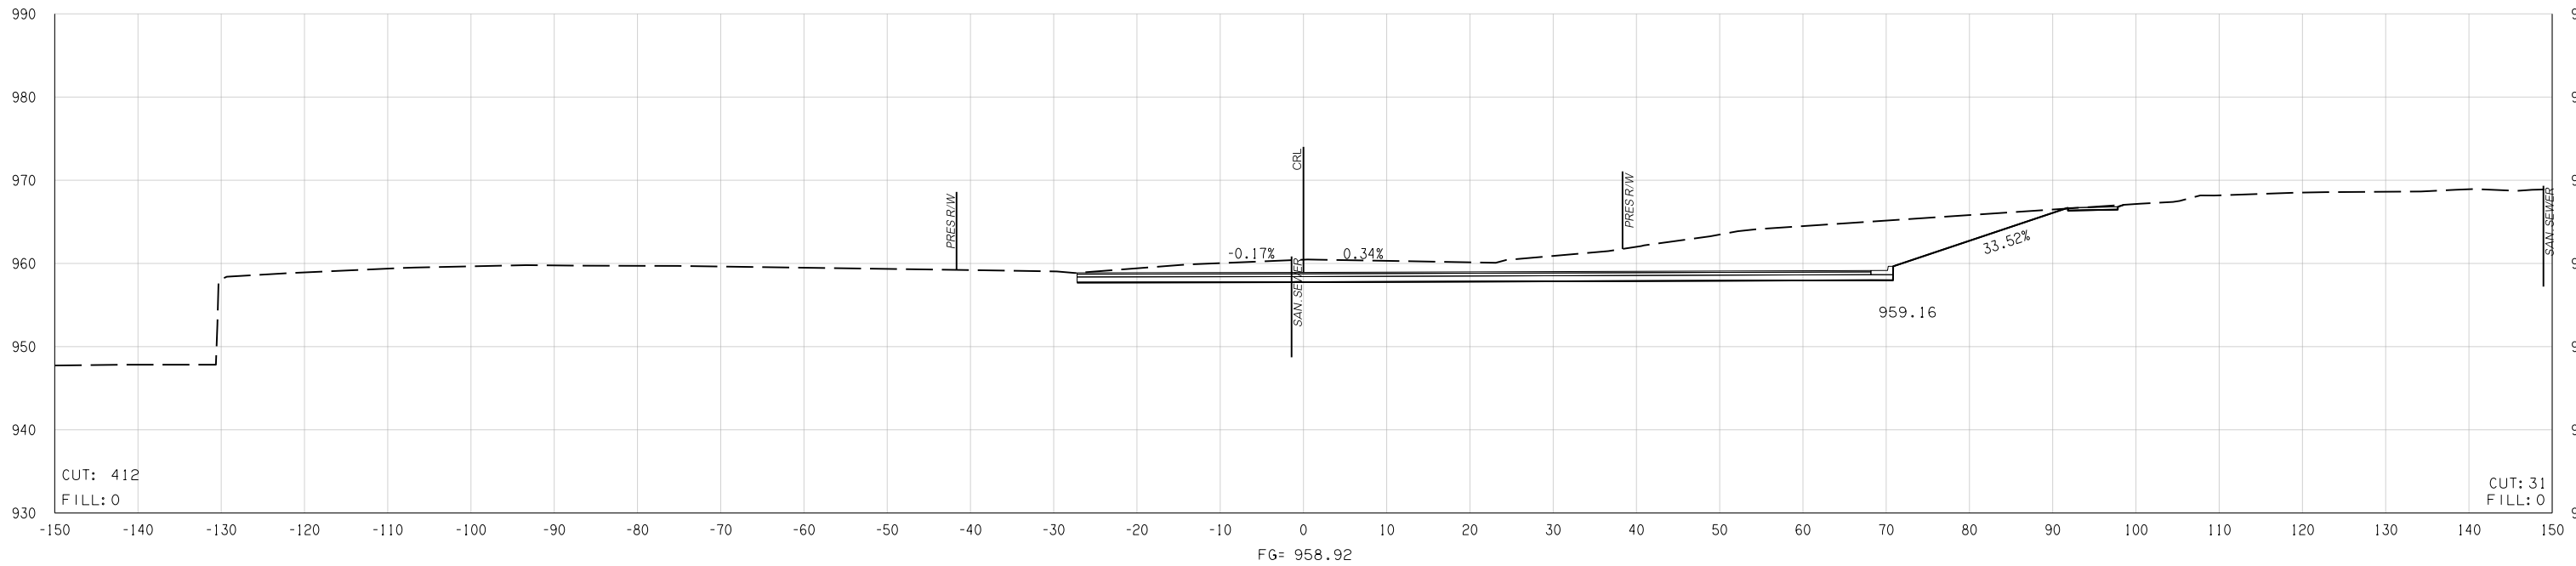

FG= 958.92  
2 + 42.00

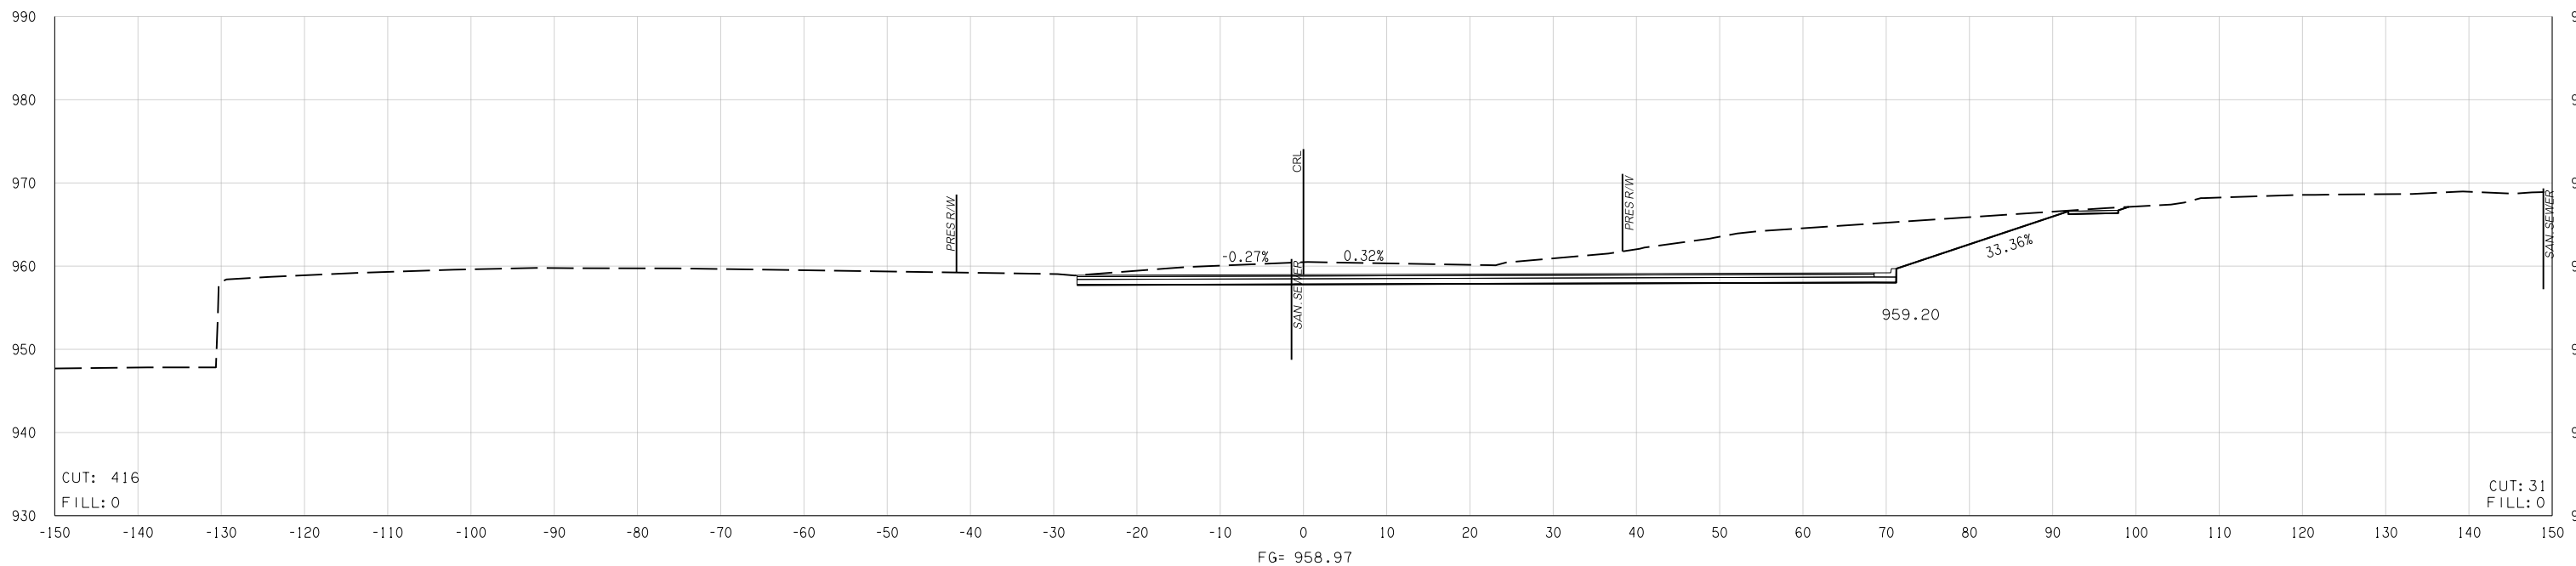

FG= 958.97  
2 + 40.00

2ND STREET